



1 Front (South) Elevation / Proposed  
1:100



2 Side (West) Elevation / Proposed  
1:100



3 Rear (North) Elevation / Proposed  
1:100



4 Side (East) Elevation / No Change  
1:100

0m 2m 4m 6m 8m 10m  
VISUAL SCALE 1:100 @ A1

0m 1m 2m 3m 4m 5m  
VISUAL SCALE 1:50 @ A1

Status		
Planning		

No.	Description	Date



Tel: 01732 240 140  
admin@sevenoaksplans.com  
www.sevenoaksplans.com

This document and all information herein is confidential and the intellectual property of Sevenoaks Plans Ltd. It is disclosed in confidence on terms that it will not be disclosed to any third party, used, sold, loaned, licensed, or reproduced in whole or in any part in any manner or form for manufacturing, tendering or for any purpose without the written permission of Sevenoaks Plans Ltd. The copyright is retained by Sevenoaks Plans Ltd. Copyright Sevenoaks Plans.

Mr & Mrs Phillips

37 St Botolph's Rd  
Sevenoaks  
TN13 3AG

Proposed Plans and  
Elevations

Project number 1334


Date 15.10.2021

Drawn by AB


Checked by DD

SP-1334-21-PL02

Scale As indicated @ A1

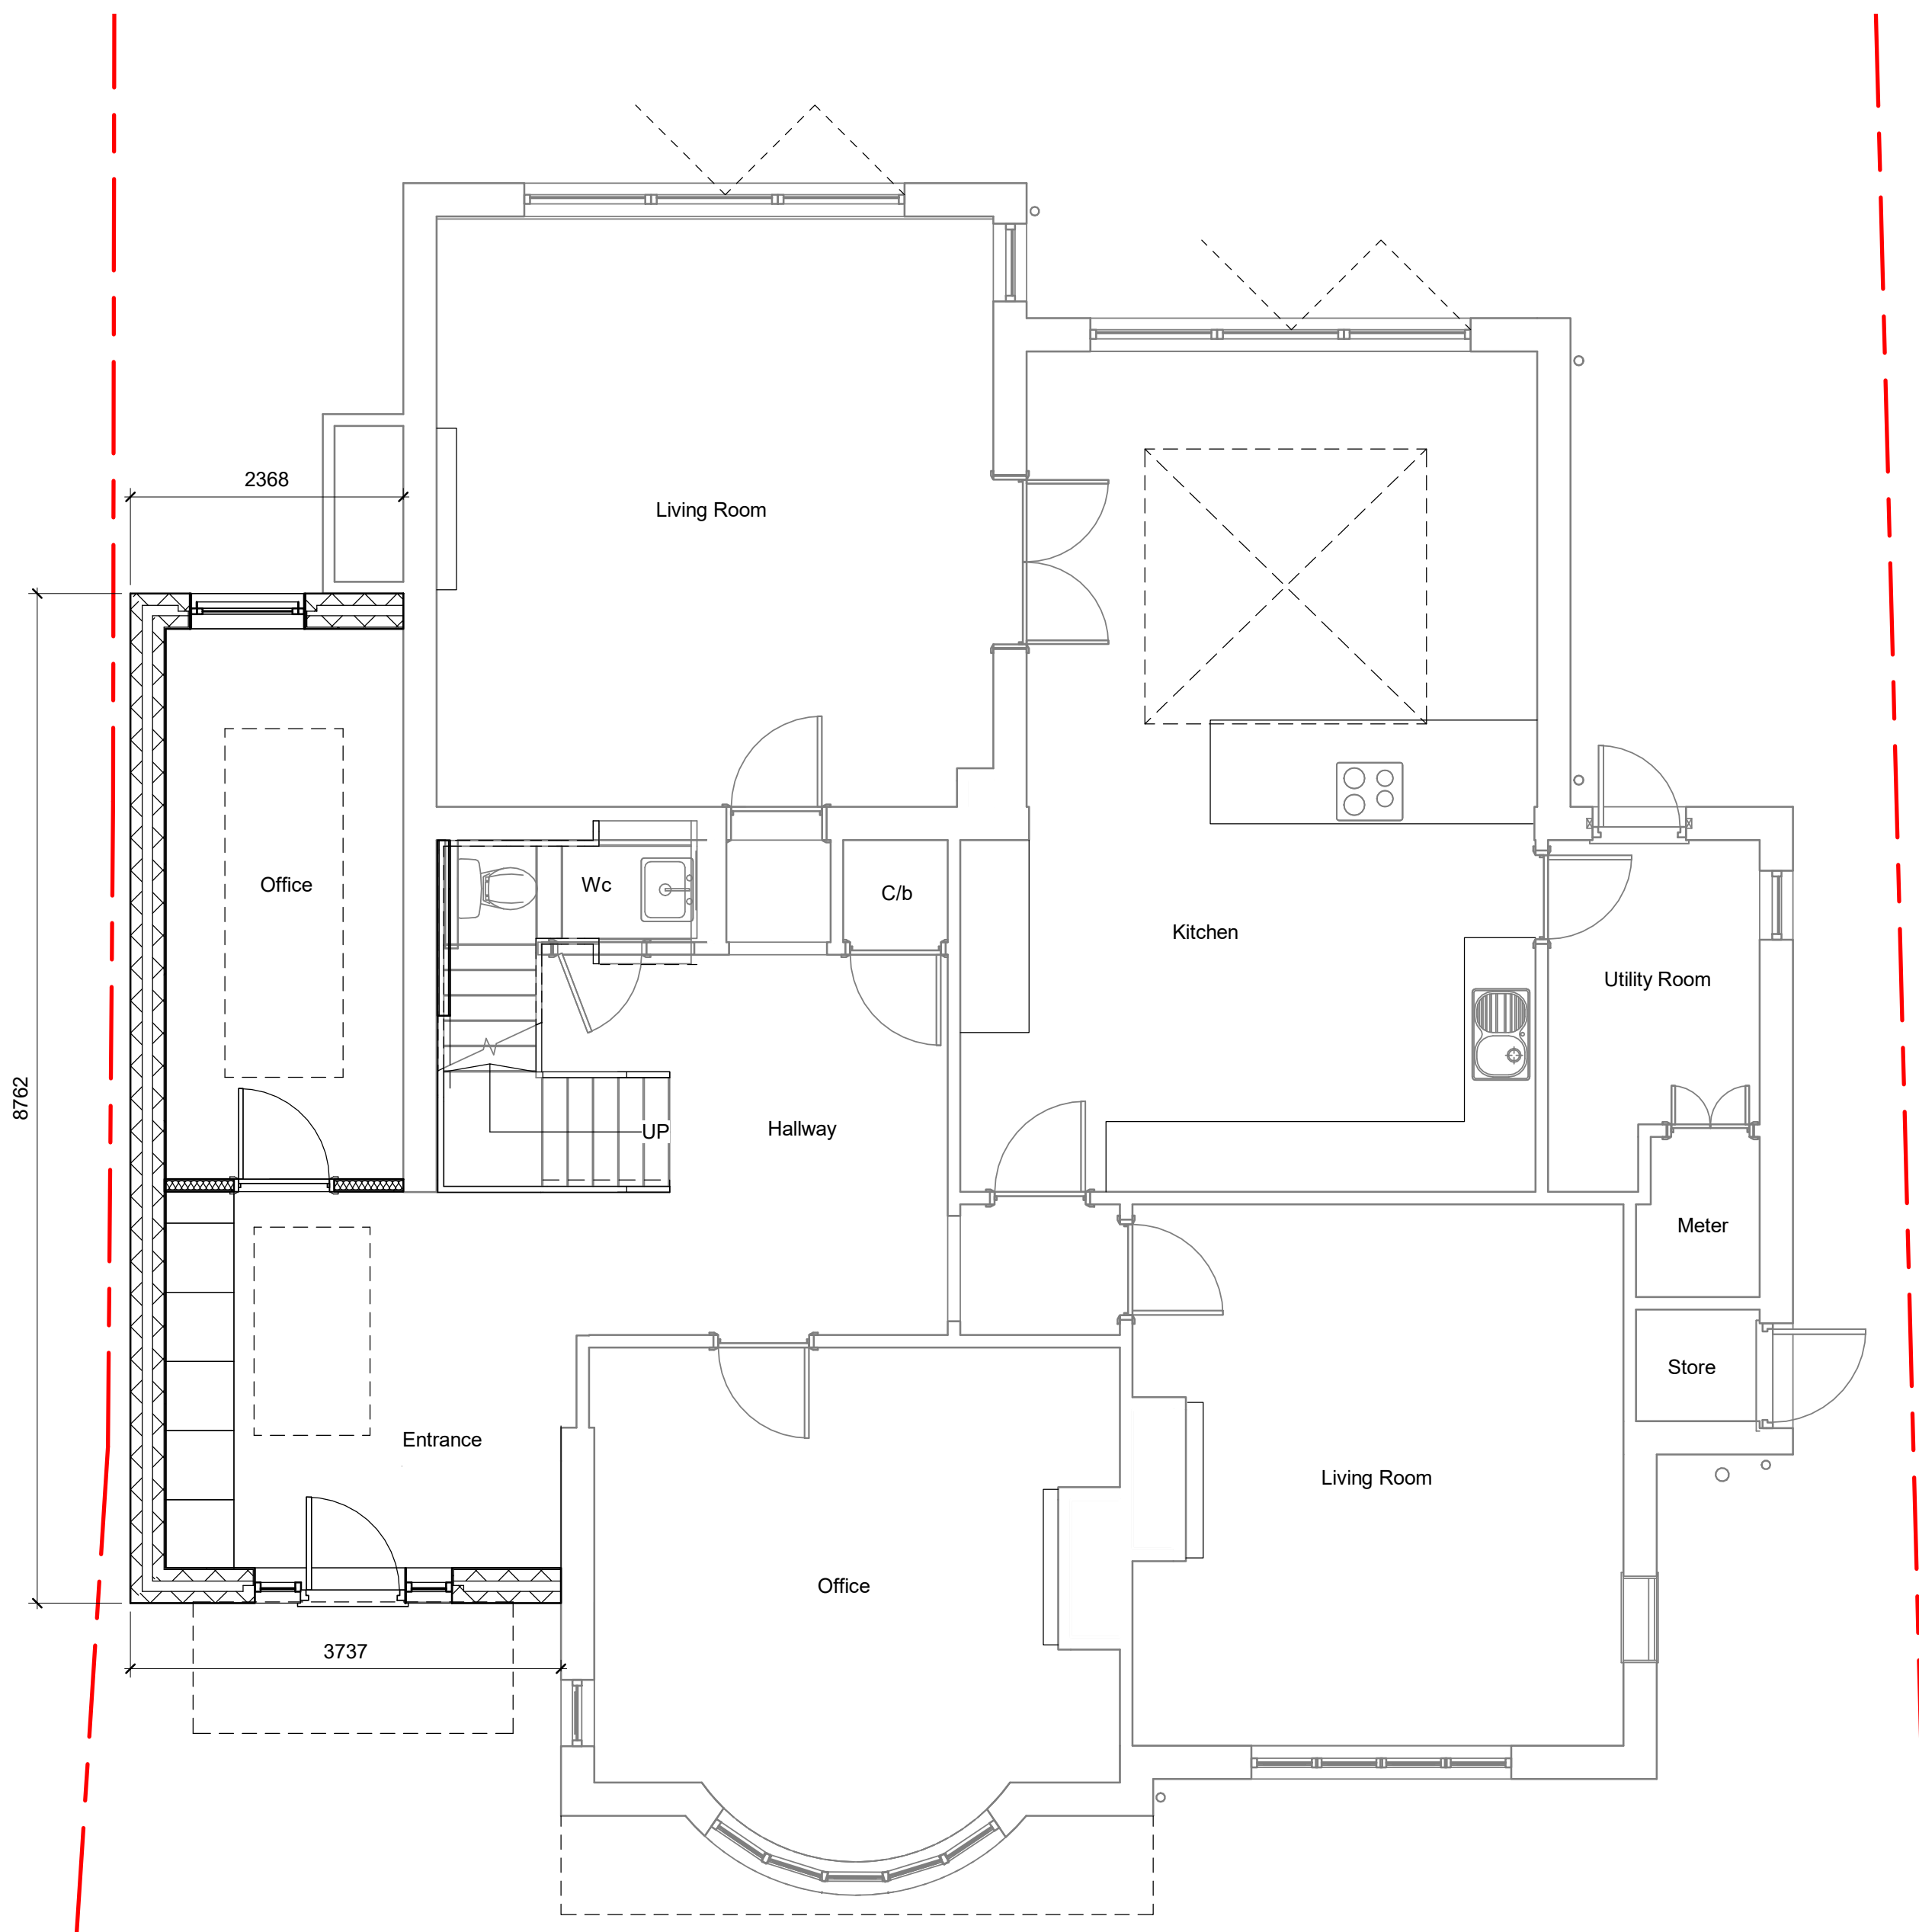

5 Ground Floor Plan / Proposed  
1:50

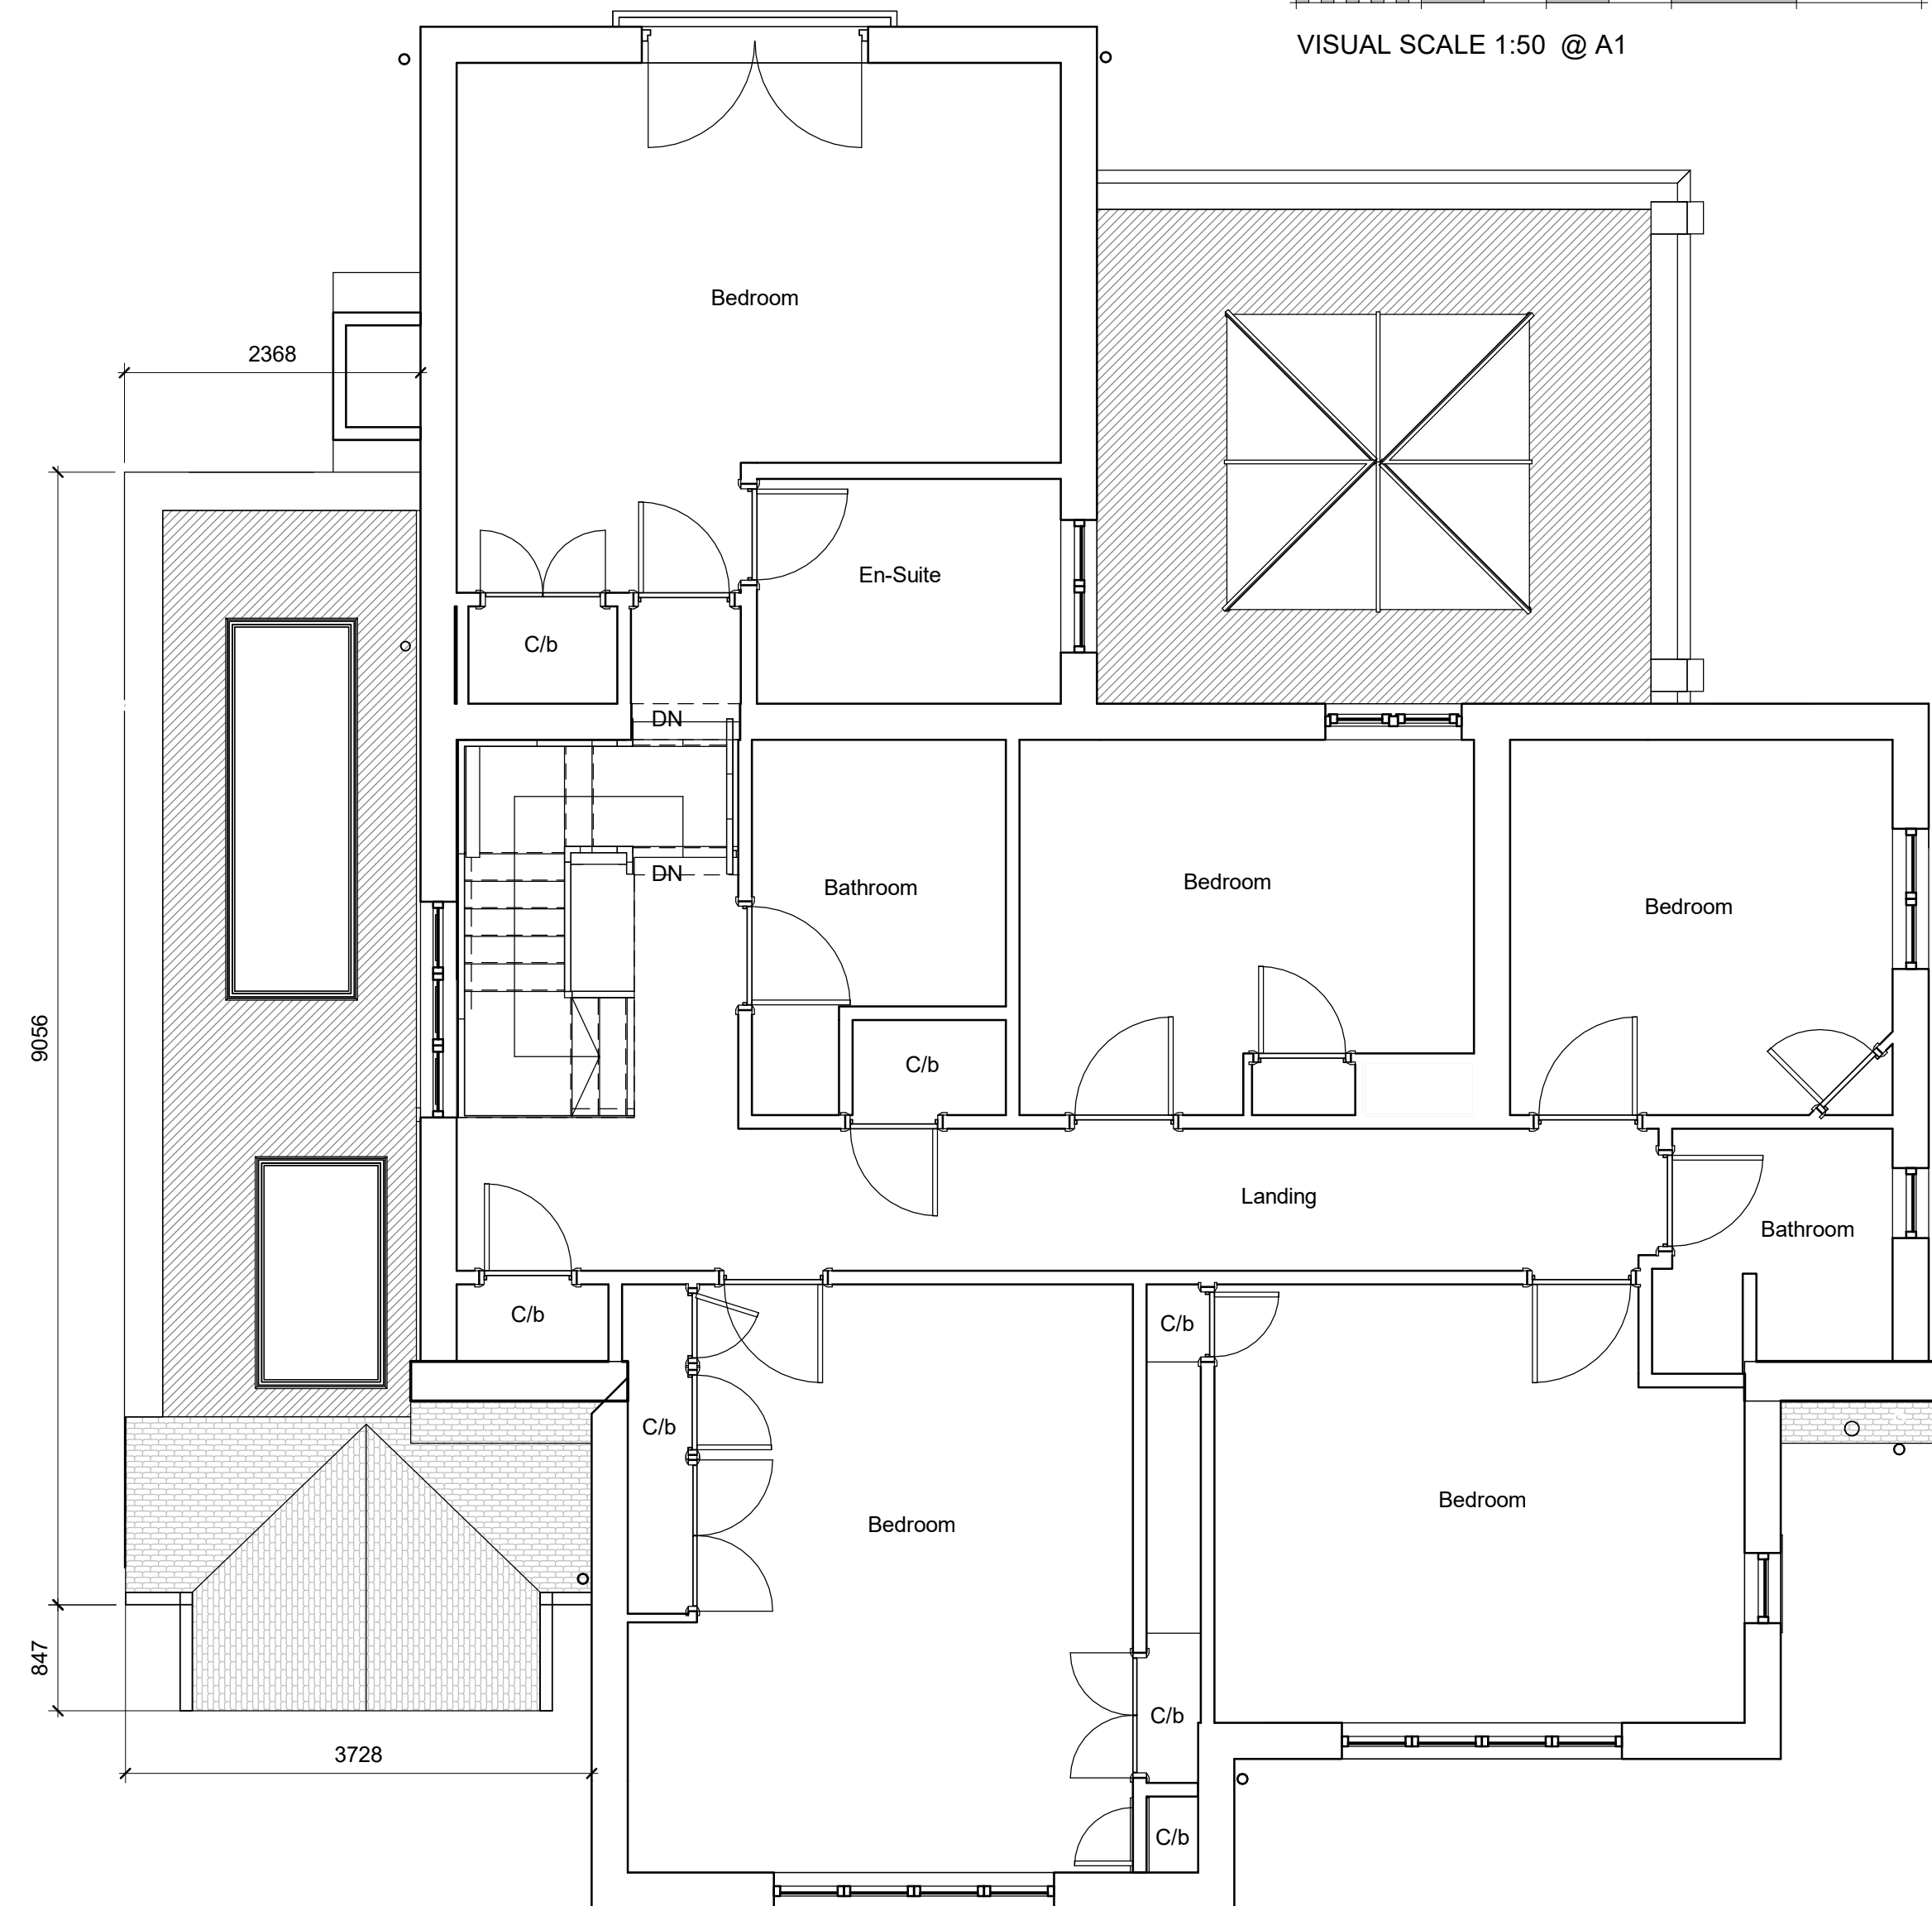

6 Roof Plan (First Floor Plan) / Proposed  
1:50