




1 Front (South) Elevation / Existing
1:100





2 Side (West) Elevation / Existing
1:100




3 Rear (North) Elevation / Existing
1:100

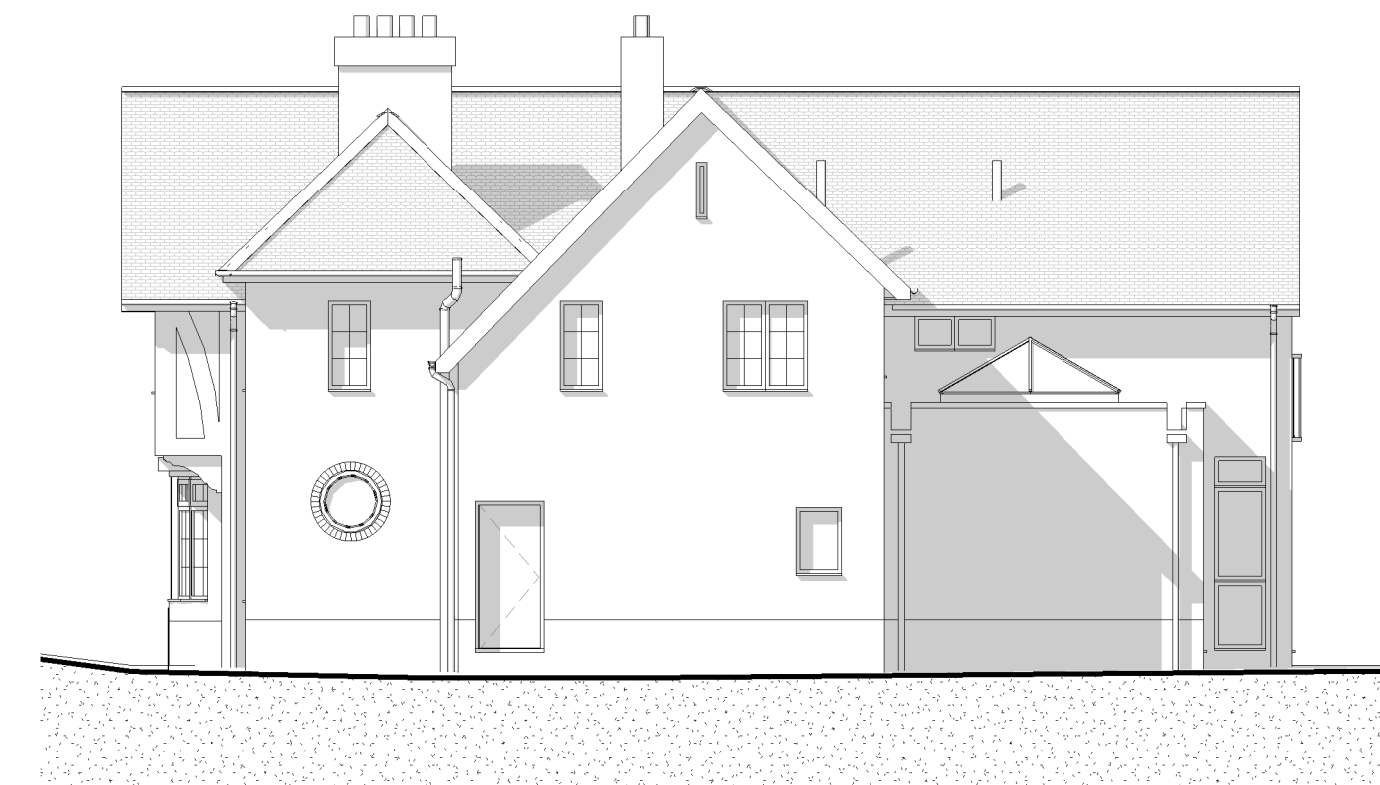

4 Side (East) Elevation / Existing
1:100

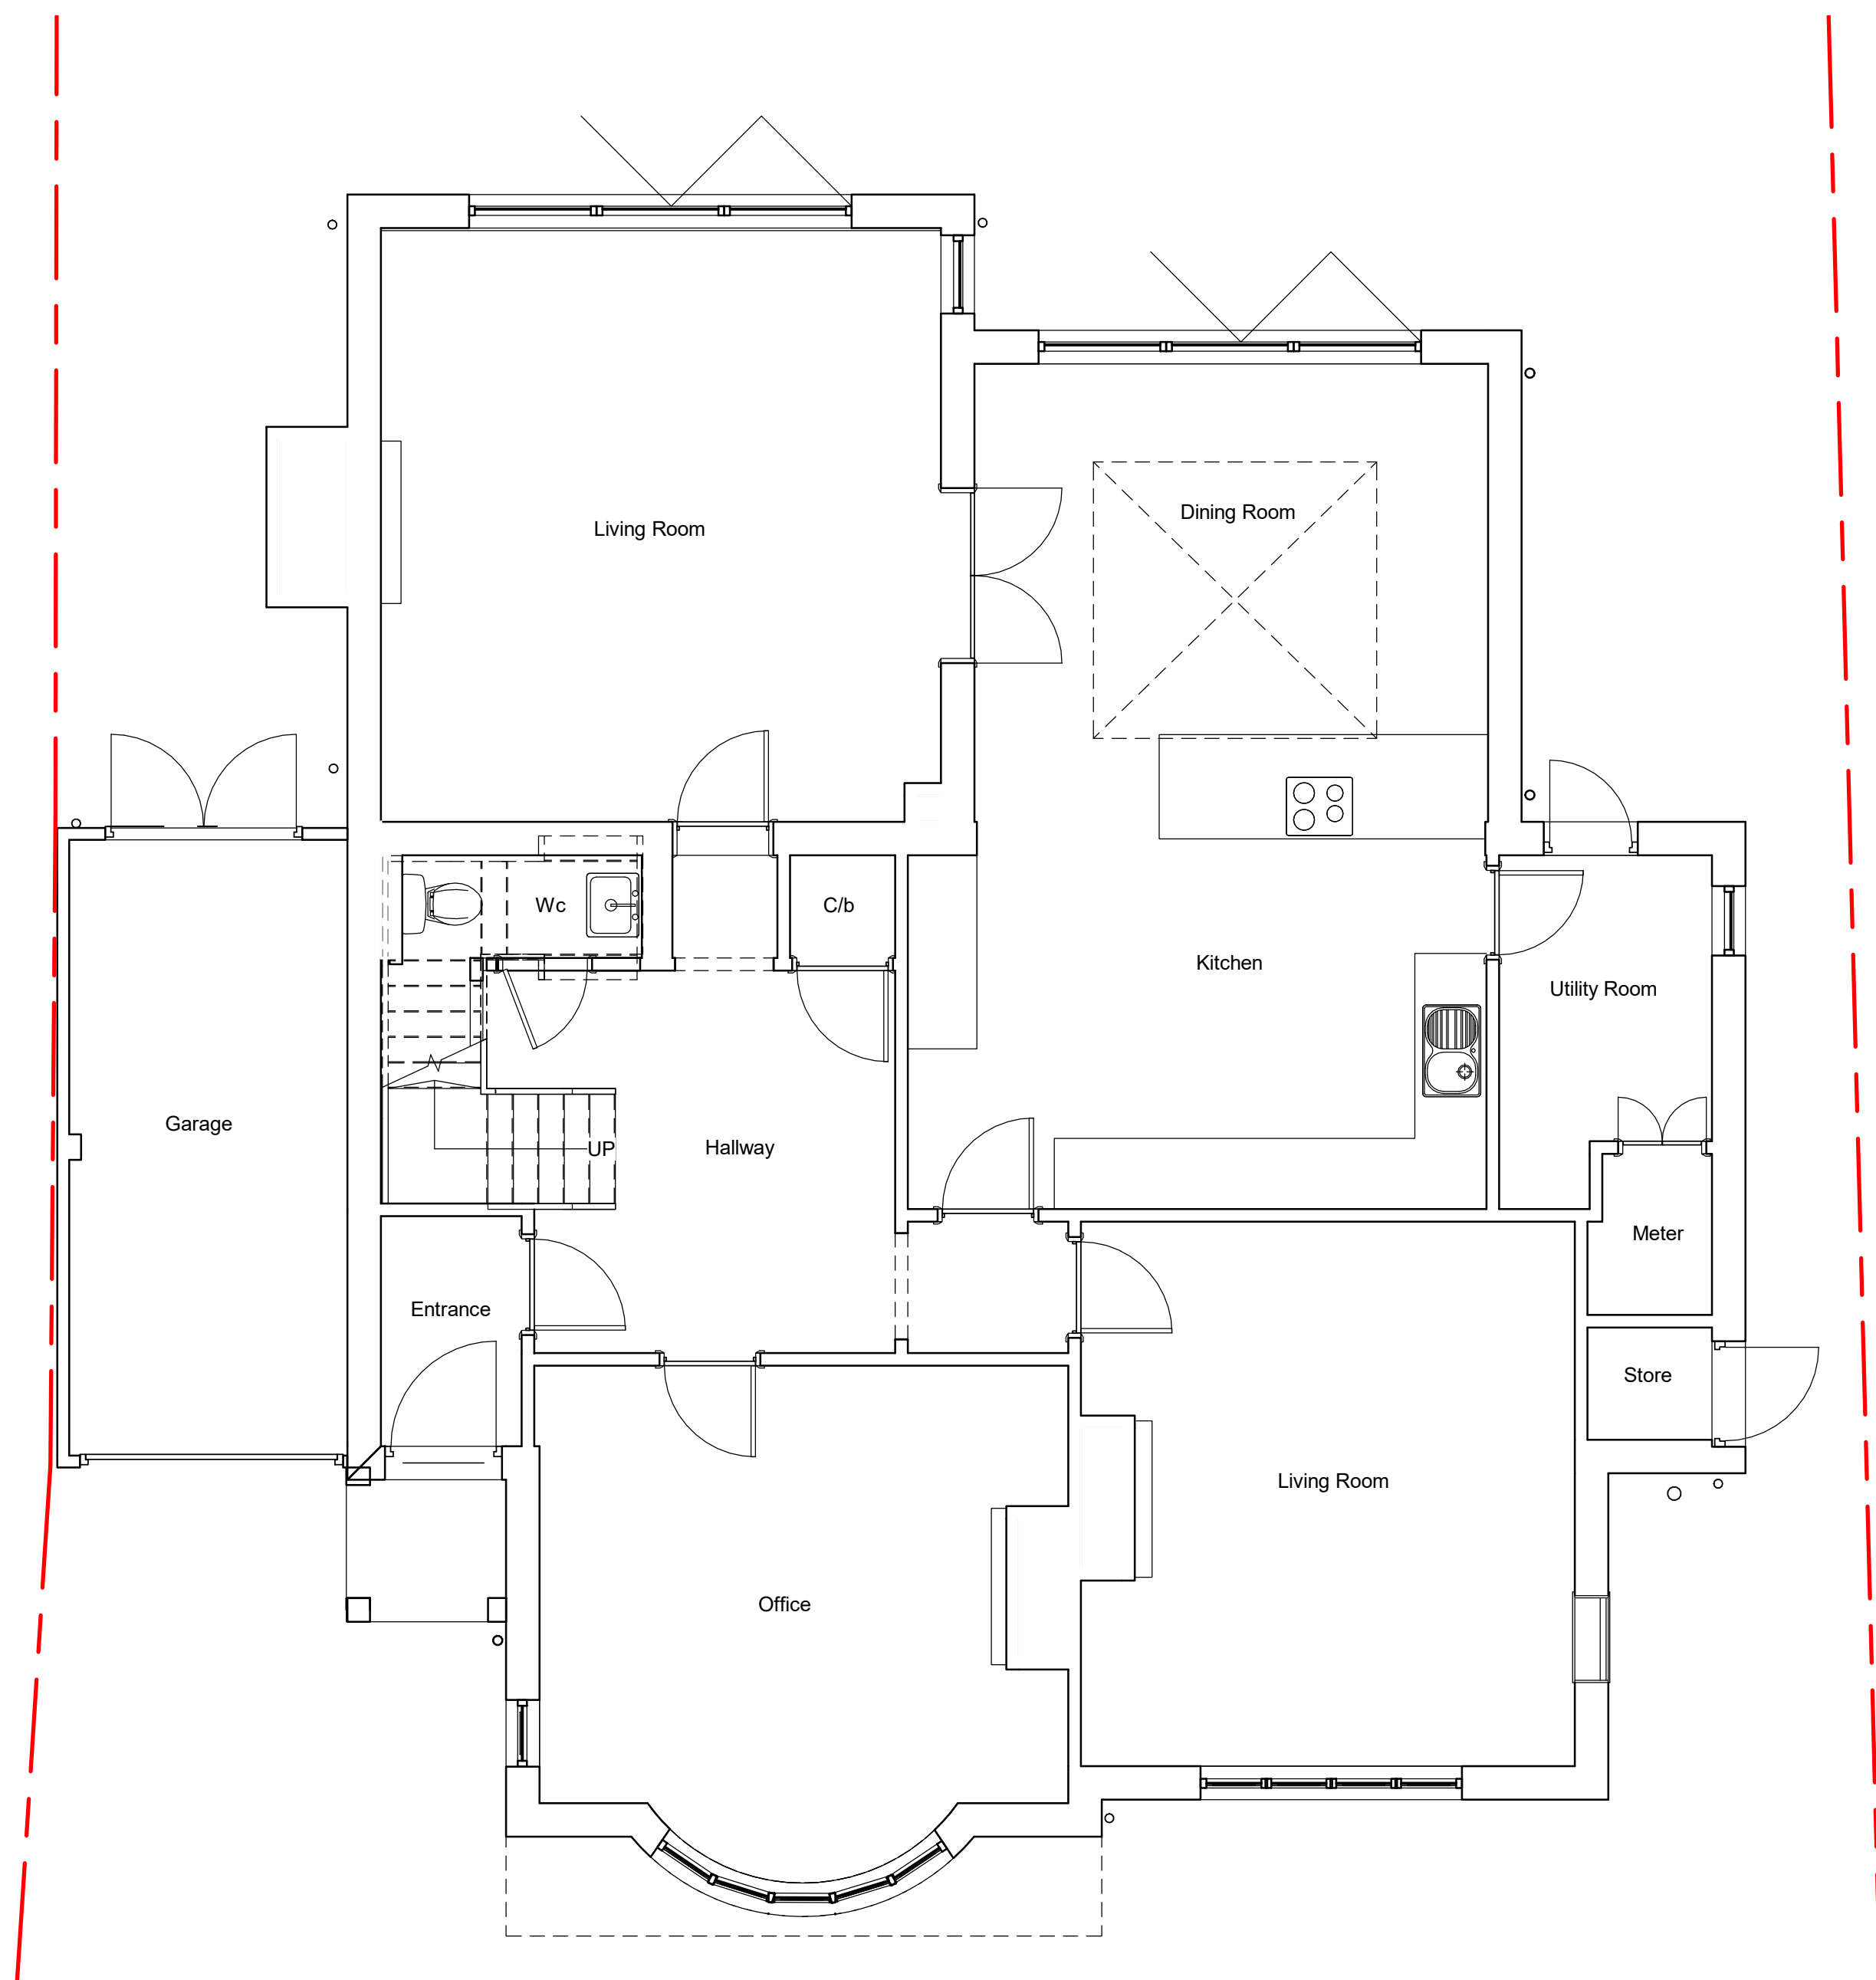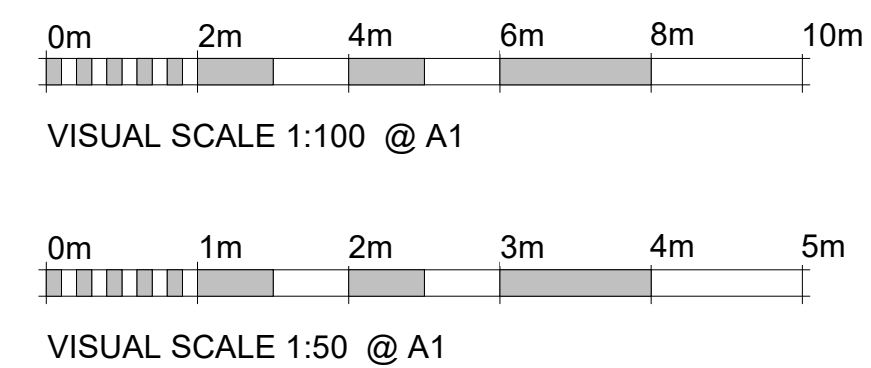

5 Ground Floor Plan / Existing
1:50

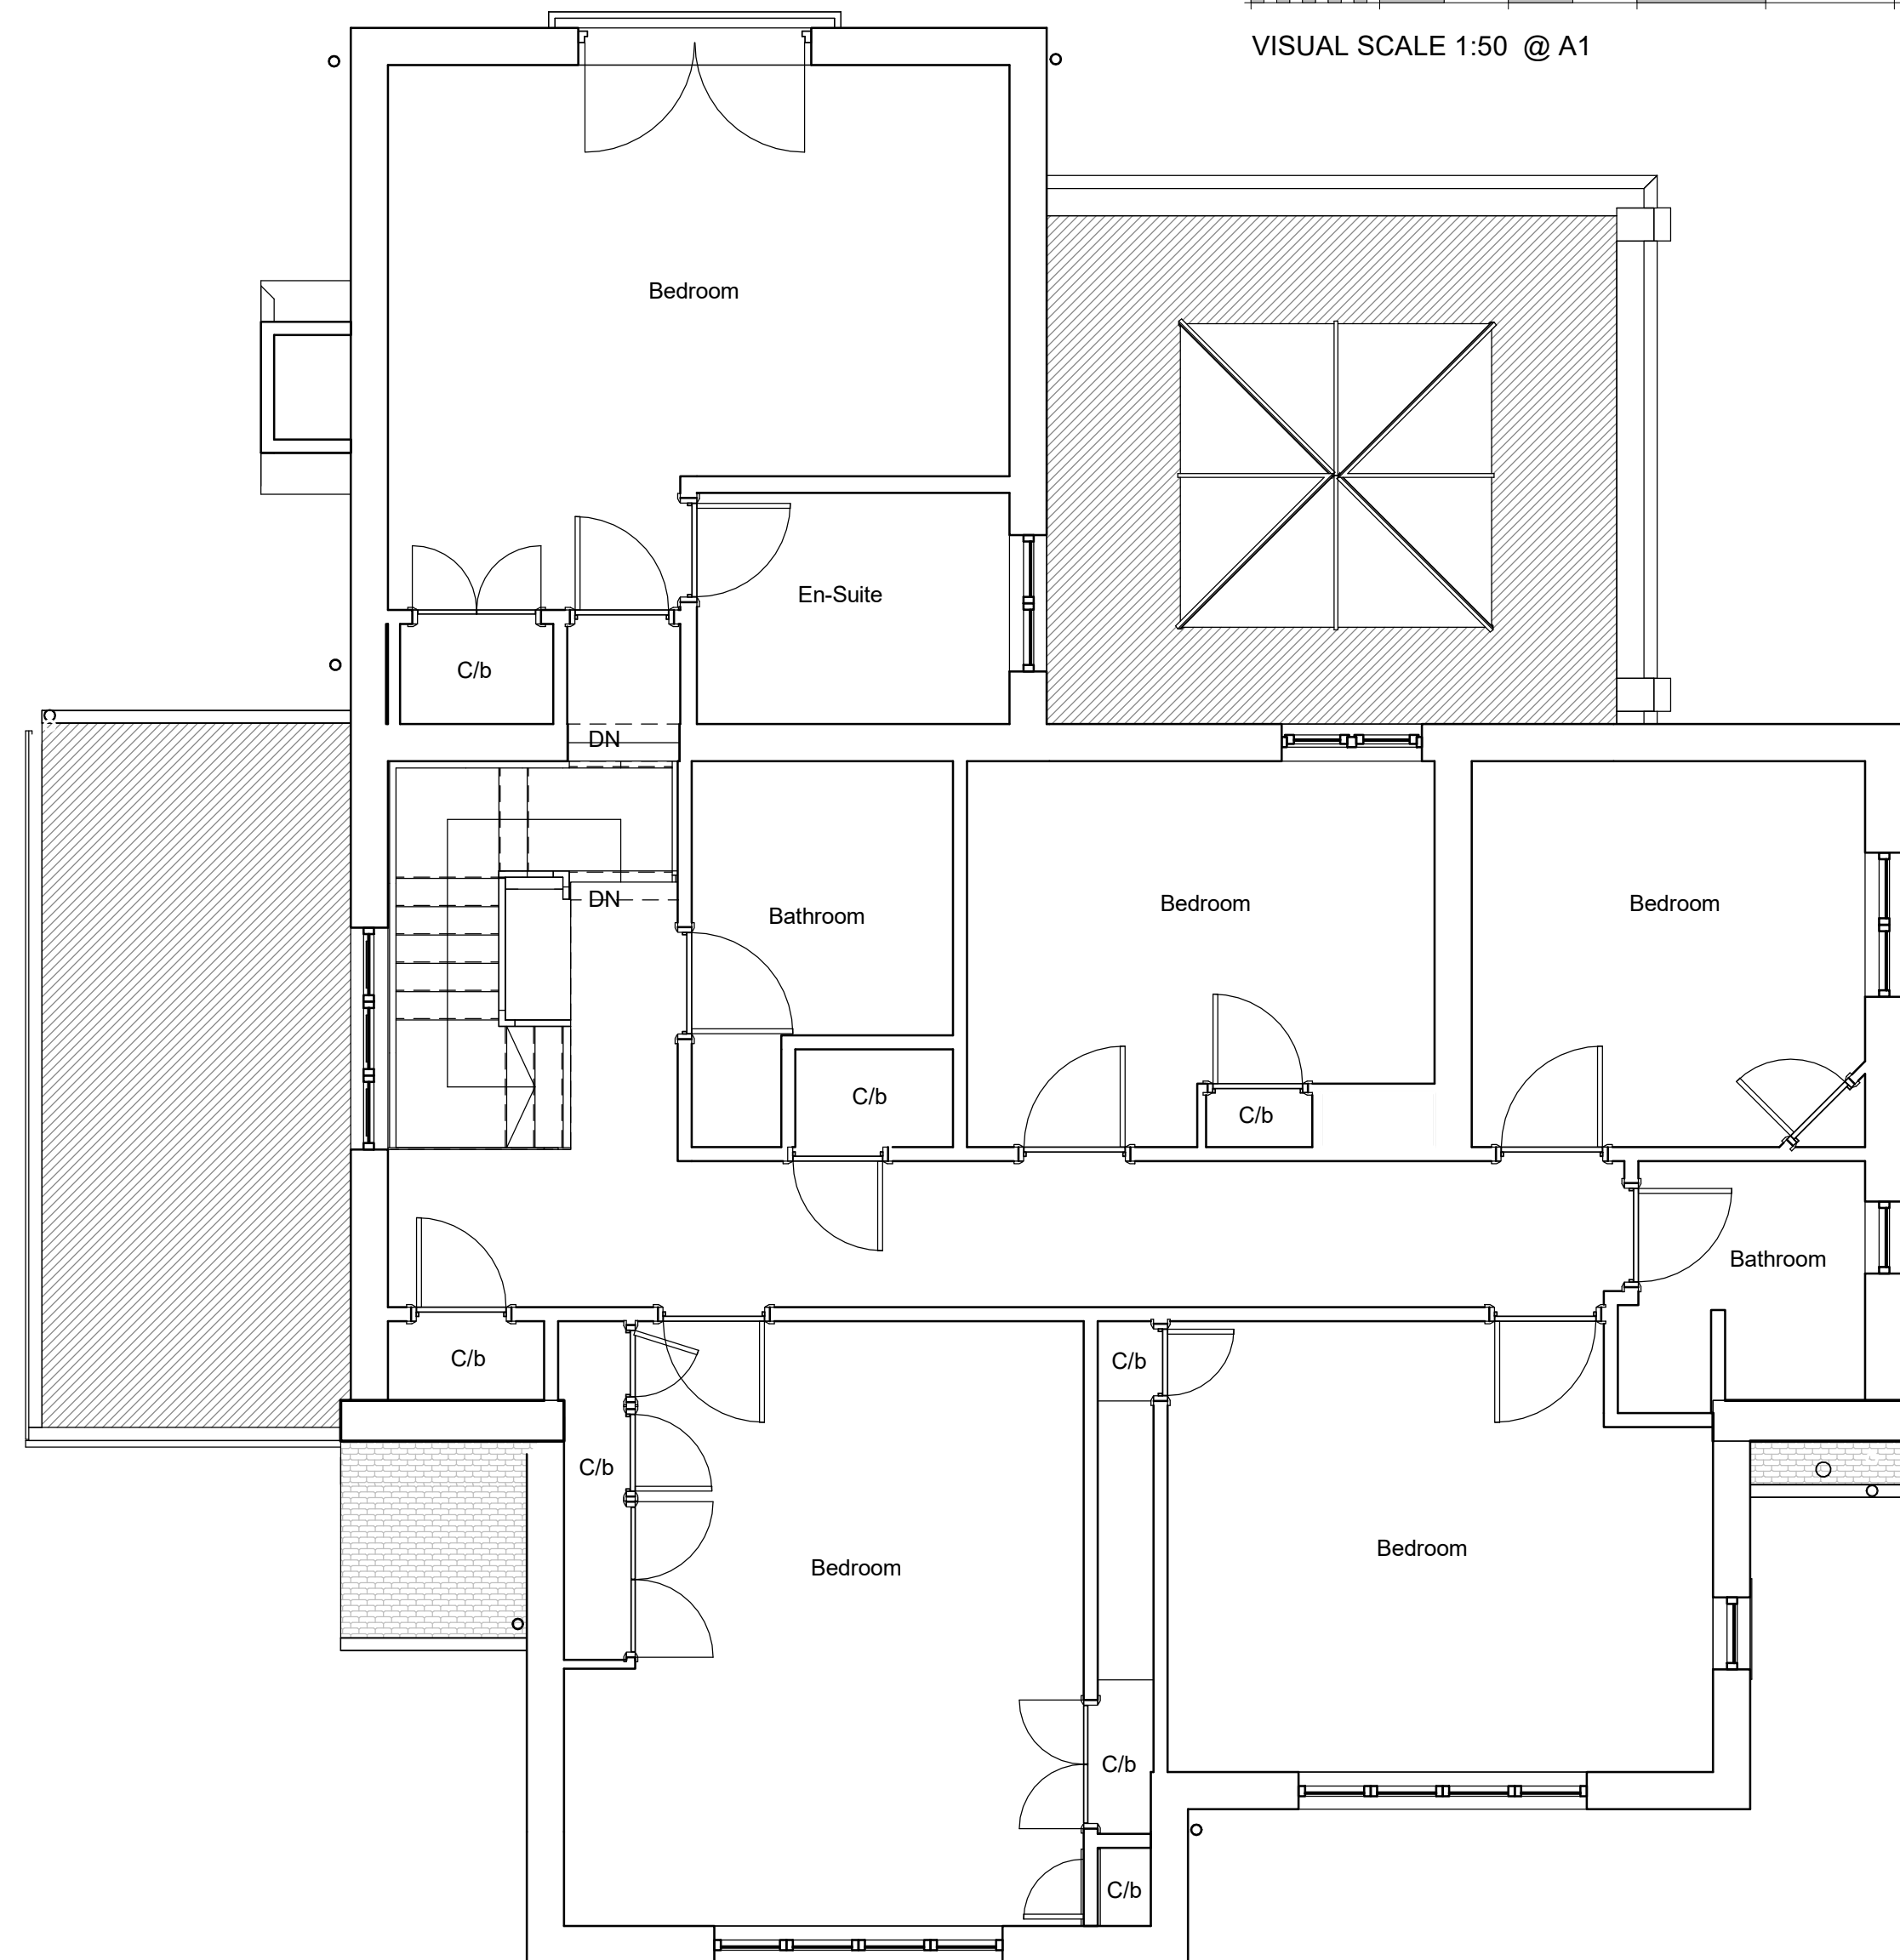

6 Roof Plan (First Floor Plan) / Existing
1:50

Status		
Planning		
No.	Description	Date



Tel: 01732 240 140
admin@sevenoaksplans.com
www.sevenoaksplans.com

This document and all information herein is confidential and the intellectual property of Sevenoaks Plans Ltd. It is disclosed in confidence on terms that it will not be disclosed to any third party, used, sold, loaned, licensed, or reproduced in whole or in any part in any manner or form for manufacturing, tendering or for any purpose without the written permission of Sevenoaks Plans Ltd. The copyright is retained by Sevenoaks Plans Ltd. Copyright Sevenoaks Plans.

Mr & Mrs Phillips

37 St Botolph's Rd
Sevenoaks
TN13 3AG

Existing Plans and
Elevations

Project number 1334

Date 15.10.2021

Drawn by AB

Checked by DD

SP-1334-21-PL01

Scale As indicated @ A1