


side Elevations 1:100

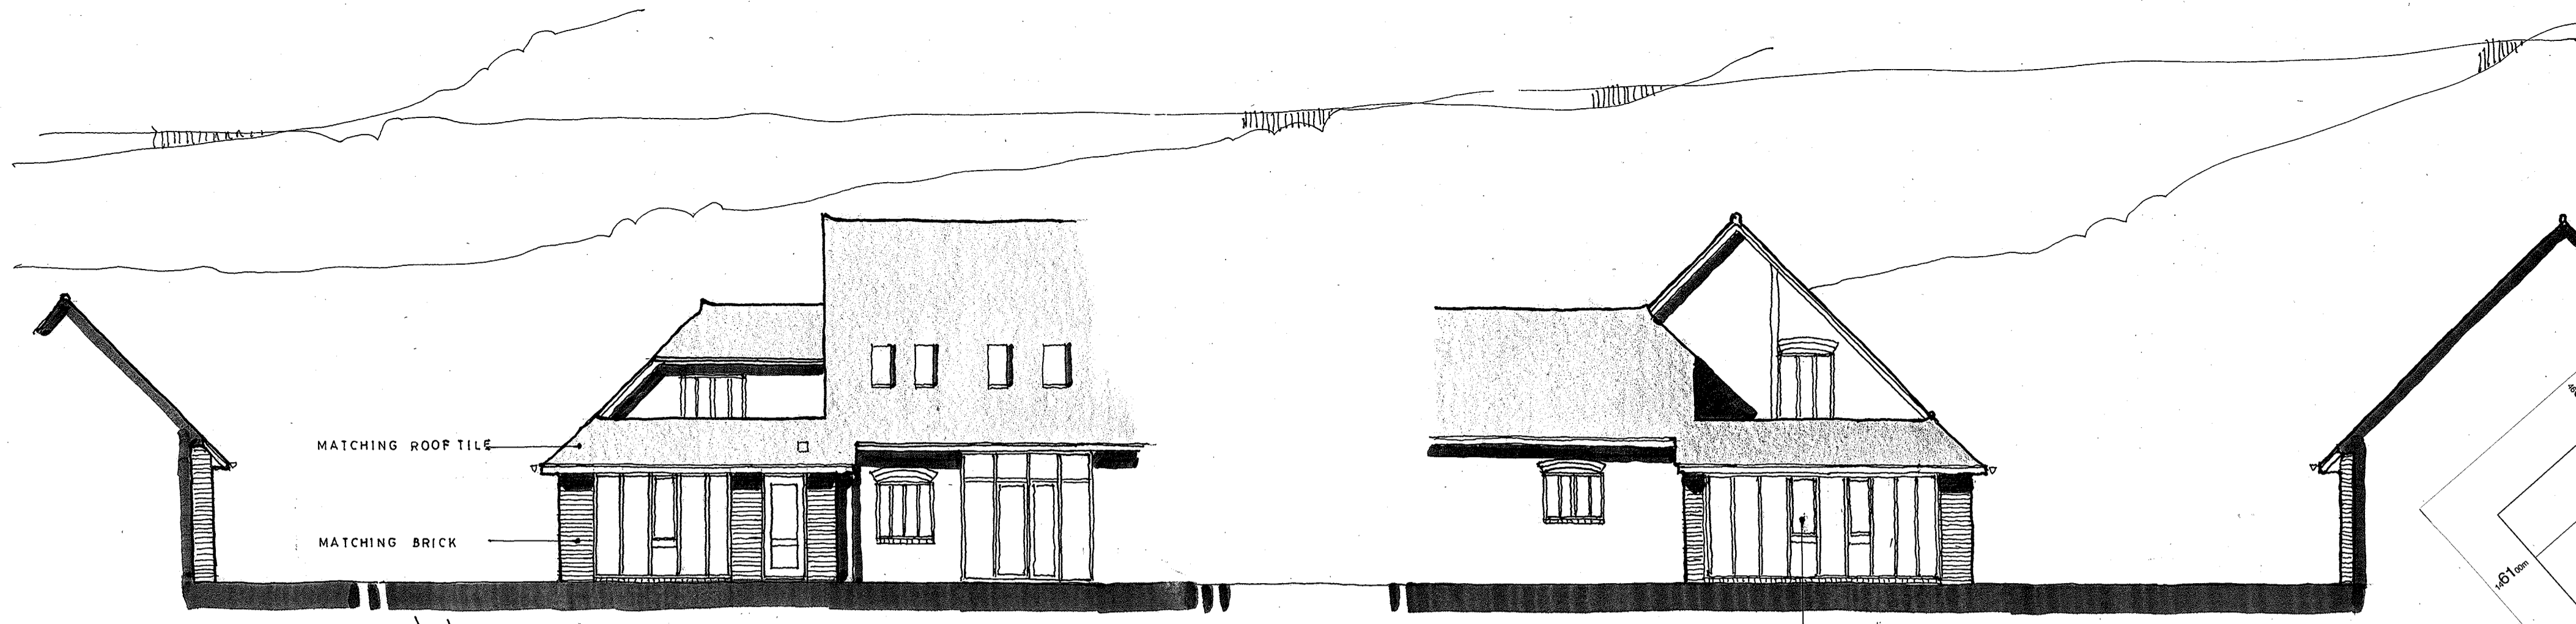


front

side

OPENING WINDOW

side

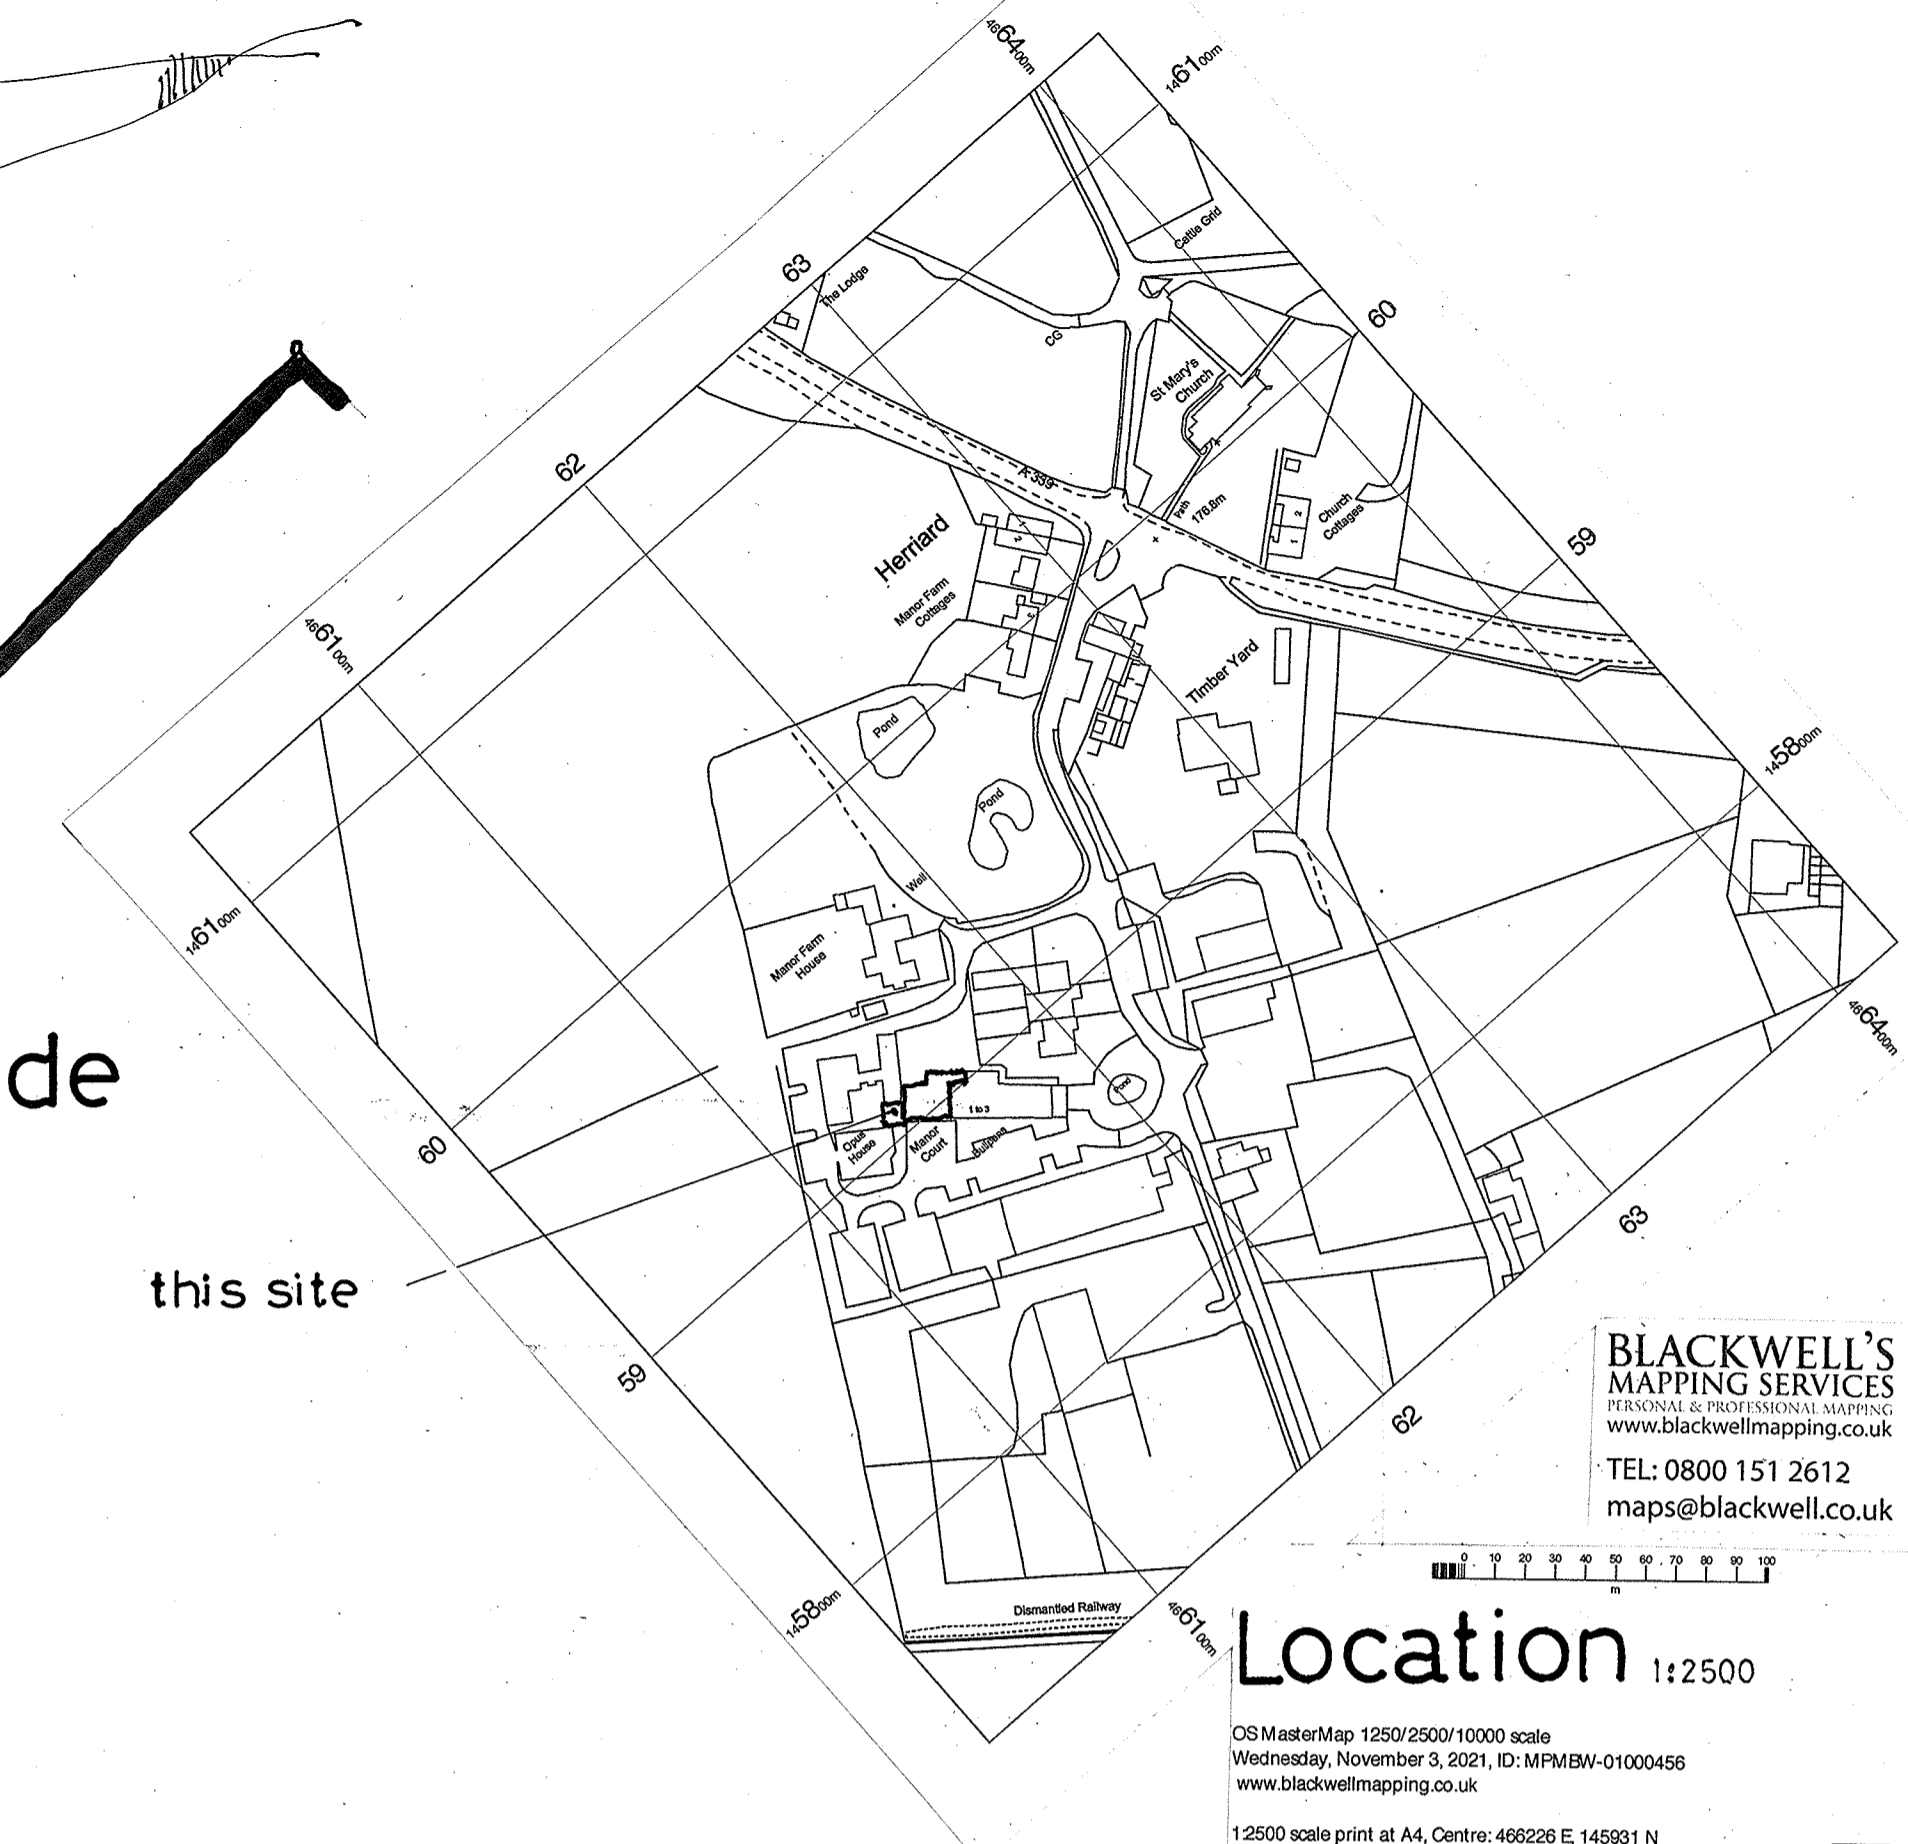


this site

**BLACKWELL'S**  
MAPPING SERVICES  
PROVIDERS OF PROFESSIONAL MAPPING  
www.blackwellmapping.co.uk  
TEL: 0800 151 2612  
maps@blackwell.co.uk

Location 1:2500

OS MasterMap 1250/2500/10000 scale  
Wednesday, November 3, 2021, ID: MPMBW-01000456  
www.blackwellmapping.co.uk  
1:2500 scale print at A4, Centre: 466226 E, 145931 N  
© Crown Copyright Ordnance Survey. Licence no. 100041041

Block plan

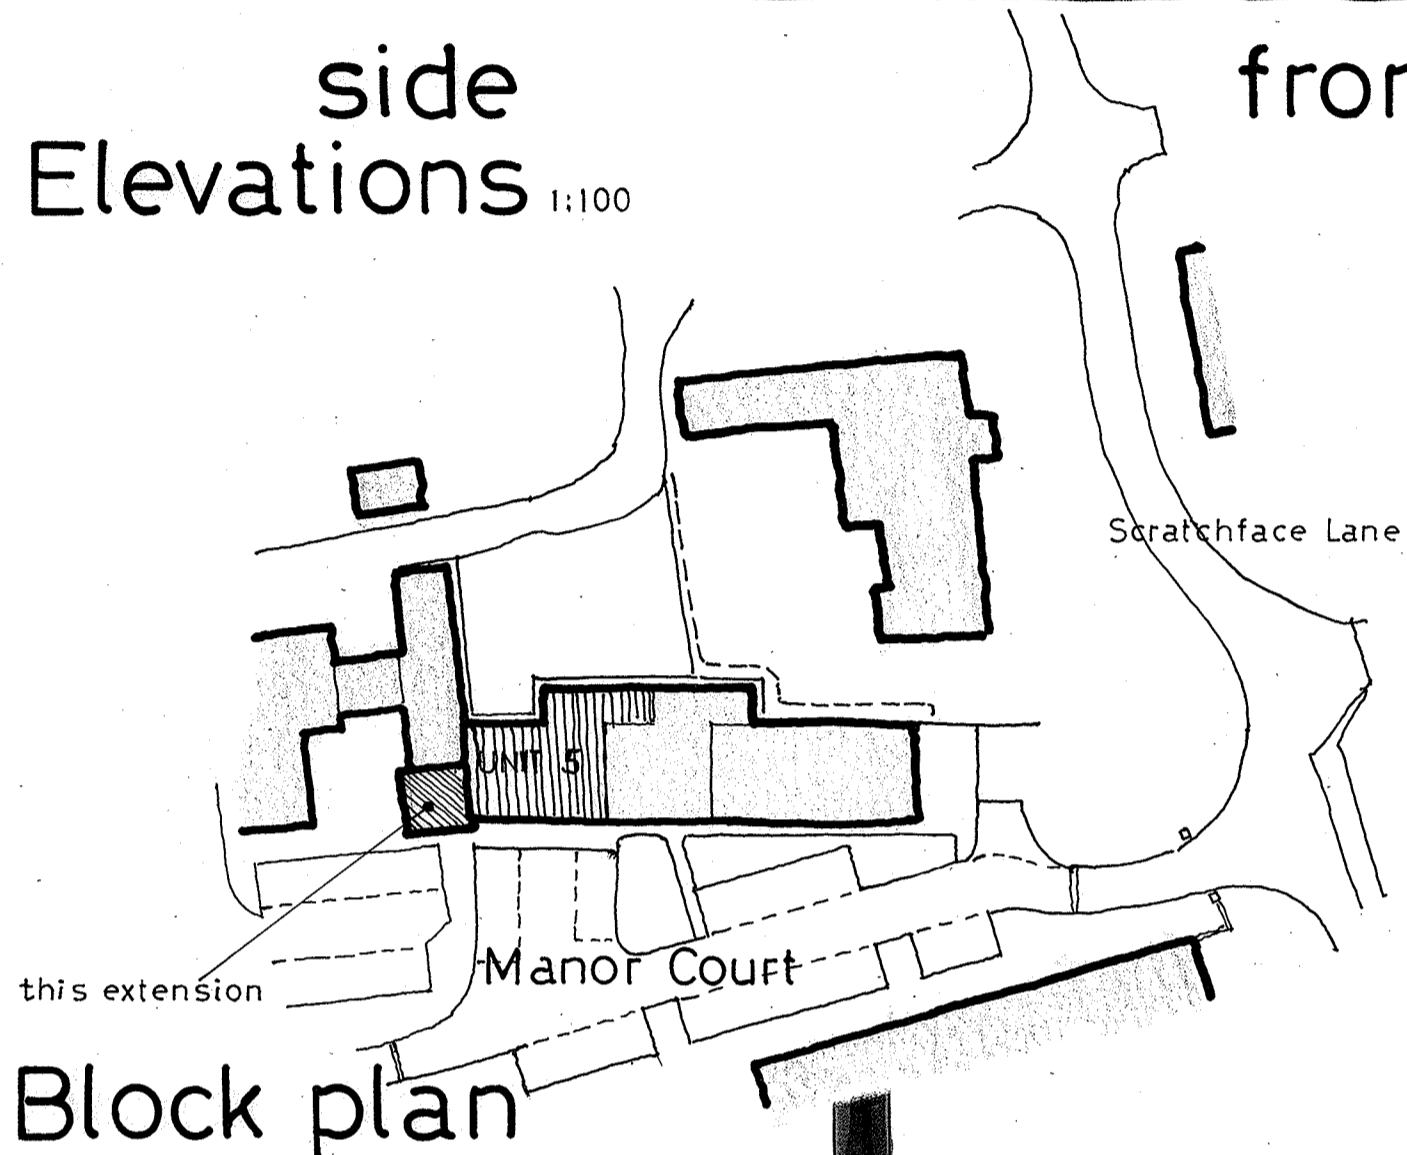

office

meeting room

lobby

office

OPENING WINDOW

5800

GLAZED DOOR/SCREEN

UP 150

UP 150

DOOR REMOVED


GLAZED EXIT DOOR

MATCHING BRICKWORK

3800

OPENING WINDOW

Ground floor plan 1:50

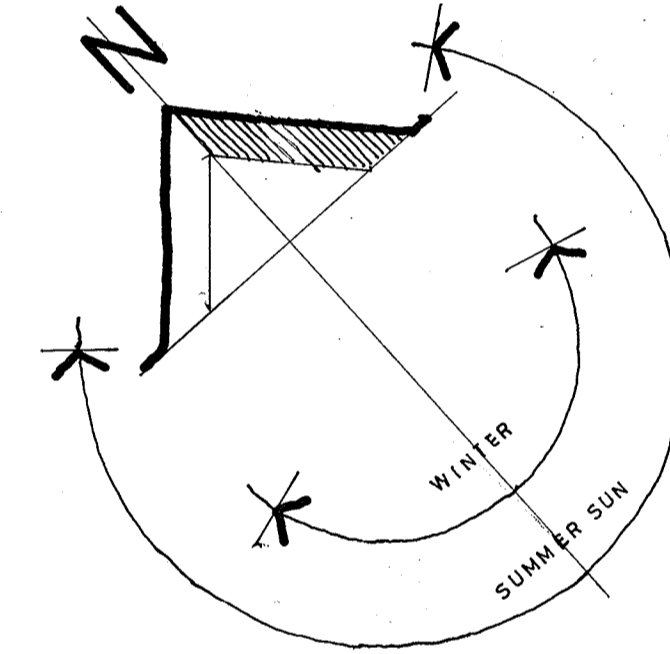

MATCHING ROOF TILE

RIDGE TILE


FALL

LEAD FLAT

GUTTER

OUTLET

Roof plan 1:50

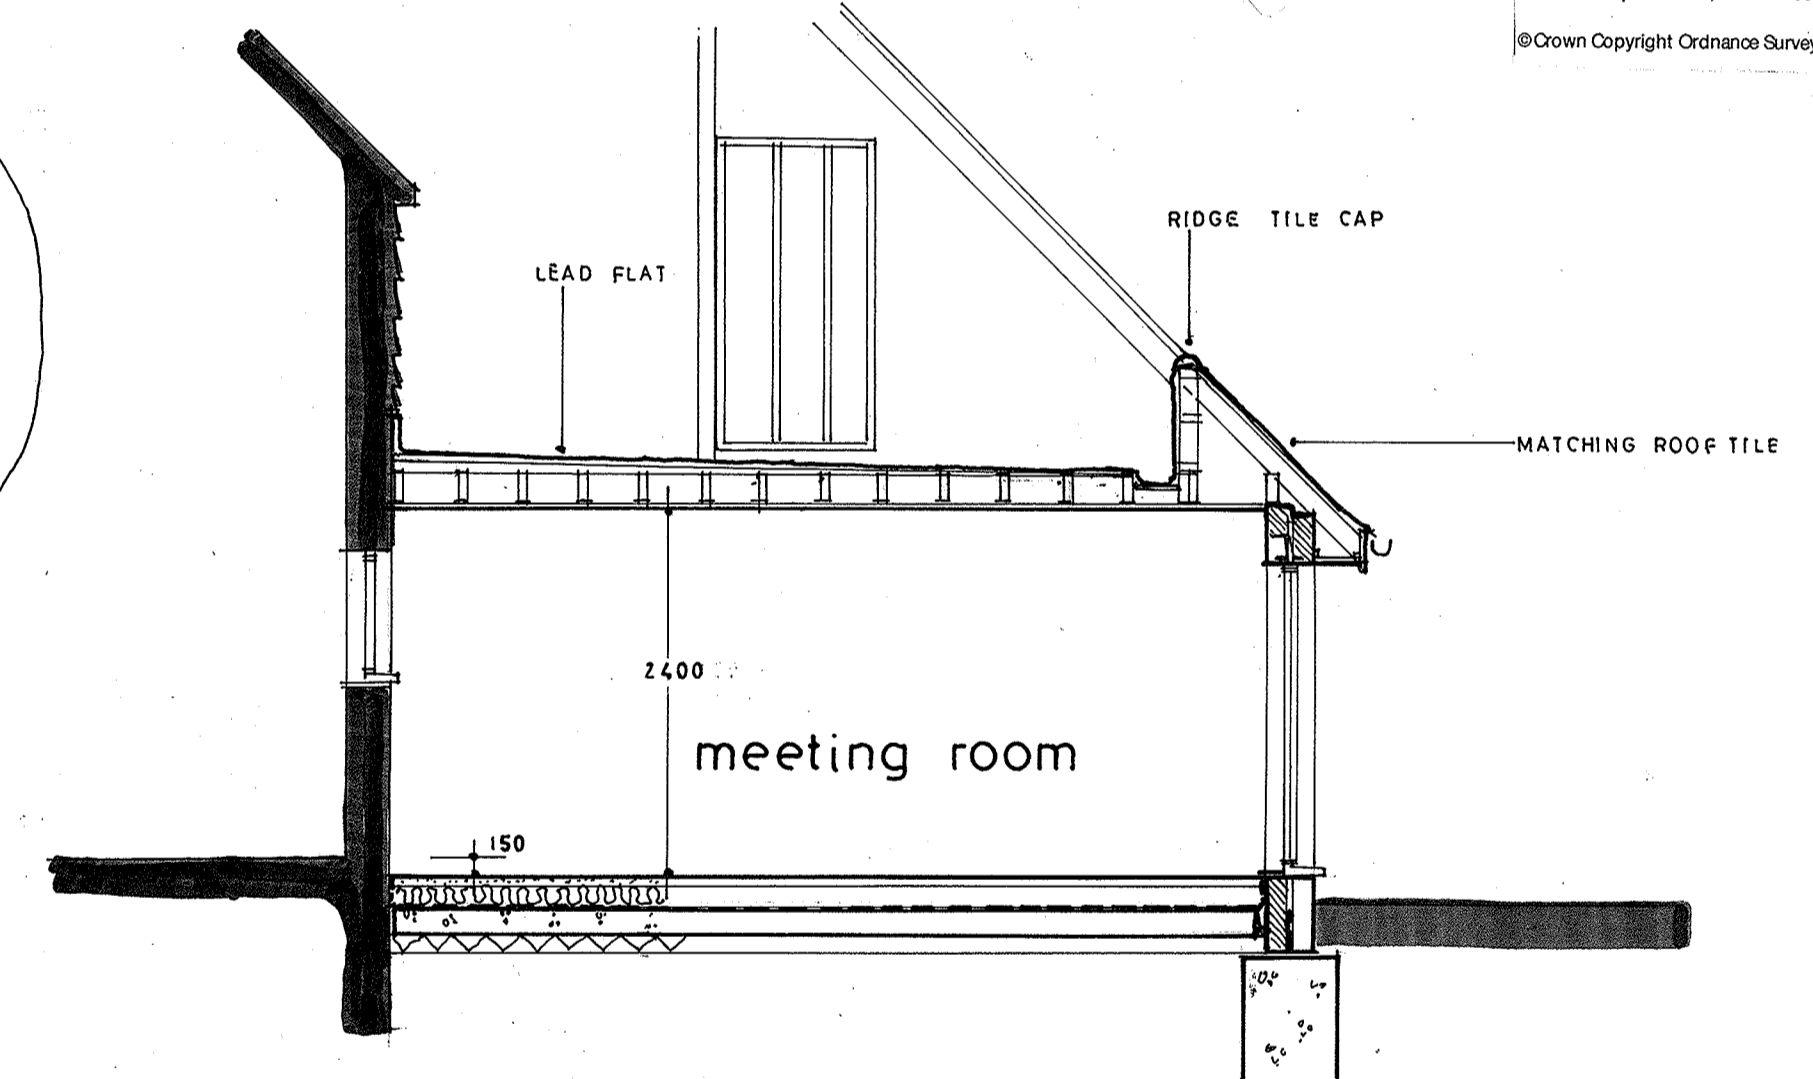

Section 1:50

meeting room

**GENERAL.** All figured dimensions are to be taken in preference to scaled dimensions. All scaled dimensions are to be confirmed on site and any inaccuracies are to be reported to Interspace Design immediately, before works proceed. It should be noted that this and associated drawings remain the property of Interspace Design. Any printing or using of supplied information contained in the drawings without the prior consent of Interspace Design, infringes the copyright. Ground conditions and survey of existing site – refer to survey data if applicable.  
**Planning Note:** No roof overhangs allowed on site plan. Allow 250mm overhang.

Project:  
Proposed Meeting Room UNIT 5  
The Bullpens Manor Court  
Scratchface Lane HERRIARD RG25 2PH  
**PROPOSAL**  
Client: MR J L JERVOISE Date: NOVEMBER 2021  
Scale: 1:50 1:100 Number: IN 1508:20  
This drawing is copyright and remains the property of Interspace Design

Canon Cottage 25 Canon Street Winchester Hampshire SO23 9JJ  
01982 843737 email: peter@interspacedesign.co.uk

**Interspace Design**