




NOTES
 This drawing must not be scaled. Report any discrepancies to the designer immediately.
 All dimensions to be verified on site by main contractor before any work on site starts.
 Any construction work carried out prior to receiving of necessary approvals is entirely at the householders / clients risk.
 All building works to comply with current & relevant Building Regulations and British Standards.
 This drawing is to be read with all relevant architectural / engineers drawings and other relevant info.
 A J S Architecture Ltd have full copyright rights to these drawings. Unauthorised copying is not permitted.
 All drawings based digital ordnance survey as instructed by client and are subject to a topographical site survey.
 Plans to be in accordance with structural engineers details.

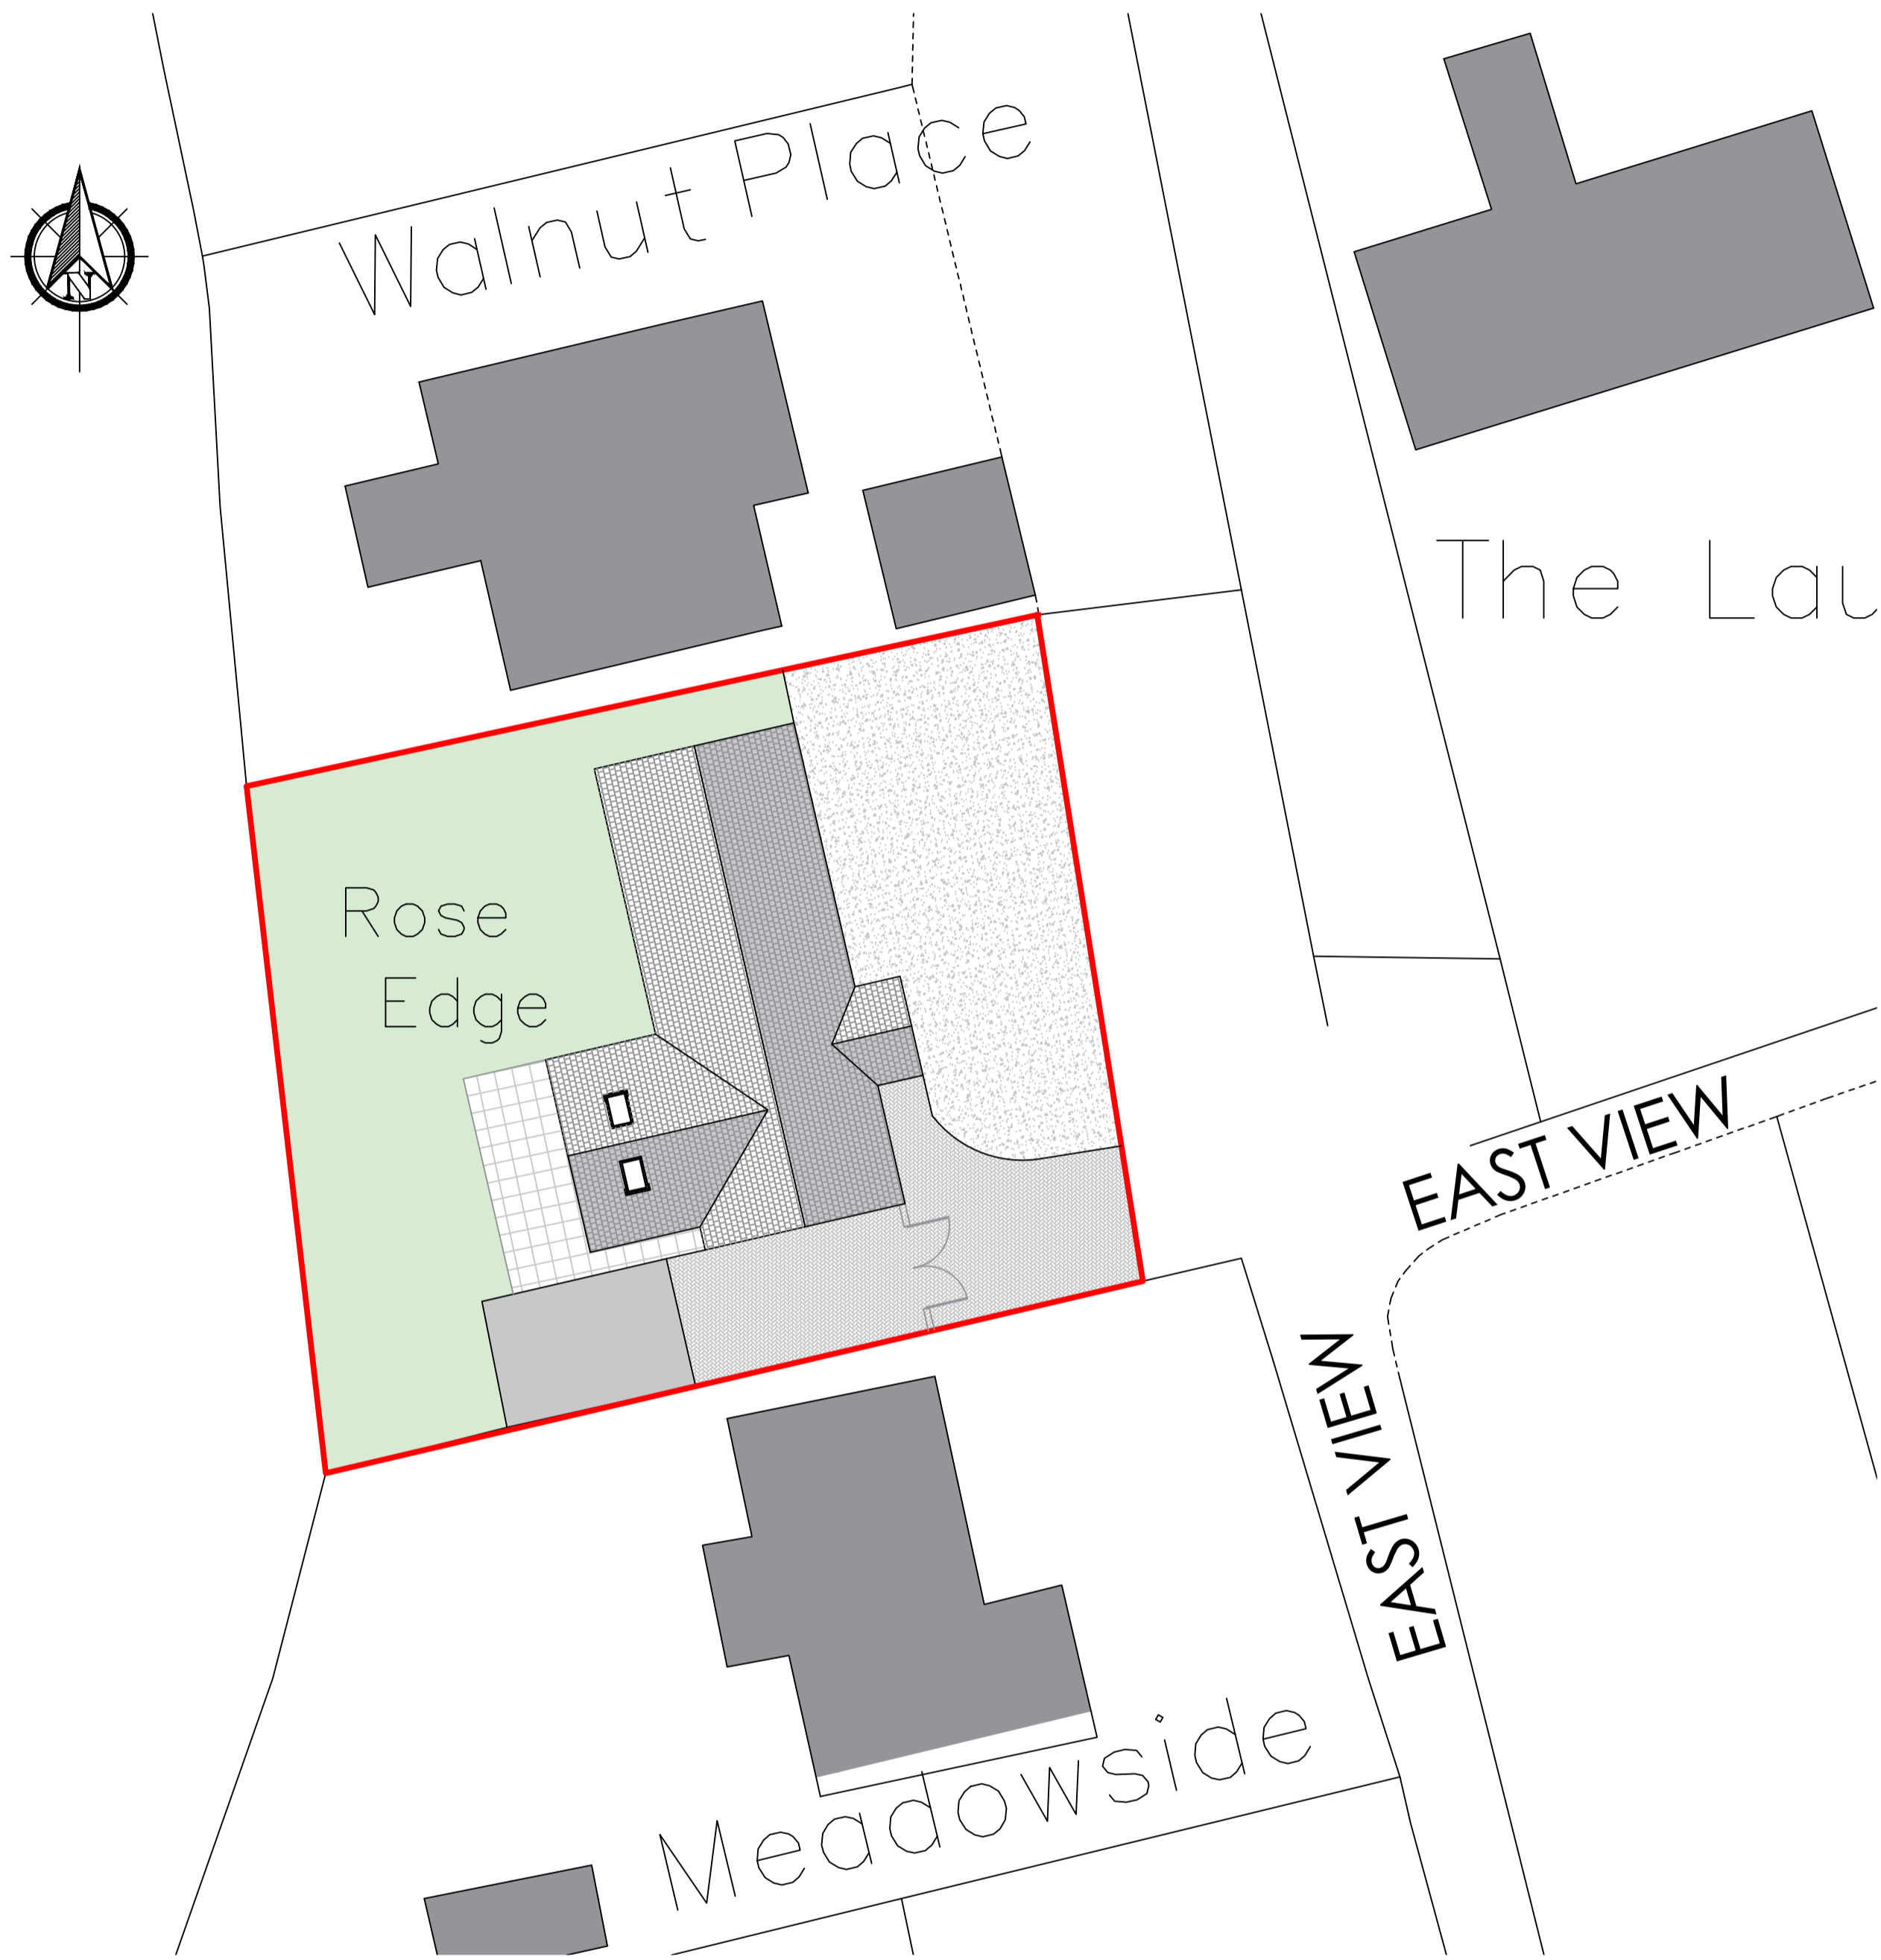


Proposed Site Plan
 Scale 1:200 @ A1

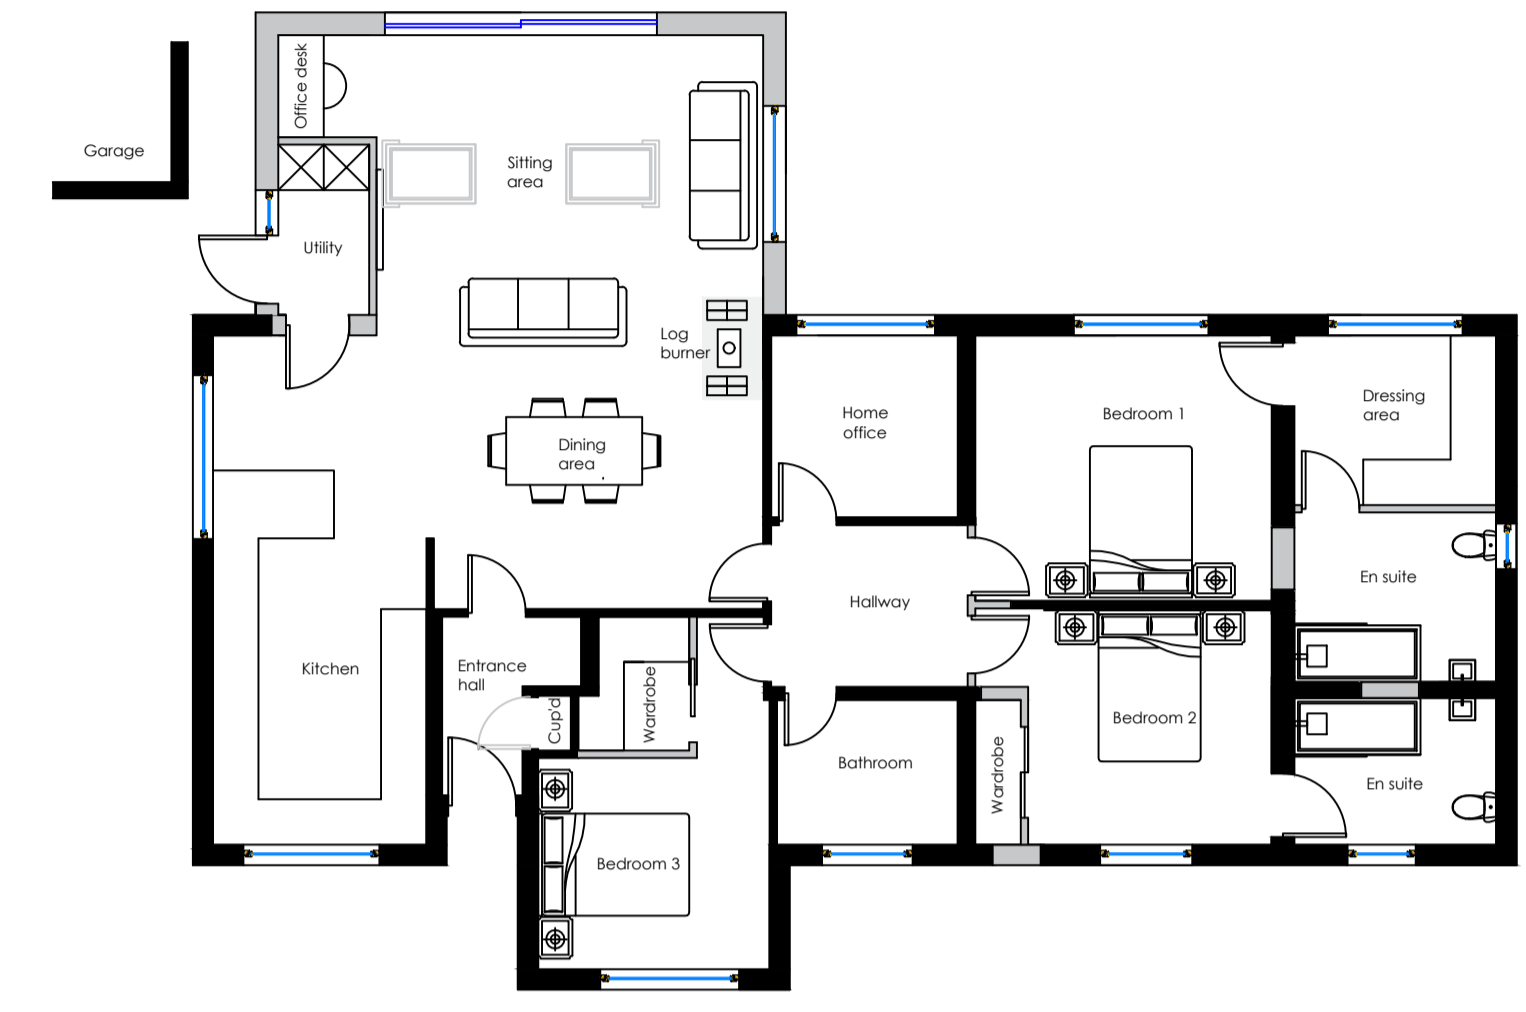

Proposed Floor Plan
 Scale 1:100 @ A1

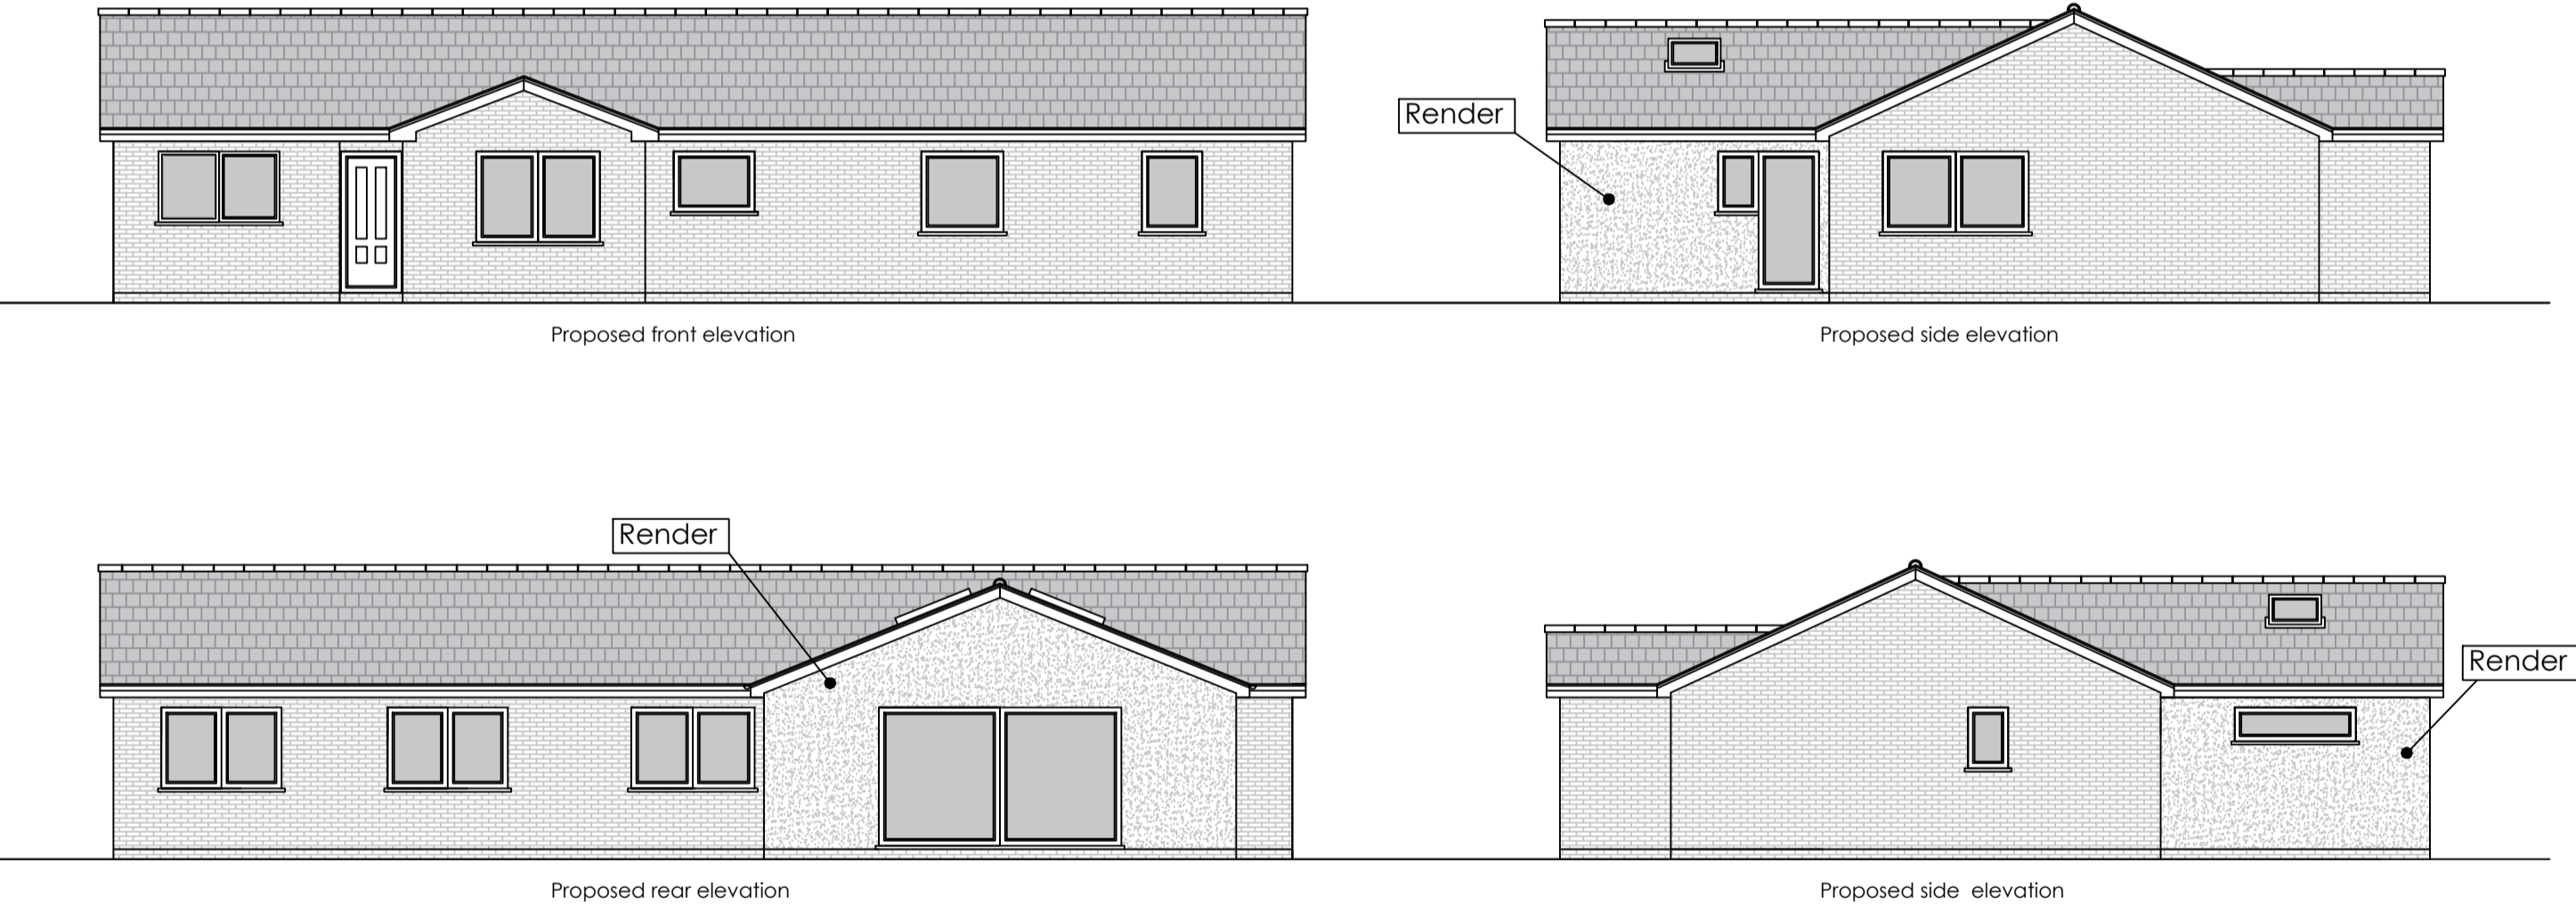

Proposed Elevations
 Scale 1:100 @ A1

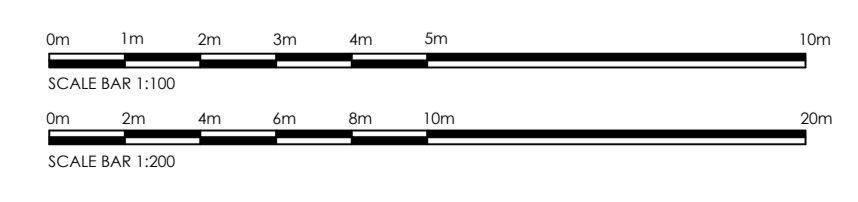

AJS ARCHITECTURE LTD
 The Gable, 60a Beck Road, Isleham, Ely, Cambridgeshire
 Tel: 01223901904
 Email: ajs.design@hotmail.com
 Website: www.ajsarchitecture.co.uk

Project
 Proposed demolition of existing conservatory and erection of single storey rear extension and associated works at 21 East View, Freckenham

Description
 Proposed Plans

Client
 Mr & Mrs Burrows

Date
 Nov 2021

Scale
 1 : 200 1 : 100

Drawing No
 P- 6479 - 02