


Do not scale from drawing


Client must take own assurances on:
a) soil conditions including gradient of land
b) suitability of storm water drainage
c) trees and their affect on foundation design
d) position of main sewer / septic tanks
Boundaries and party wall matters

Drawing to be read in conjunction with Engineer's details
All workmanship to comply with British Standards and / or
Code of Practice.
Drawing for planning purposes only
Contractor responsible for checking all dimensions and
levels prior to commencement of work

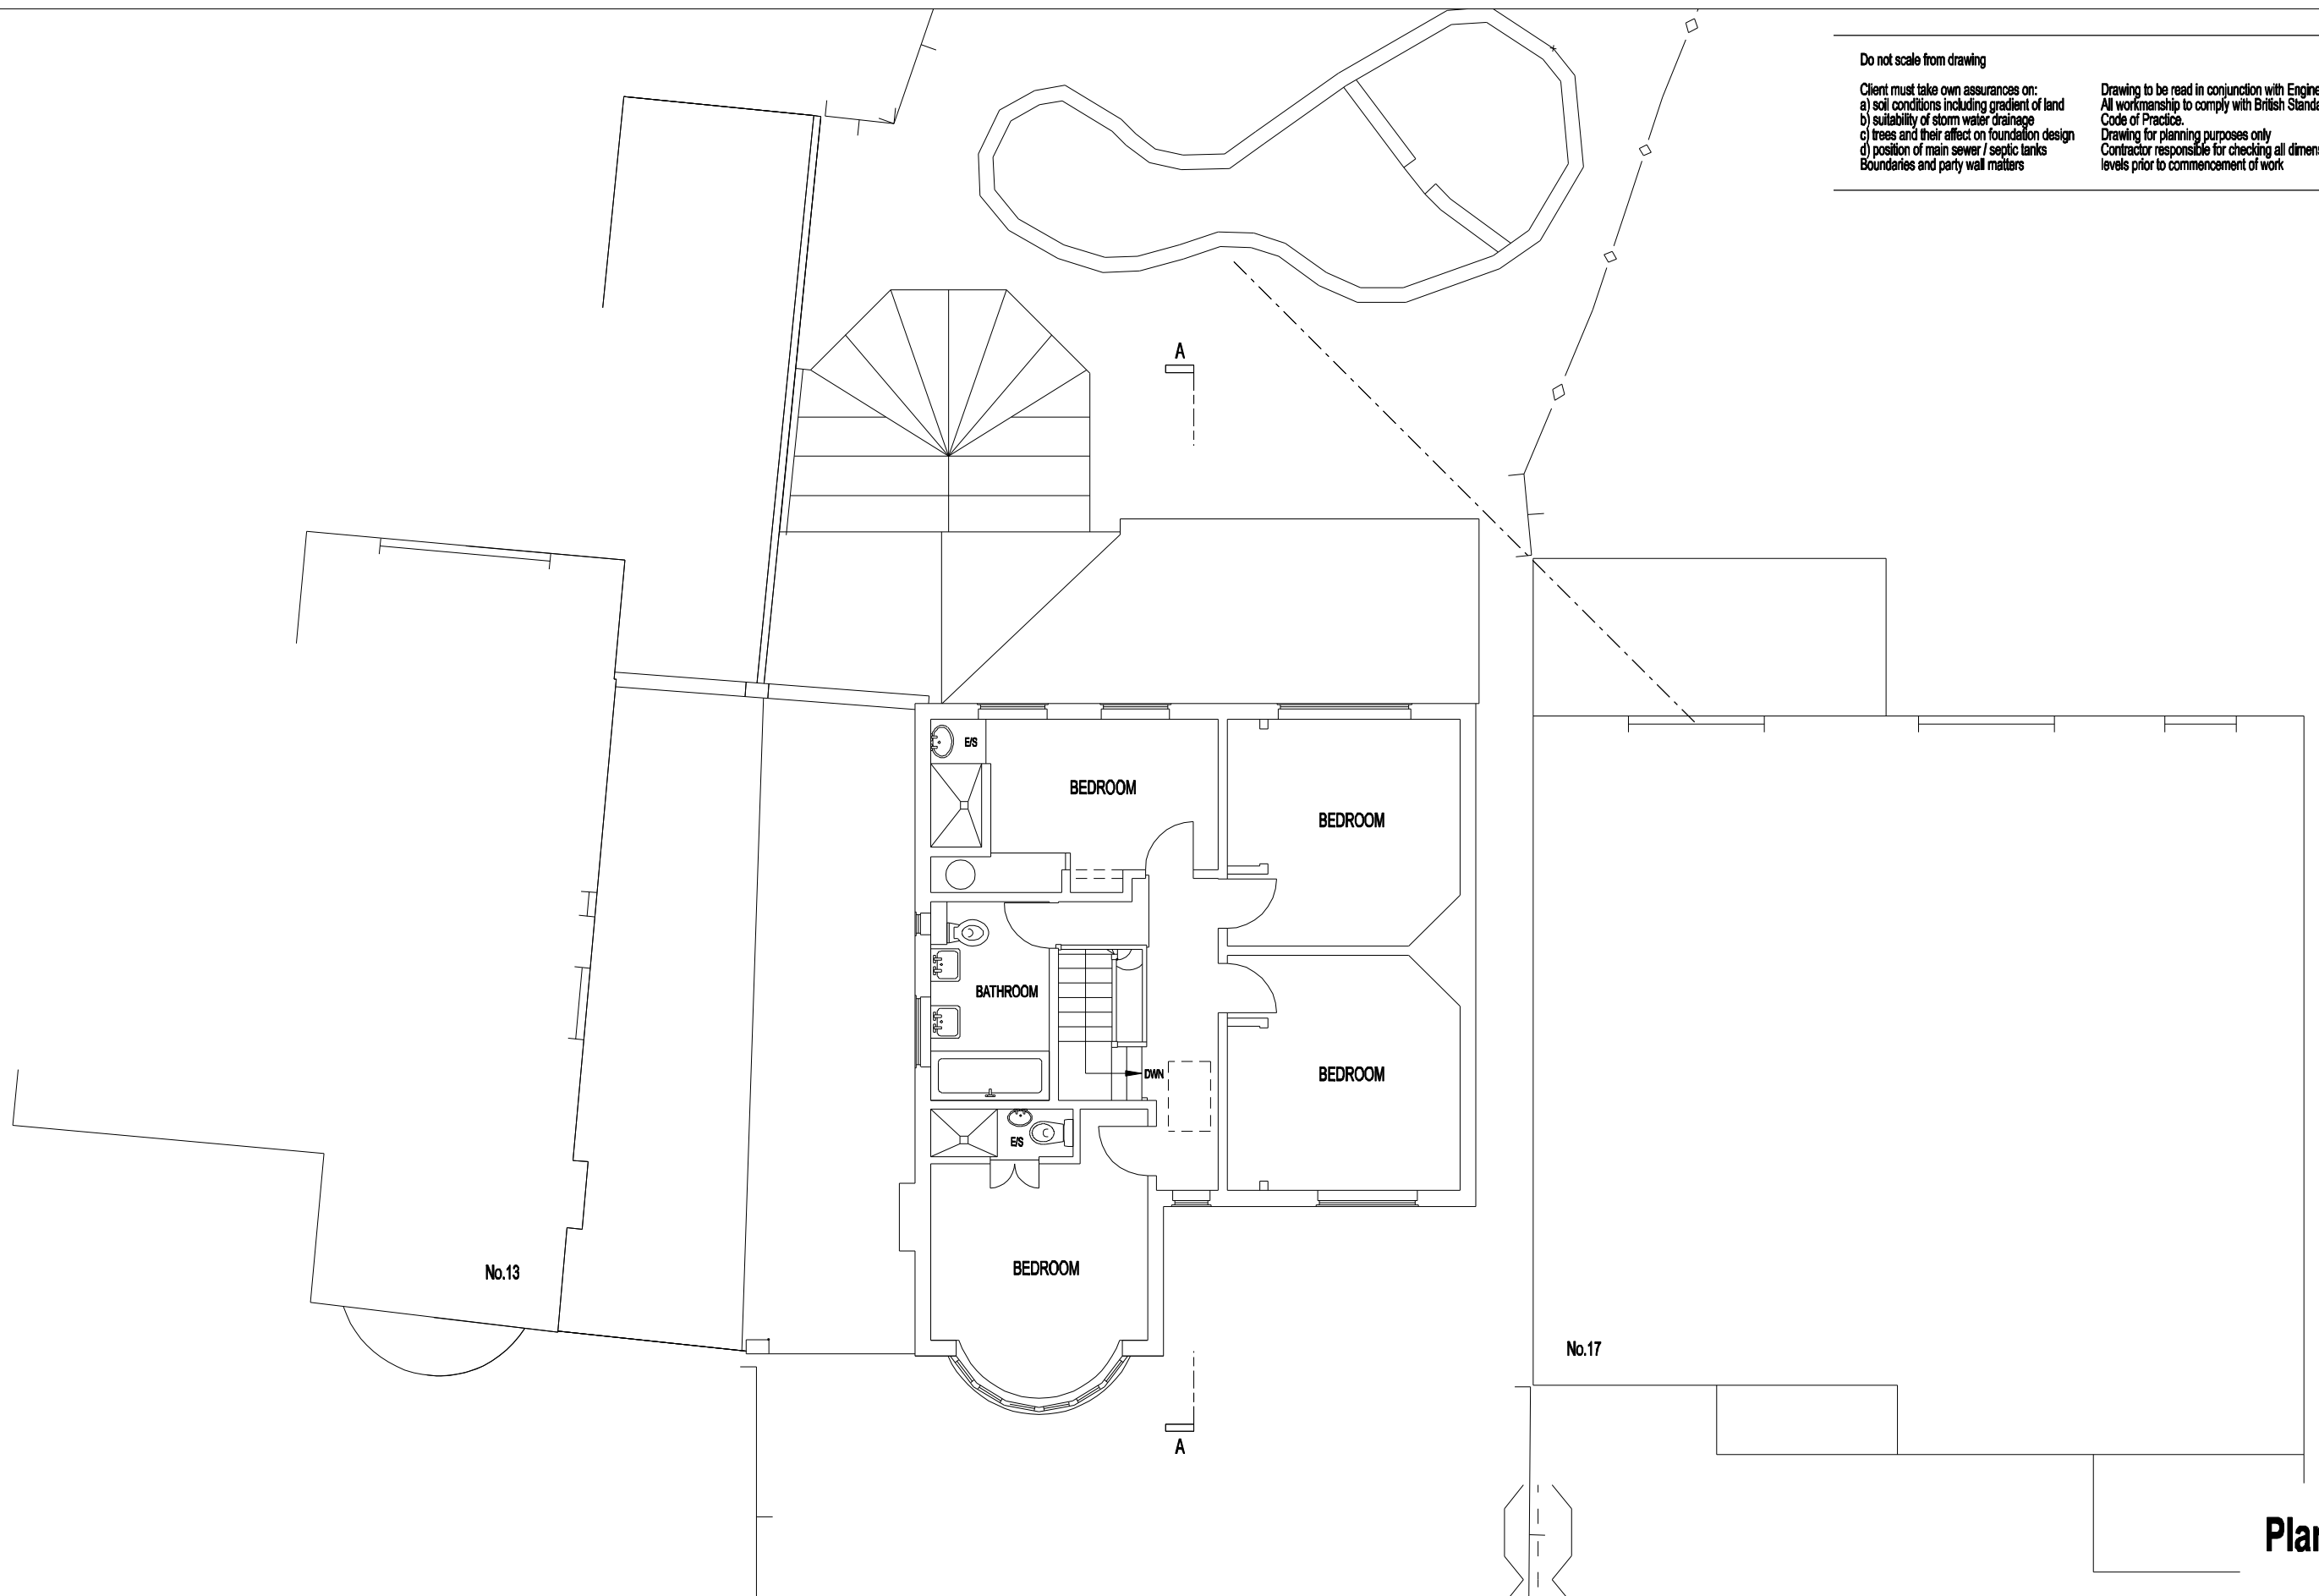

Planning

Revision -

 

Proposed Extension & Internal Modifications
15 Woodcote Road Leamington Spa
Client: Mr and Mrs Taylor
Existing First Floor Plan

Status
Planning
Date
October 2021

Scale
1:100 @ A3
Drawn
JL

Drawing No.
267 P 04
Amendment
-

Jeremy Lim Architect
68 Northumberland Road
Leamington Spa
Warwickshire
CV32 6HB
t 07904 029460
e info@jeremylim.co.uk
www.jeremylim.co.uk