


Do not scale from drawing


Client must take own assurances on:
a) soil conditions including gradient of land
b) suitability of storm water drainage
c) trees and their affect on foundation design
d) position of main sewer / septic tanks
Boundaries and party wall matters

Drawing to be read in conjunction with Engineer's details
All workmanship to comply with British Standards and / or
Code of Practice.
Drawing for planning purposes only
Contractor responsible for checking all dimensions and
levels prior to commencement of work

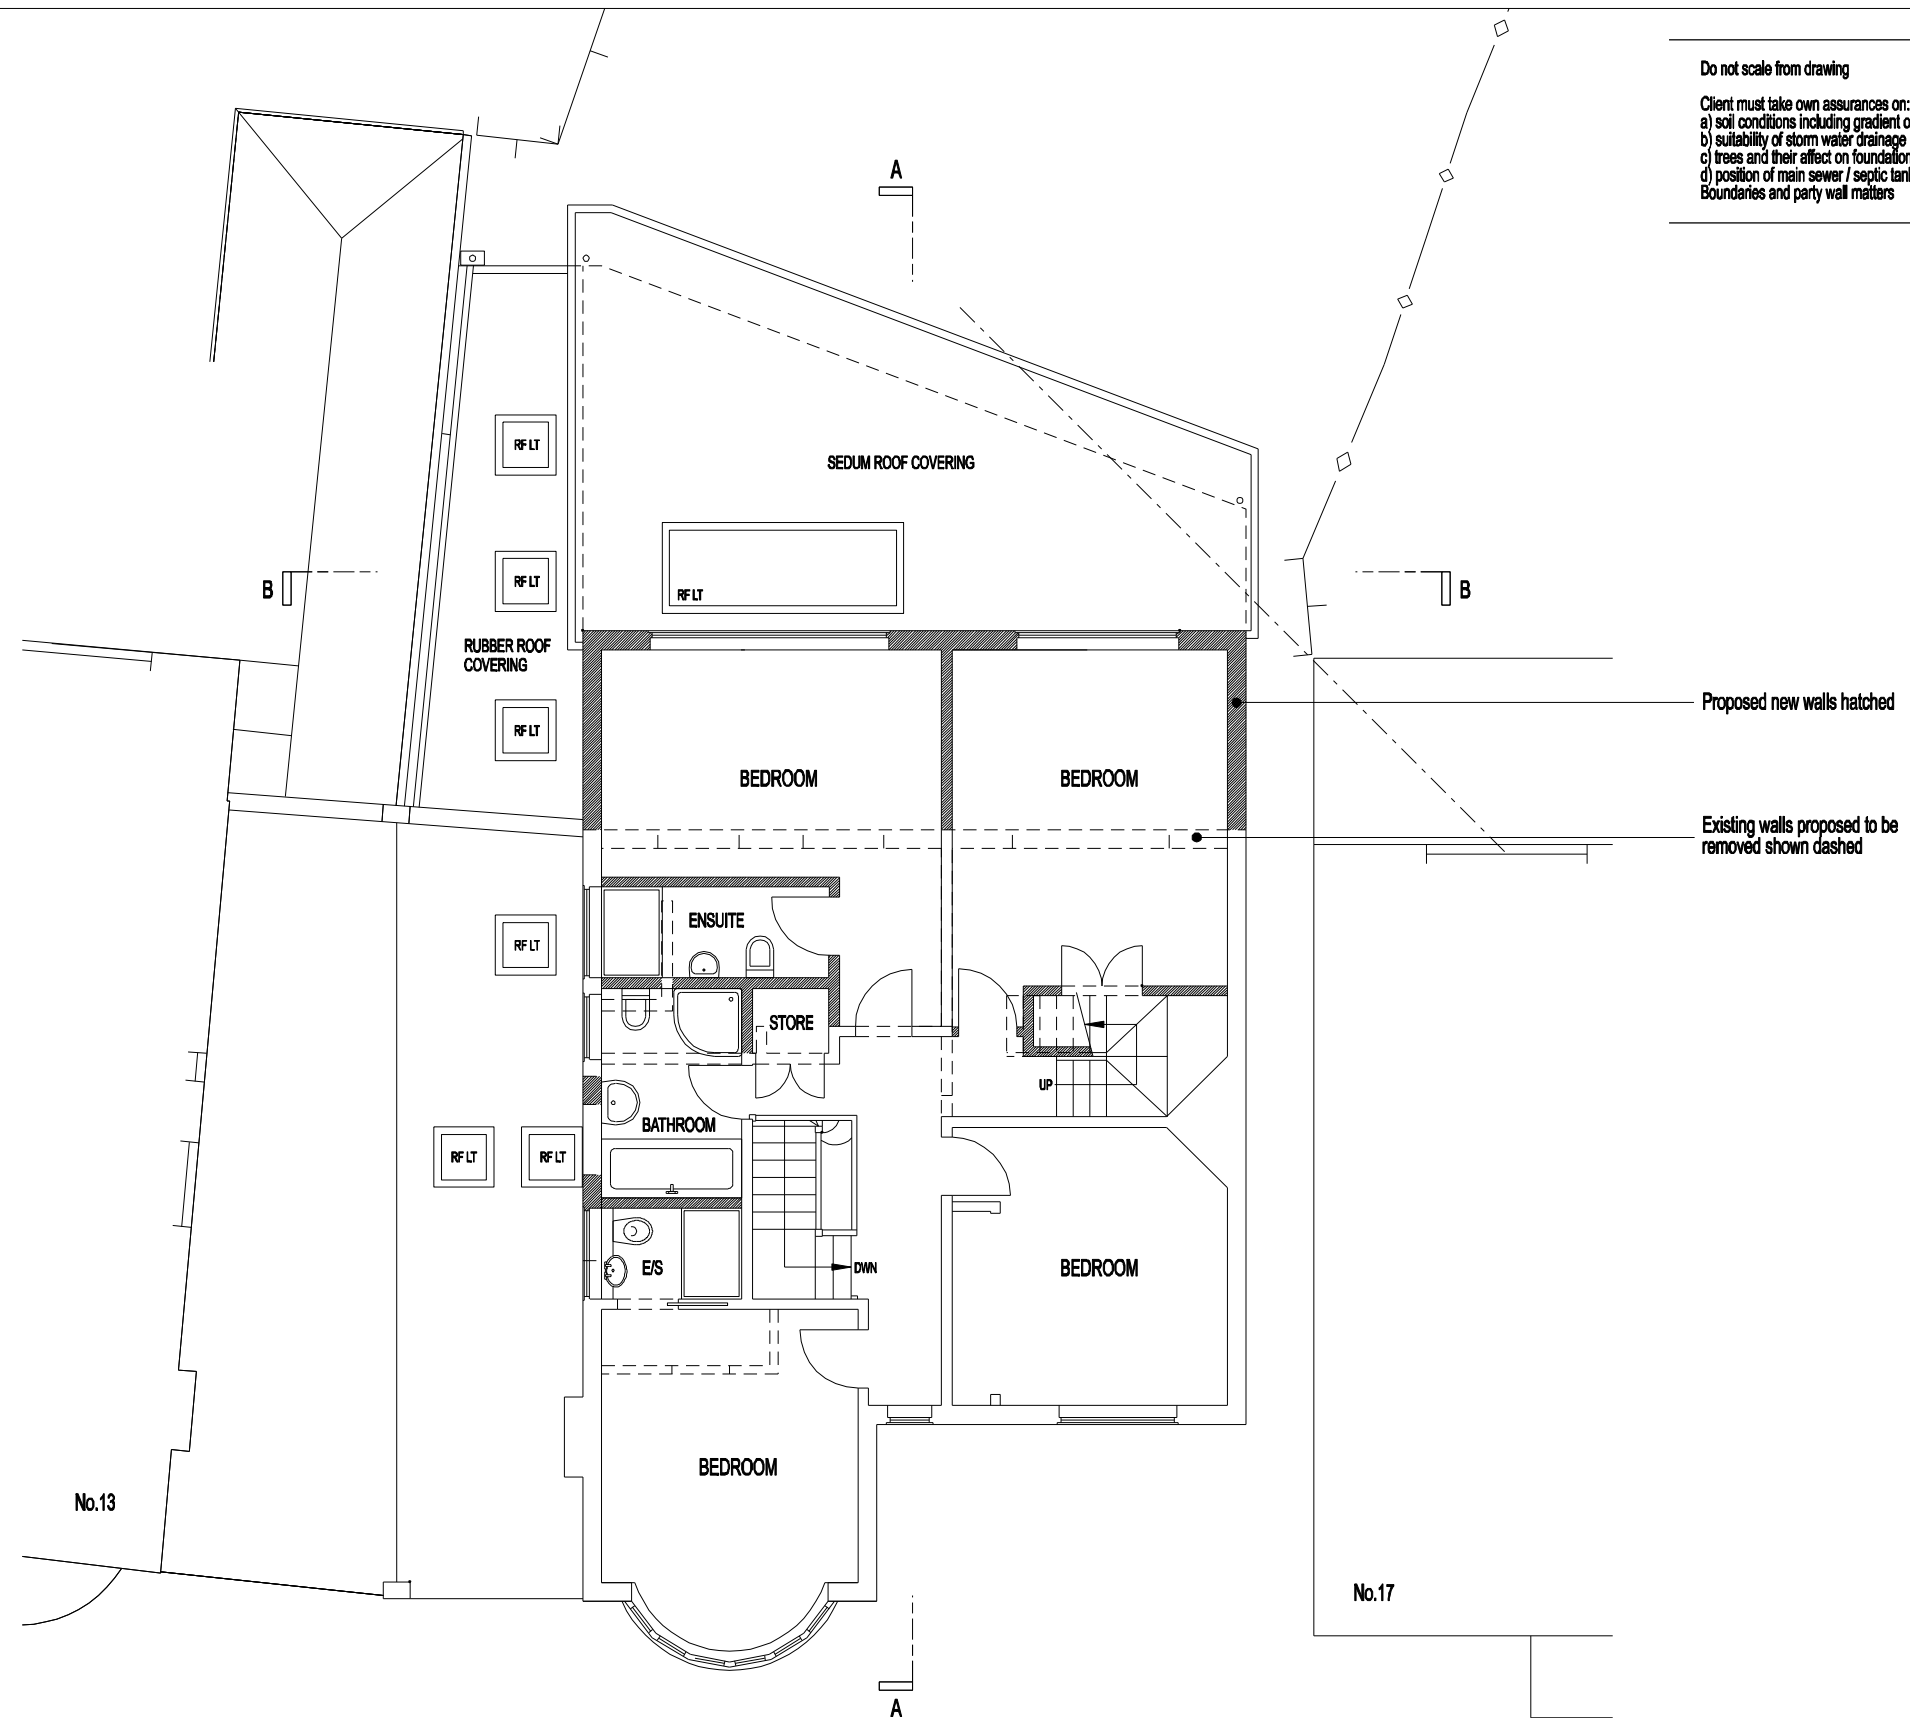

Planning

Revision -

 

Proposed Extension & Internal Modifications
 15 Woodcote Road Leamington Spa
 Client: Mr and Mrs Taylor
Proposed First Floor Plan

Status
Planning
 Date
October 2021

Scale
1:100 @ A3
 Drawn
JL

Drawing No.
267 P 14
 Amendment
 -

Jeremy Lim Architect
 68 Northumberland Road
 Leamington Spa
 Warwickshire
 CV32 6HB
 t 07904 029460
 e info@jeremylim.co.uk
 www.jeremylim.co.uk