

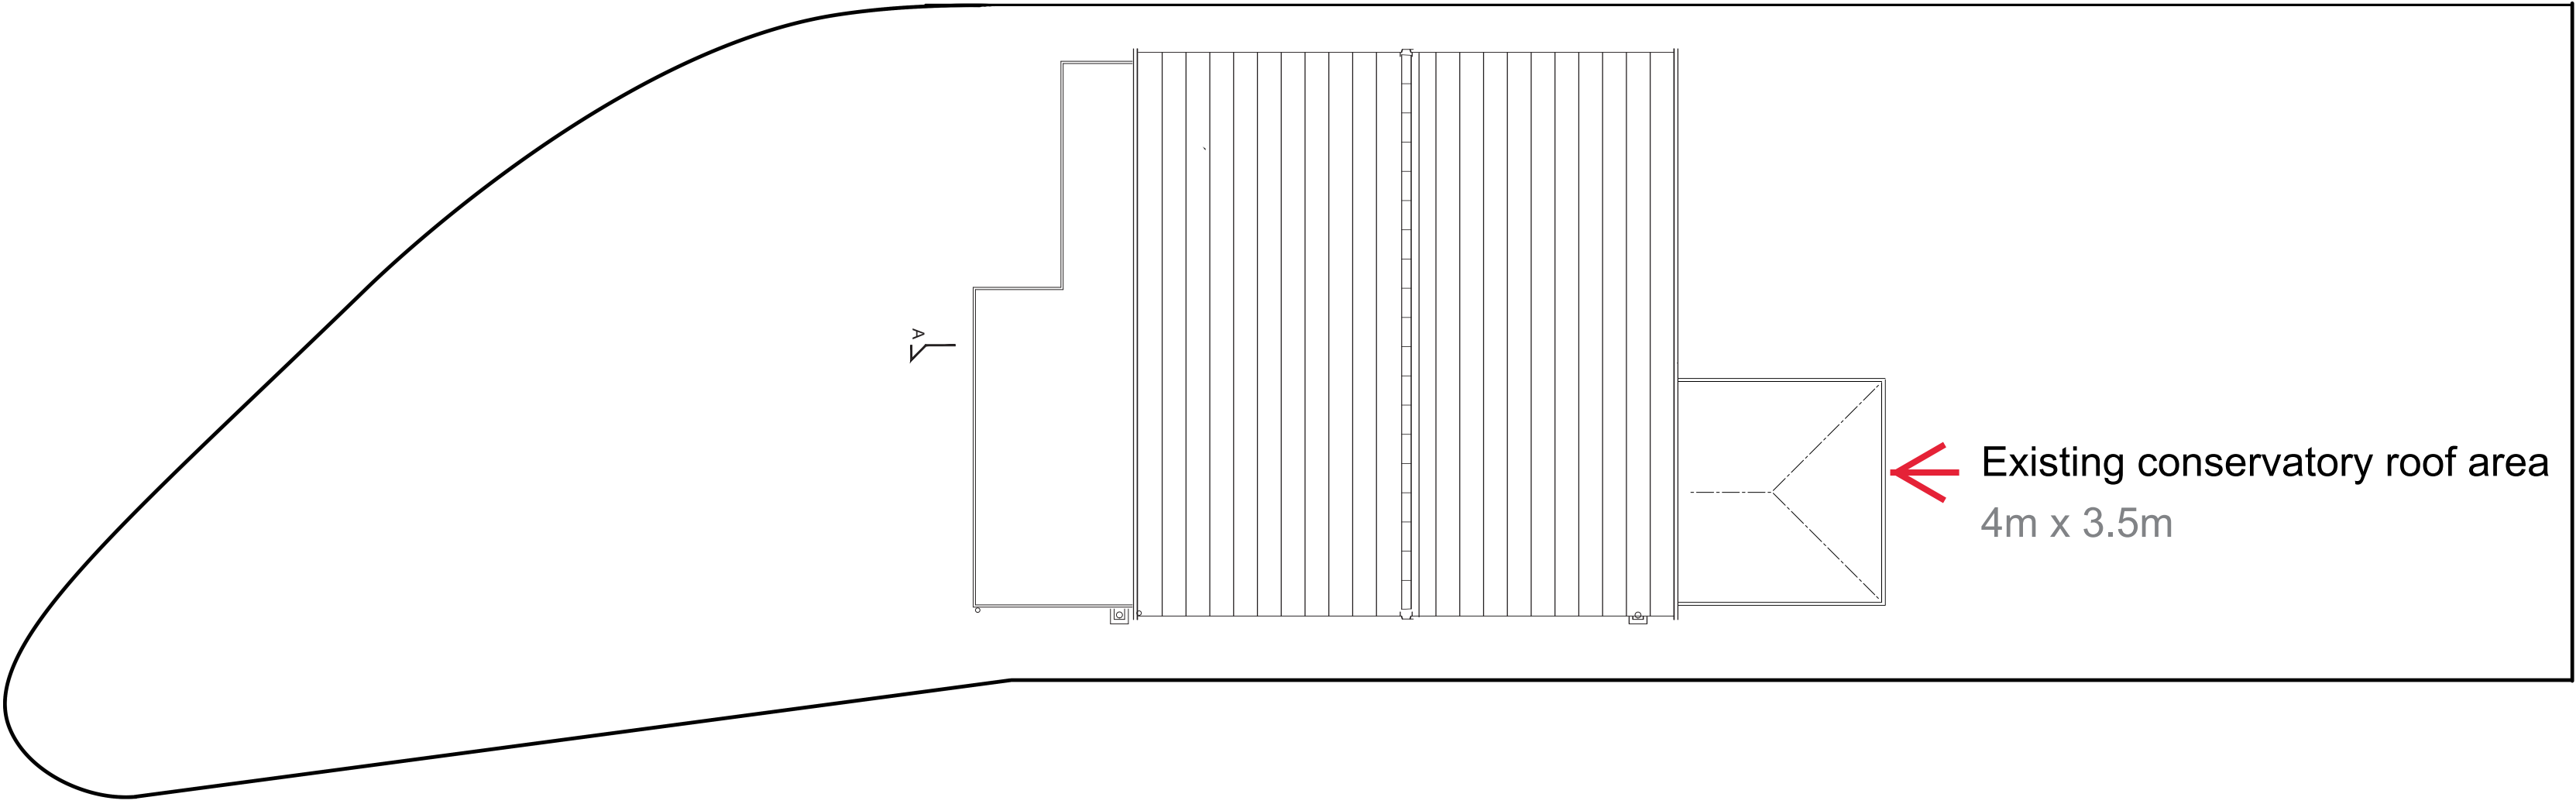


EXISTING
ROOF PLAN

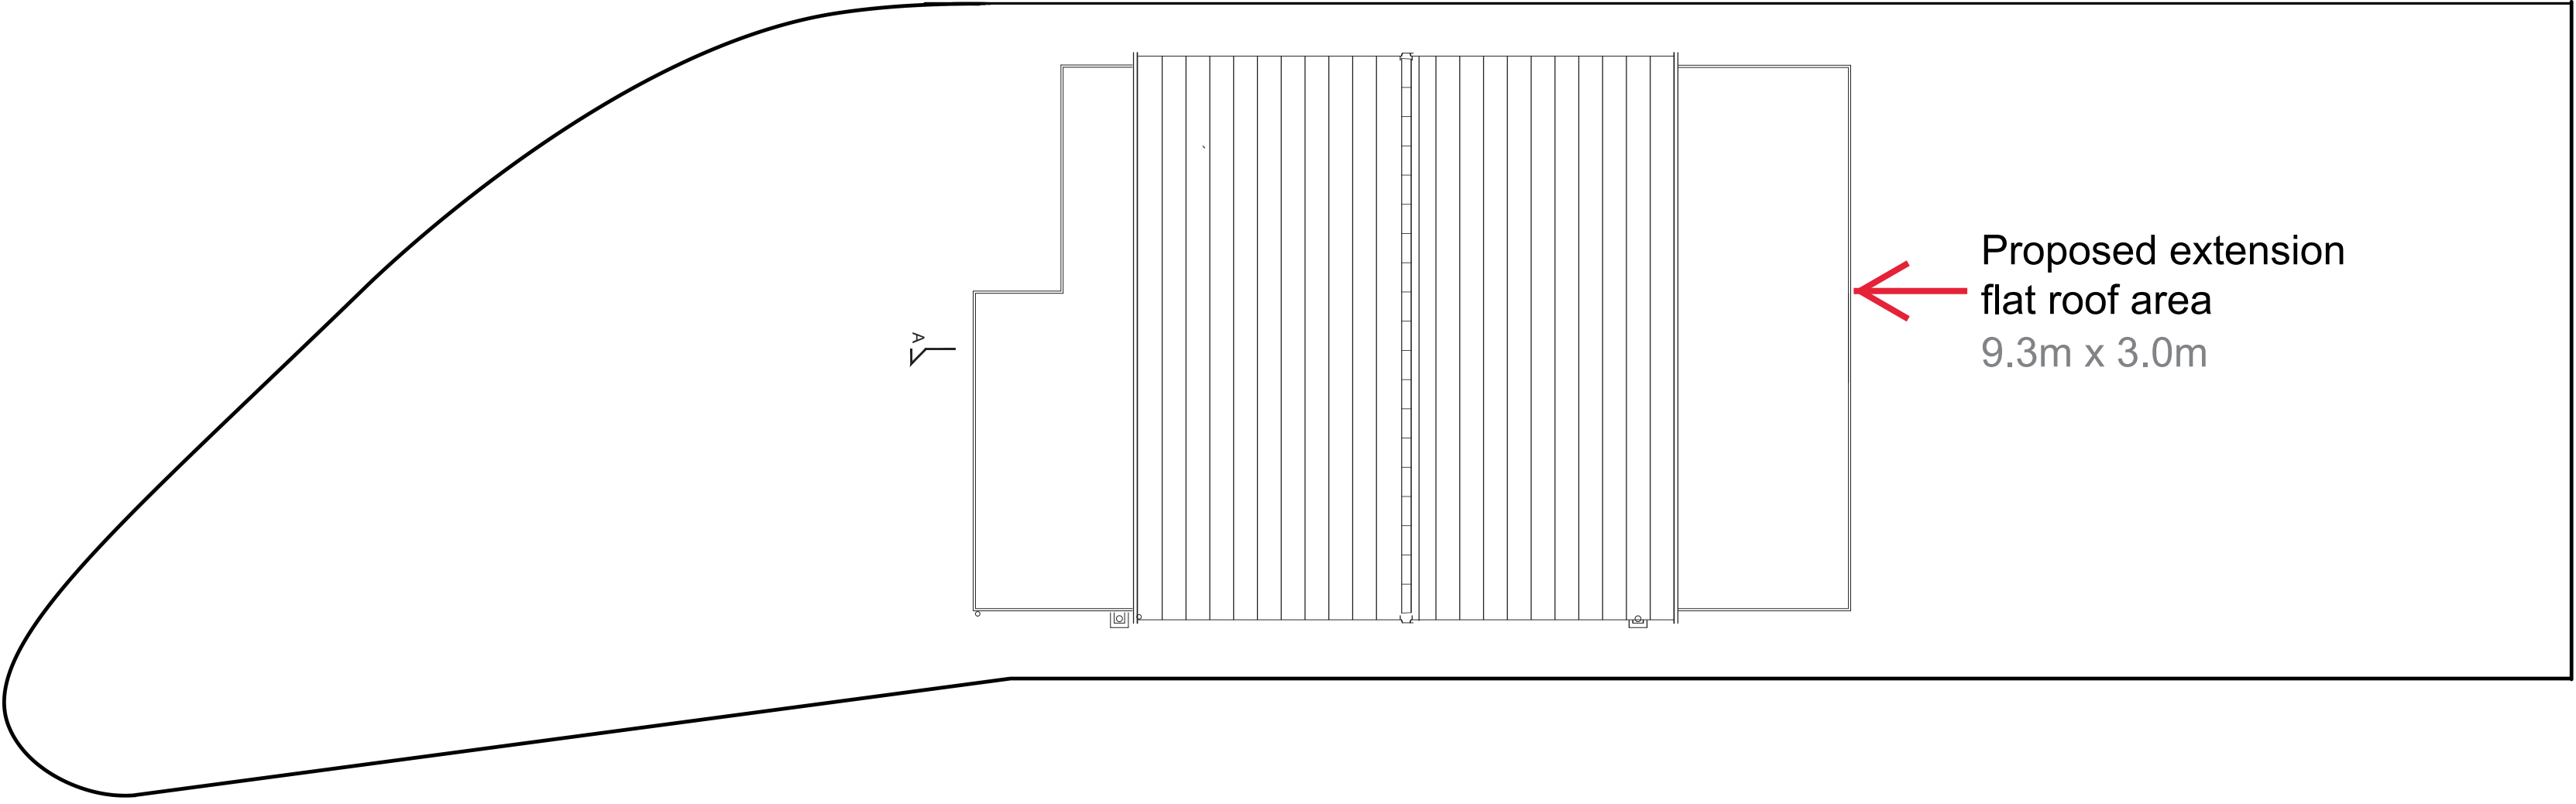

PROPOSED
ROOF PLAN

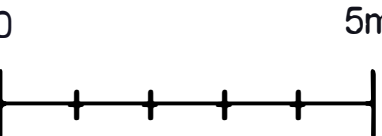

 Scale Bar 1:100		APPLICATION NUMBER 21/03644/HOU
Project:	7 Magnolia Close, KT2 7JF - Roof Plan Showing Entire Site Boundary	Scale: 1:100 @ A1
		Date: 29/11/2021
		Drg No: DRWG-0718