
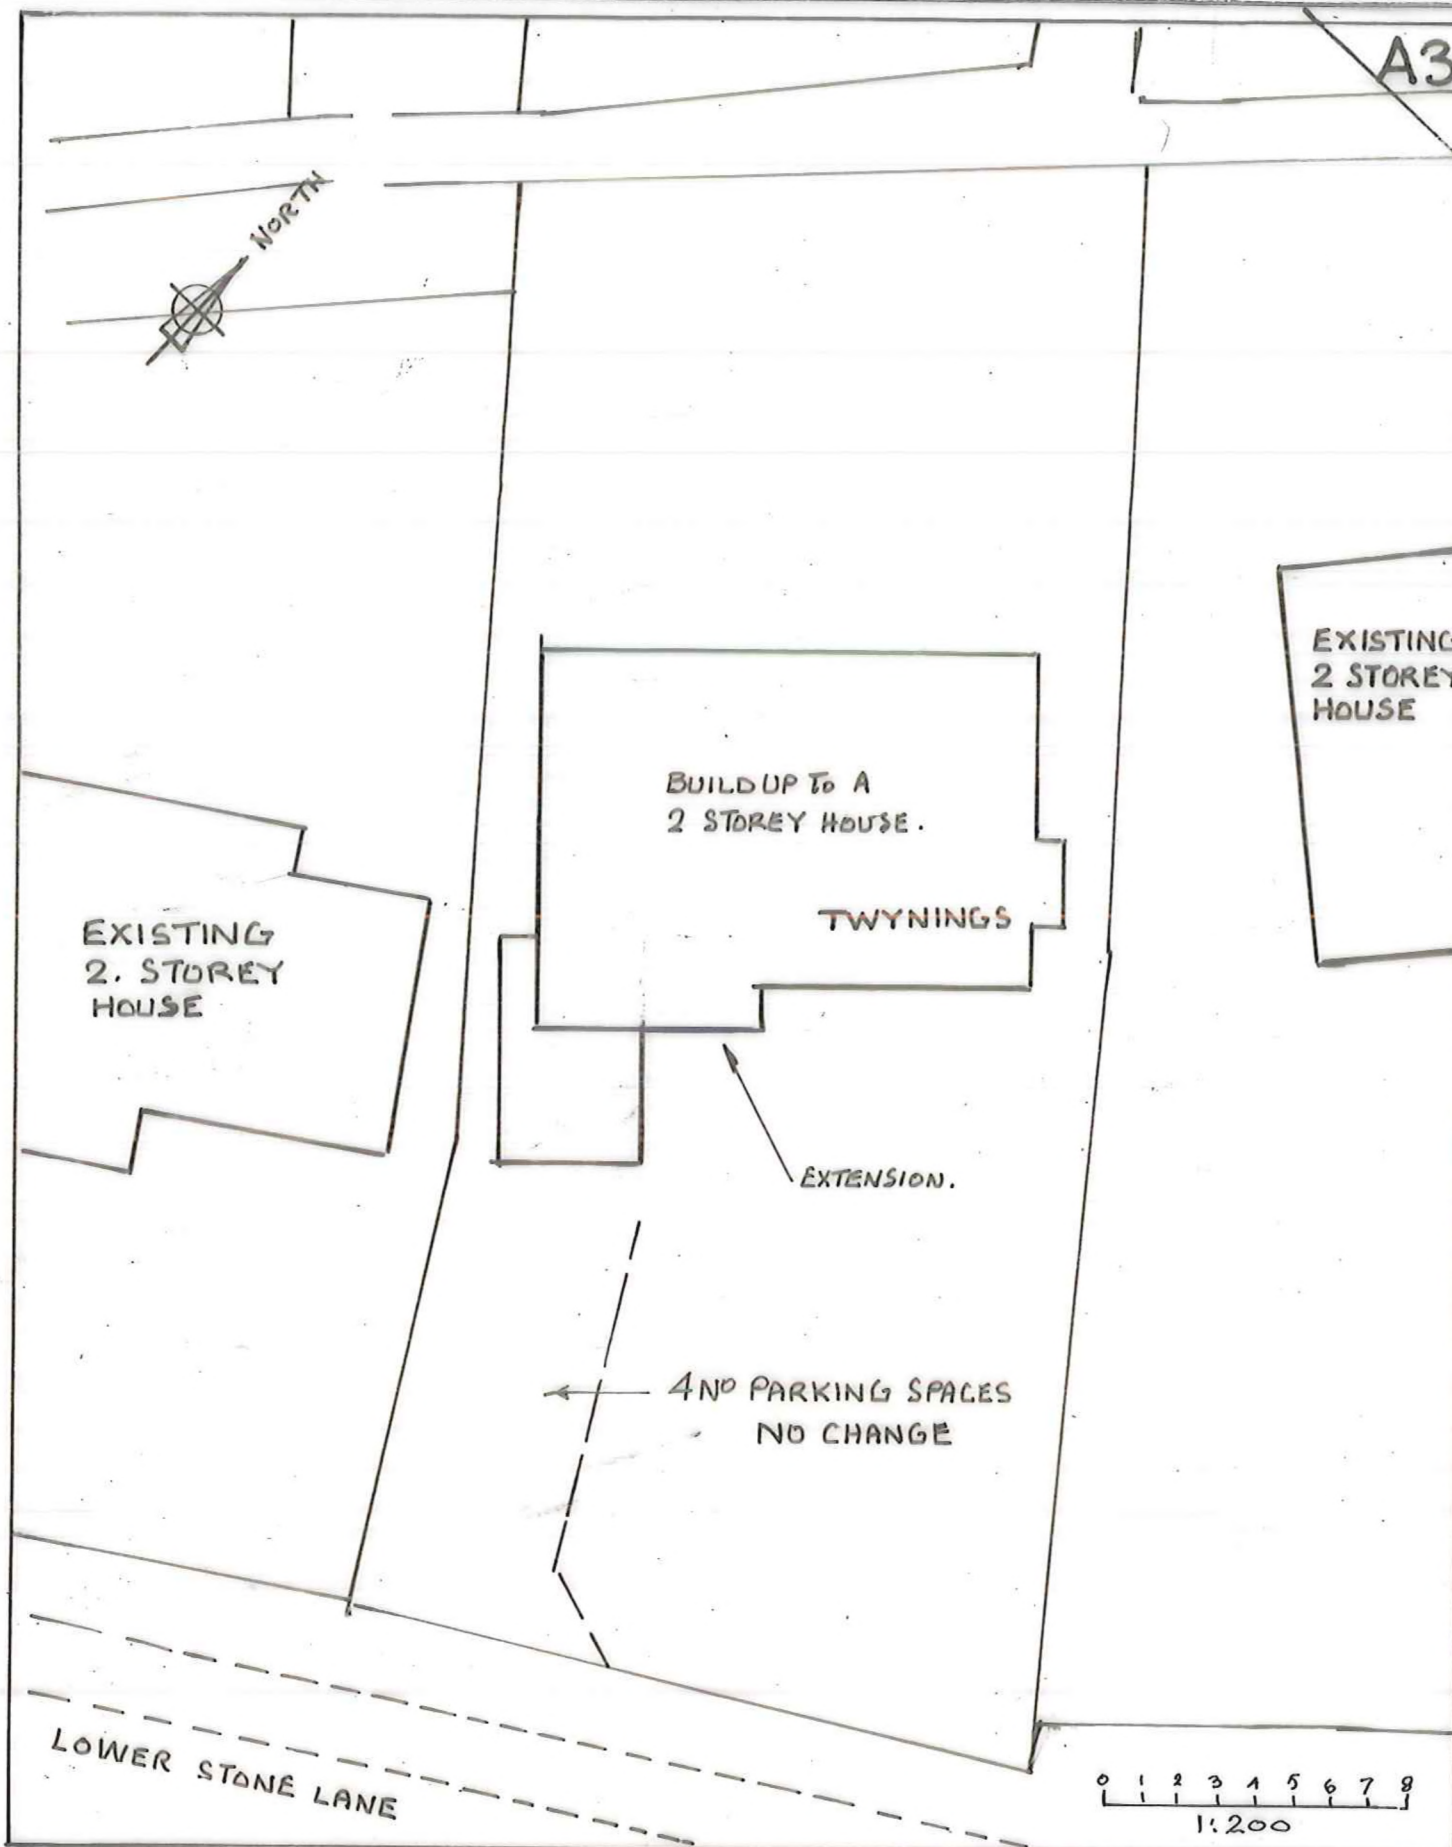



EXISTING GROUND FLOOR PLAN

 

**SITE BLOCK PLAN
SCALE 1:200**

B R H

 Tel : 07764 255096

PROJECT **PROPOSED 1ST FLOOR EXTENSION TO THE
 EXISTING BUNGALOW TWYNINGS**
 LOWER STONE LANE, STONE, BERKELEY GL13 9LE

CLIENT:
S. ROYALL

DATE OCT 2021	NUMBER 4155
DRAWN BRH	P2
SCALE 1:100	A