




Existing front elevation

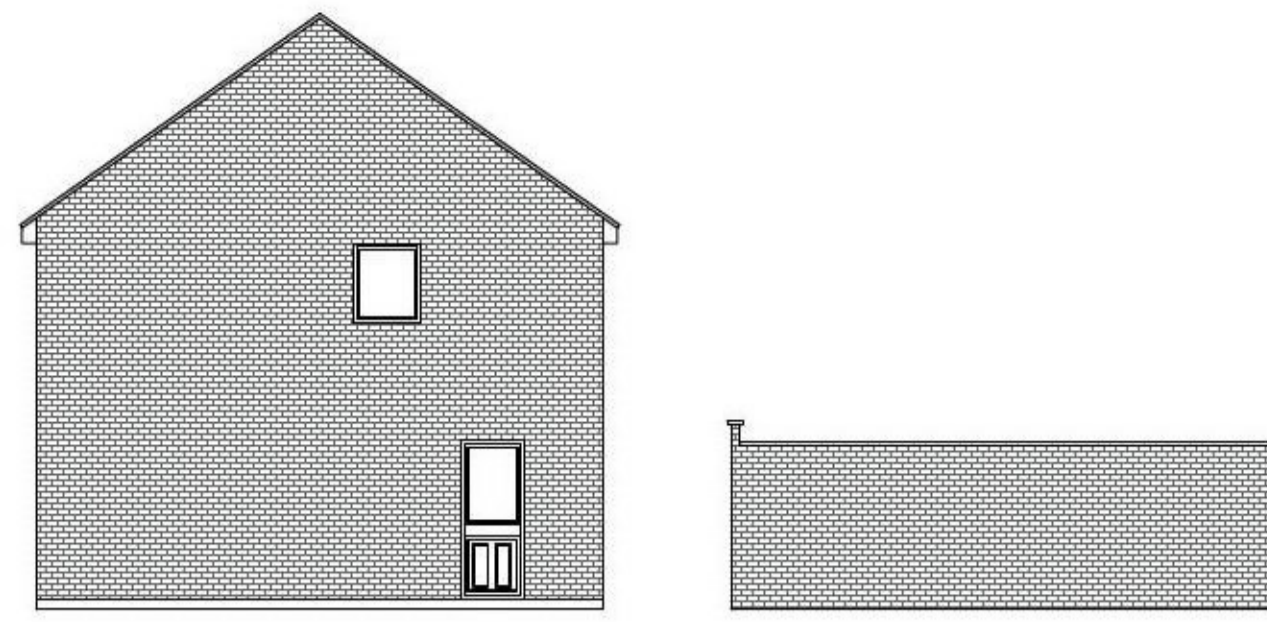


Existing side elevation

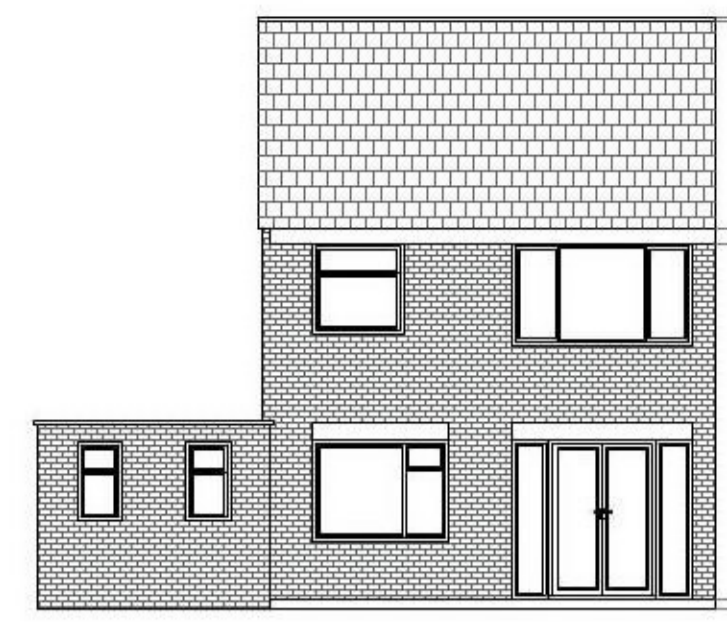


Existing rear elevation

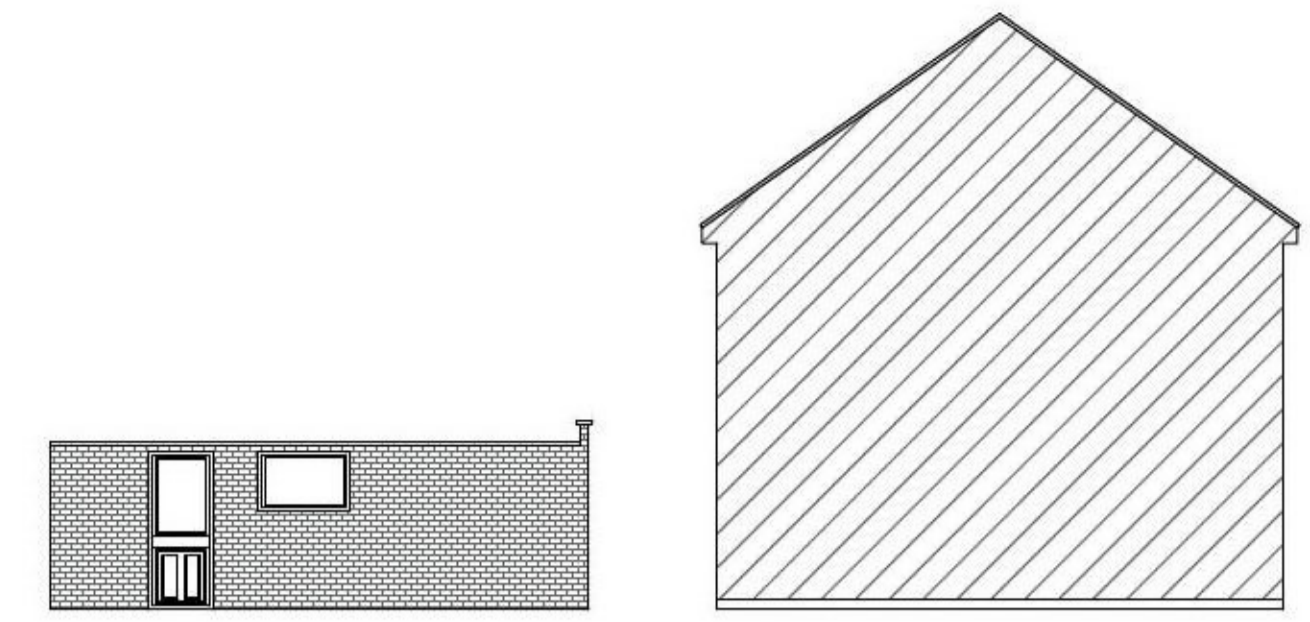


Existing side elevation

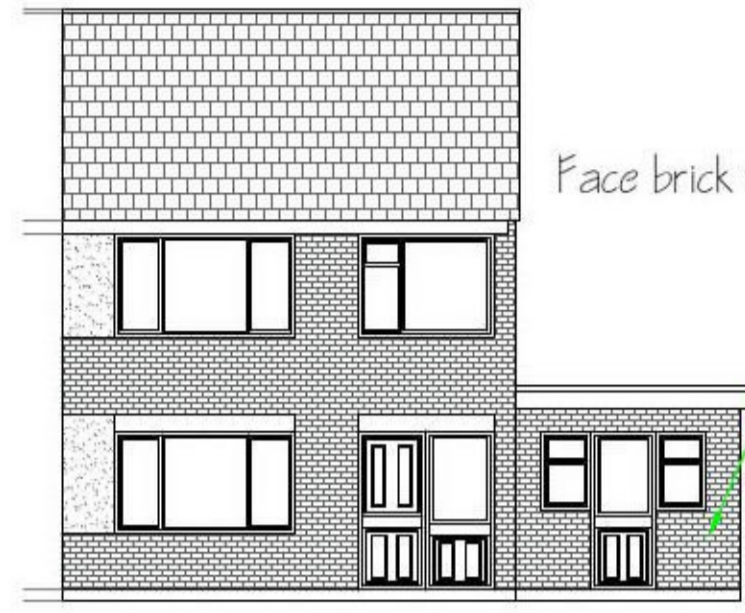


Proposed front elevation

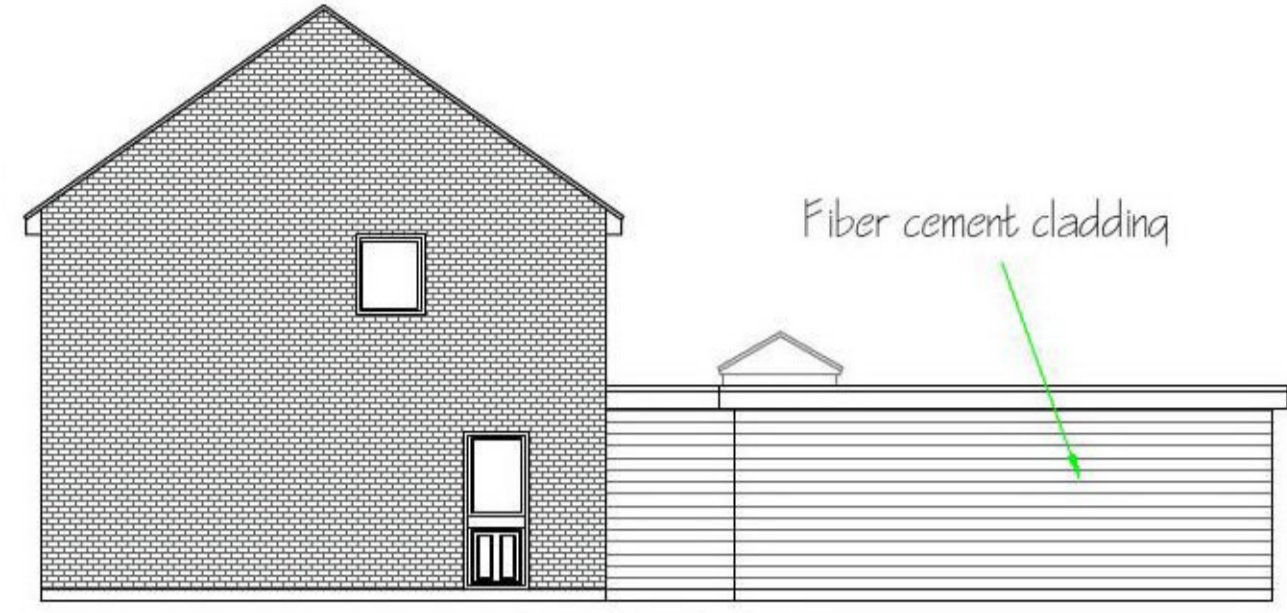



Proposed side elevation

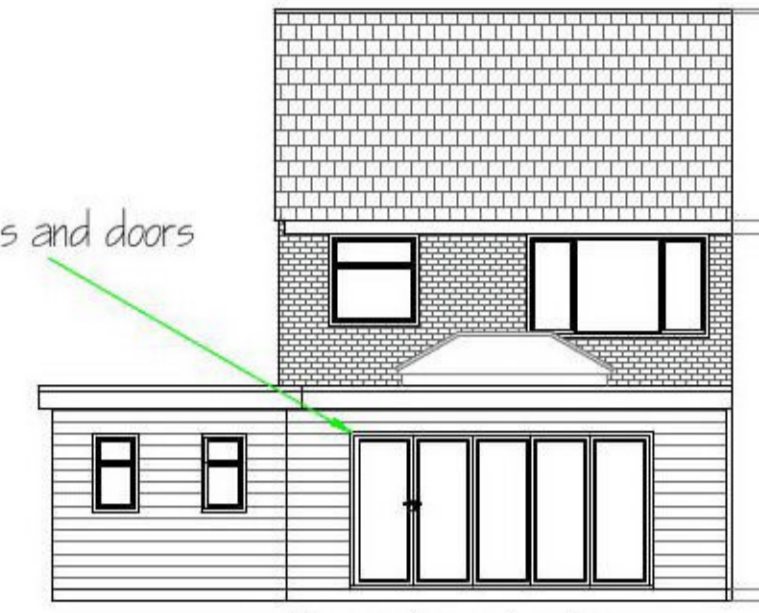


Proposed rear elevation

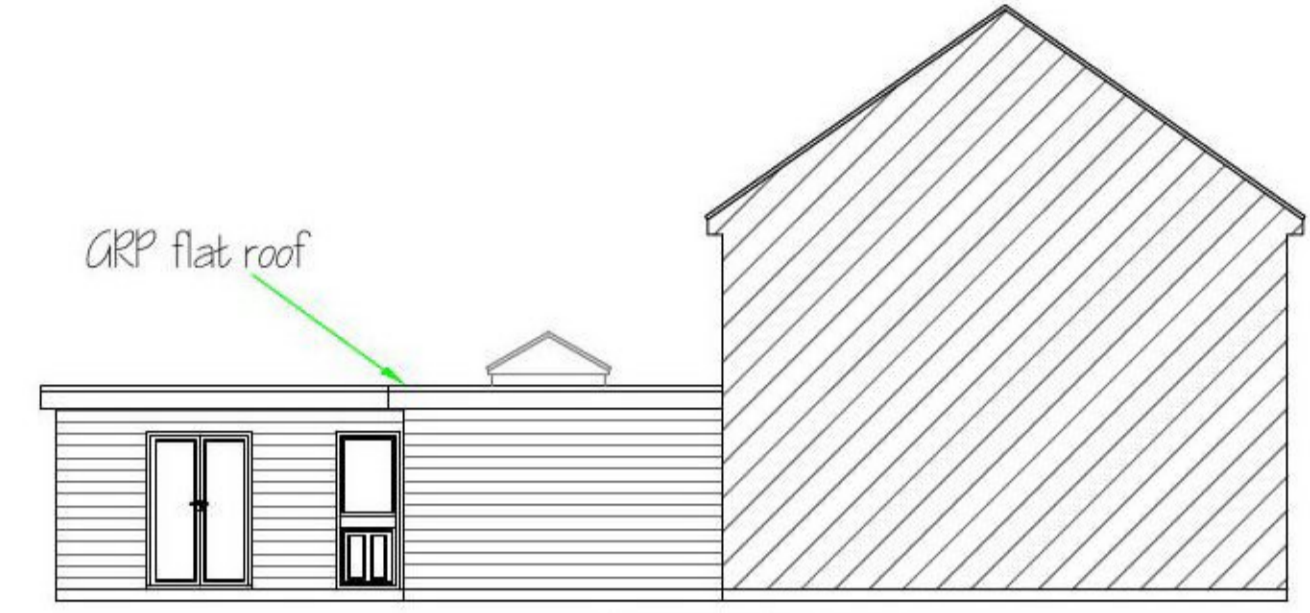

Proposed side elevation

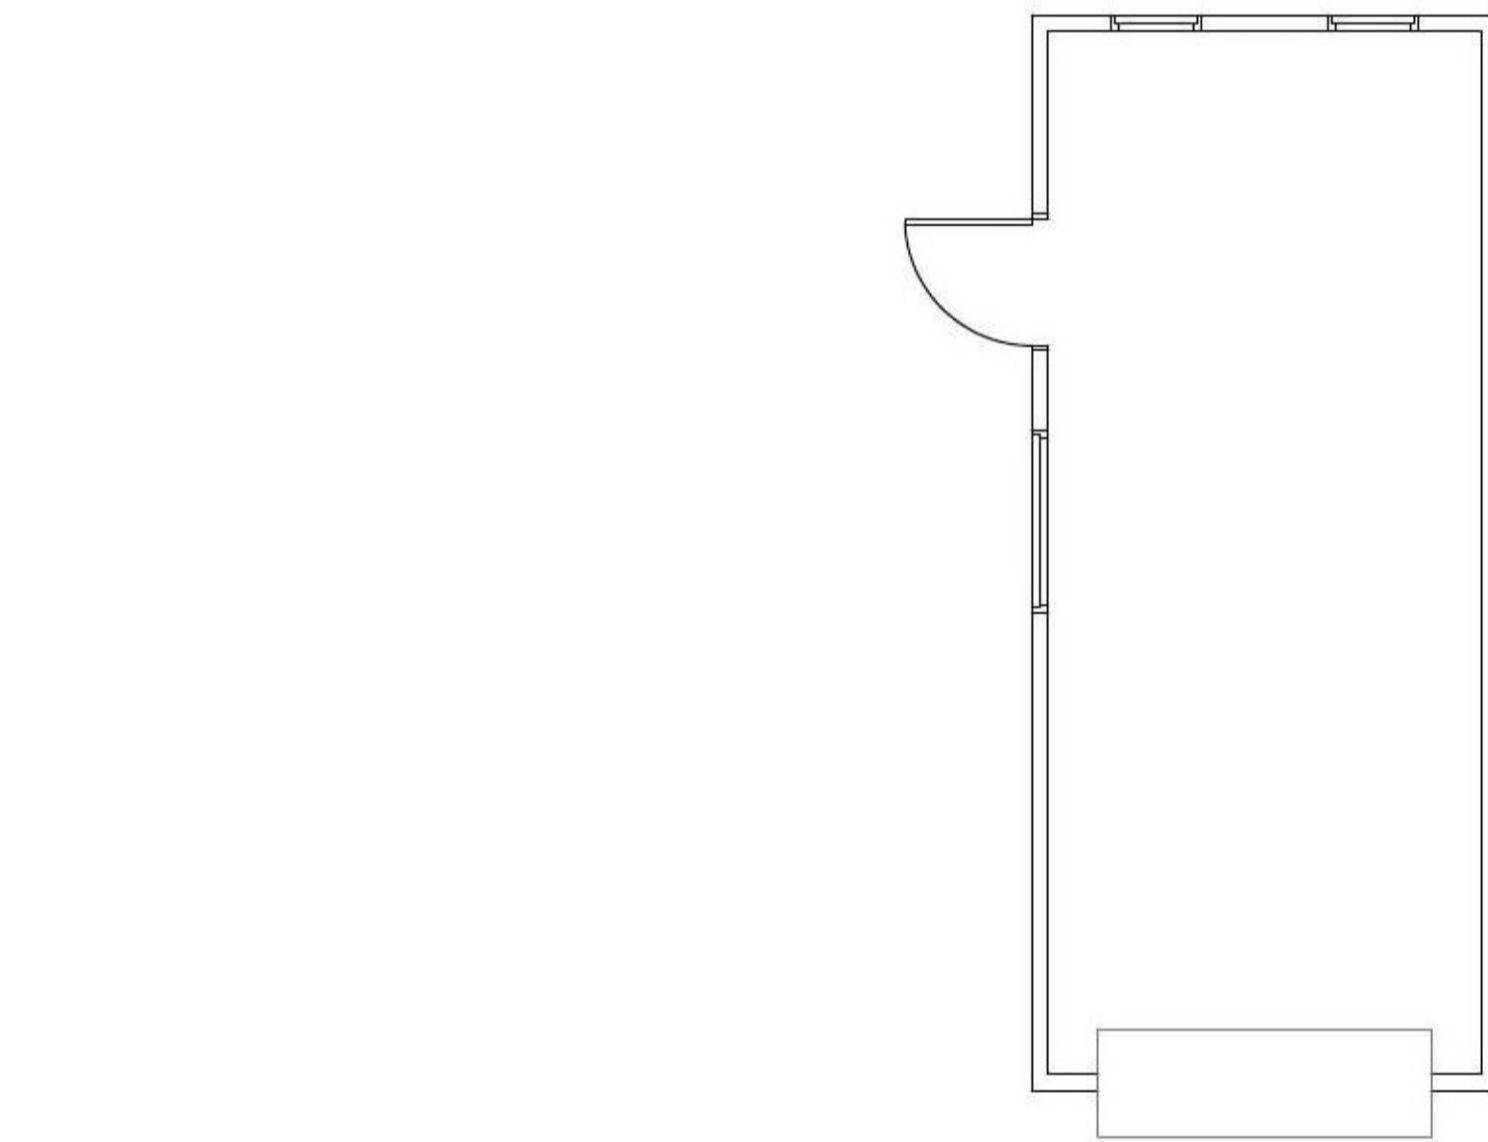 


Existing layout

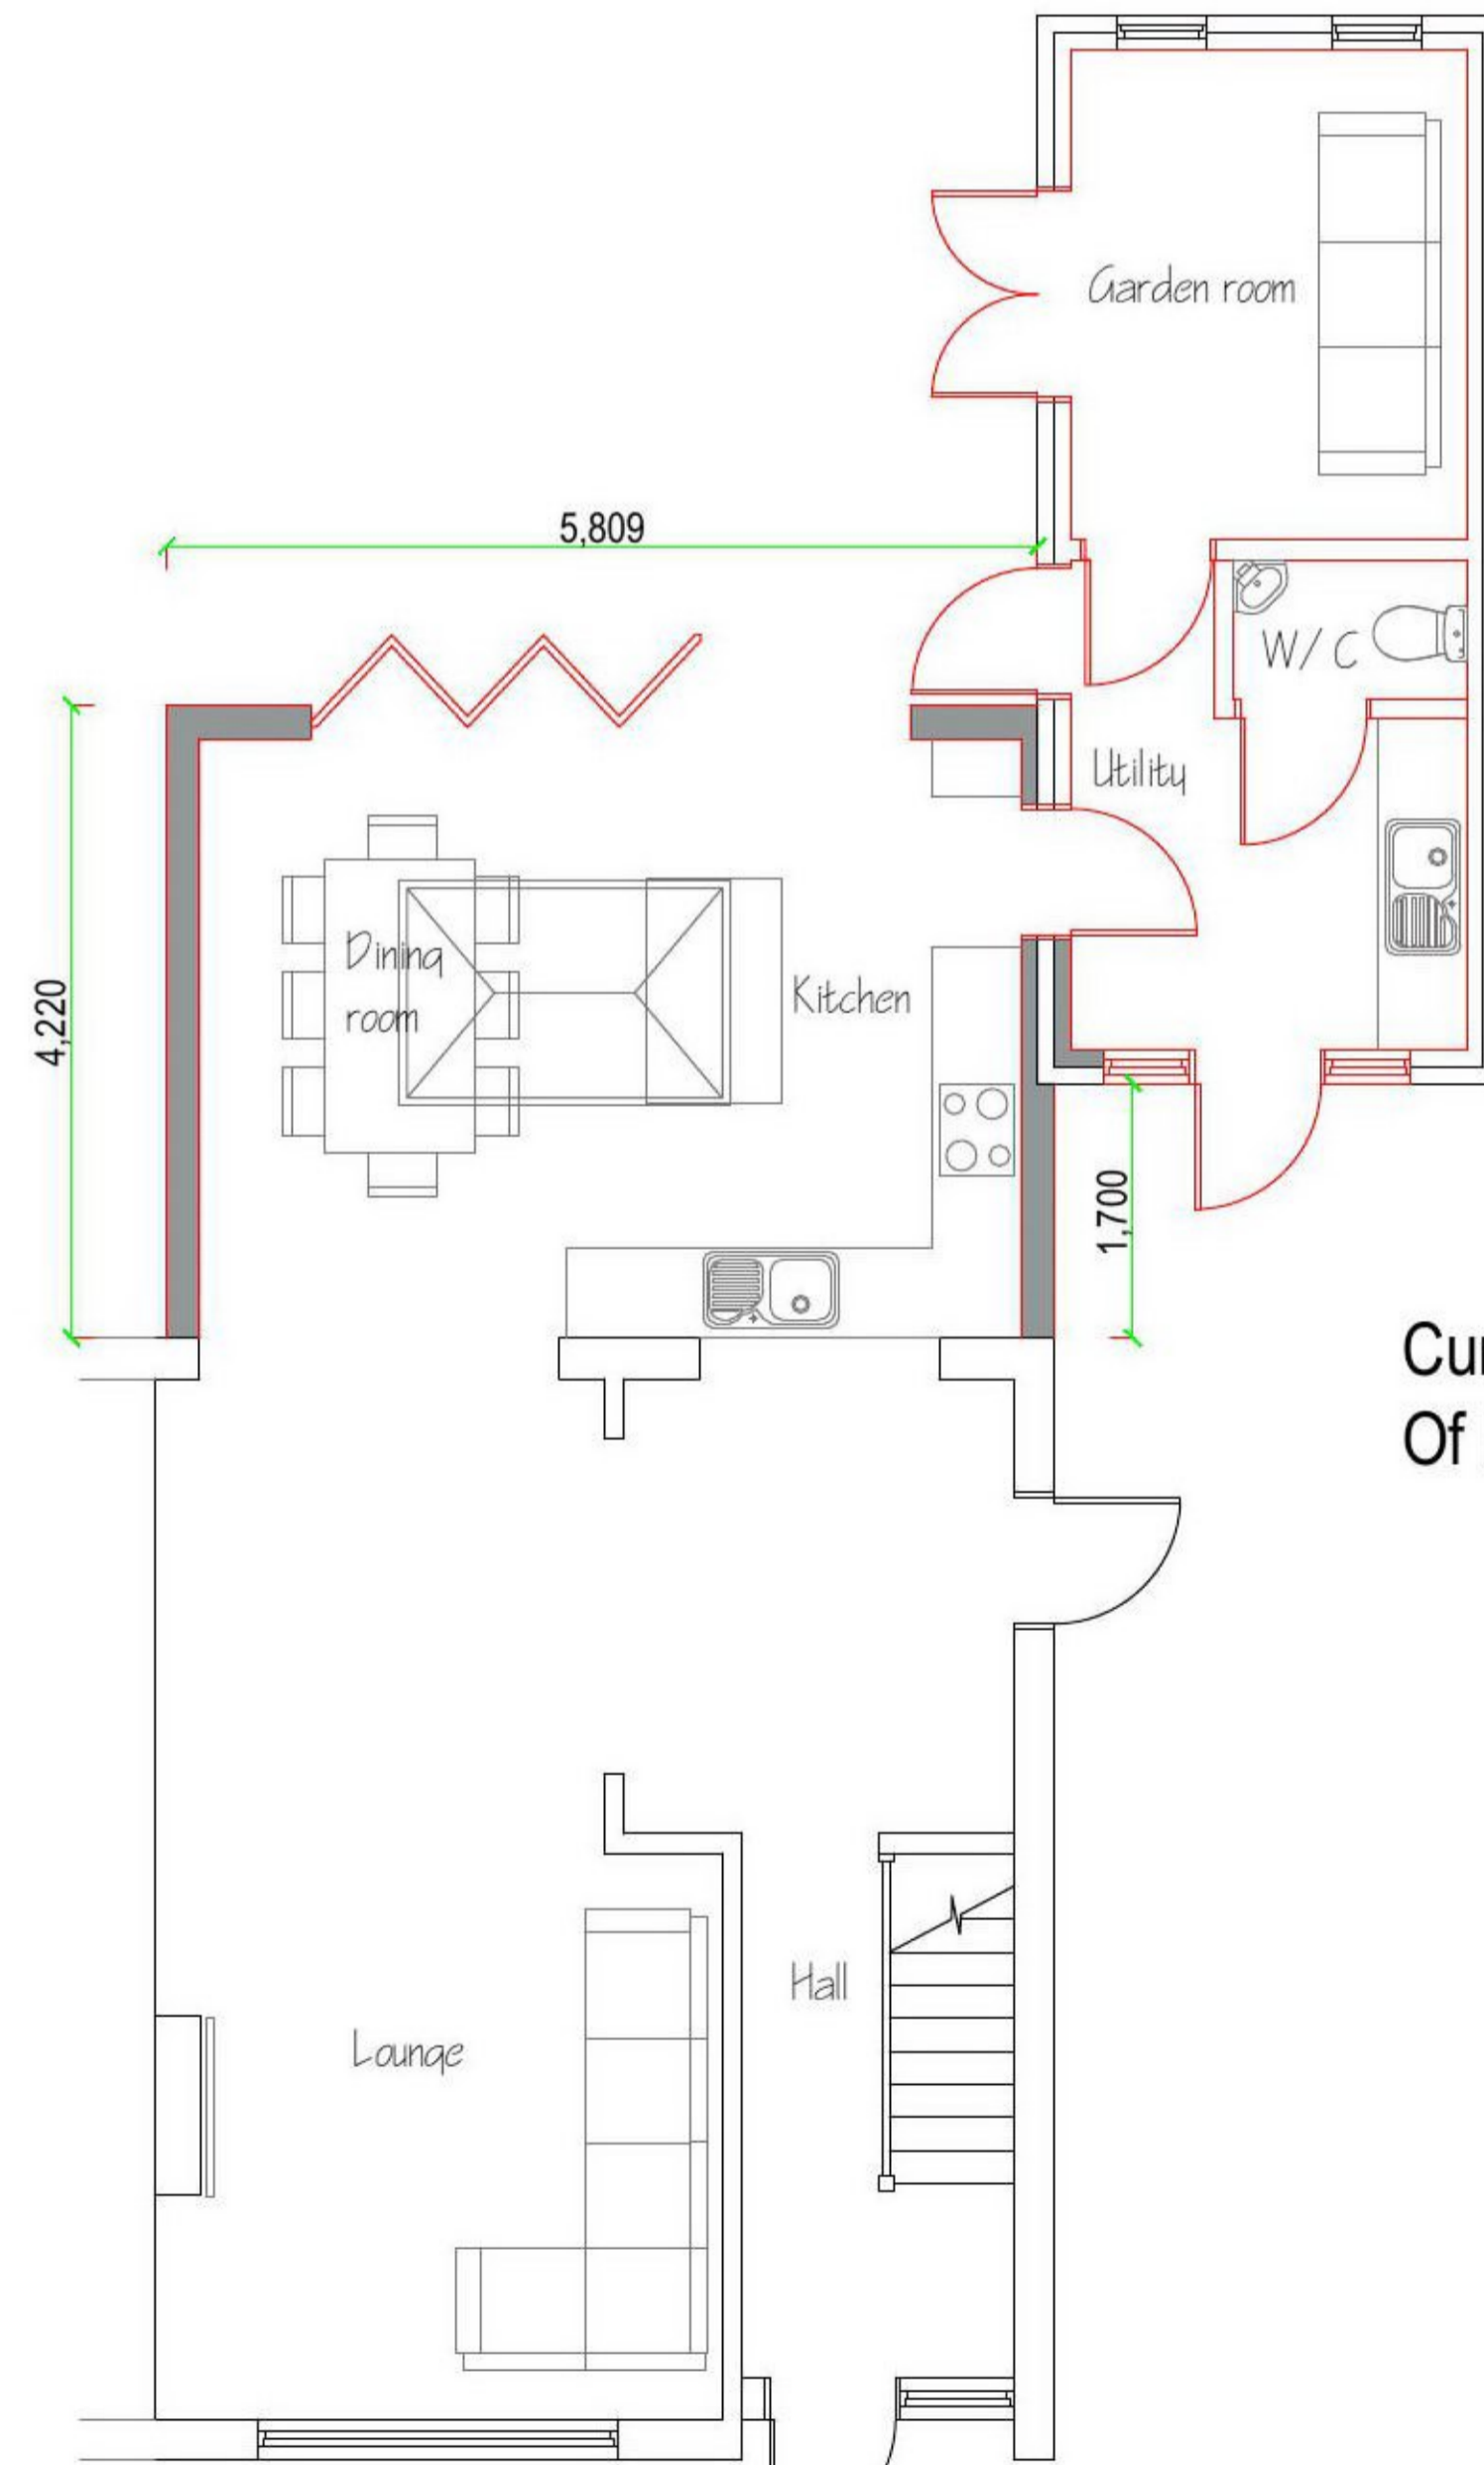

Proposed ground floor layout



Block plan 1:250

REV	15 Clapgate Drive Little Clacton Claton on sea Essex CO16 9PP.	Existing and proposed layouts and elevations.  Block Plan.
<small>COPYRIGHT: This drawing is copyright and must not be reproduced without written consent. All Measurements to be checked on-site. Do not scale from this drawing.</small>		
 <b>Wright Ruffell Cameron</b> Architectural Design Service Beaver House Plough Road Centre Great Bentley Essex CO7 8LG	Paper Size A1 SCALE 1:50,1:100 1:250 DATE 19/11/2021 PROJECT NO. 2148 DWG. NO. P01	DRAWN BY Tony wright  CHECKED BY <b>Roger Wright</b> <small>BSc(hons)</small>