


PARKHILL ROAD

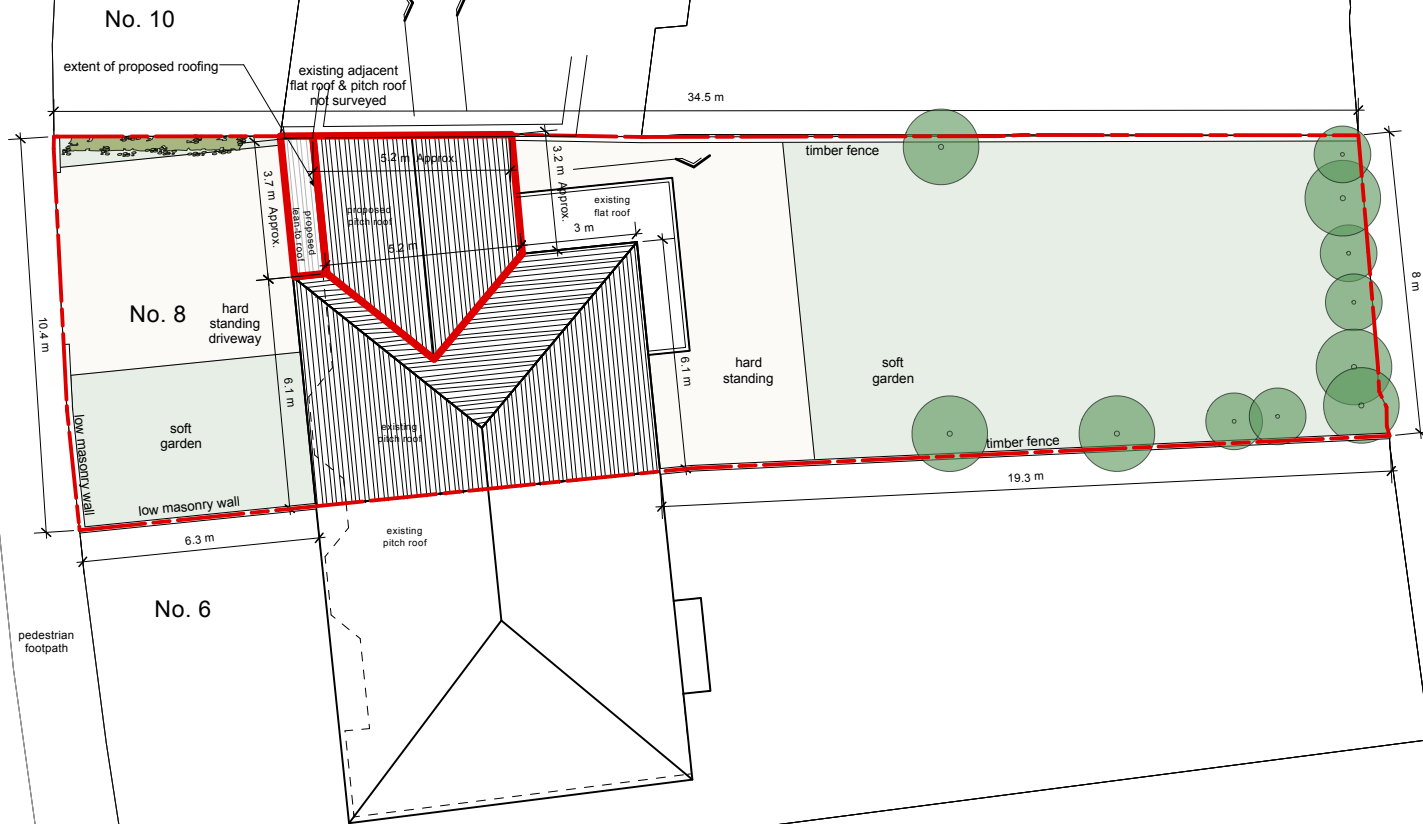

Rev	Date	Description	By

Client

**Meir Family**

Project

HOUSE MODIFICATION  
 8 PARKHILL ROAD  
 SIDCUP

Drawing

**PROPOSED SITE PLAN**

Scale	Status	Date	Drawn	Checked
1:200 @ A3	PLANNING	08/21	MG	

Drawing No.	Revision
<b>P104</b>	<b>A</b>