


Ground Floor Plan

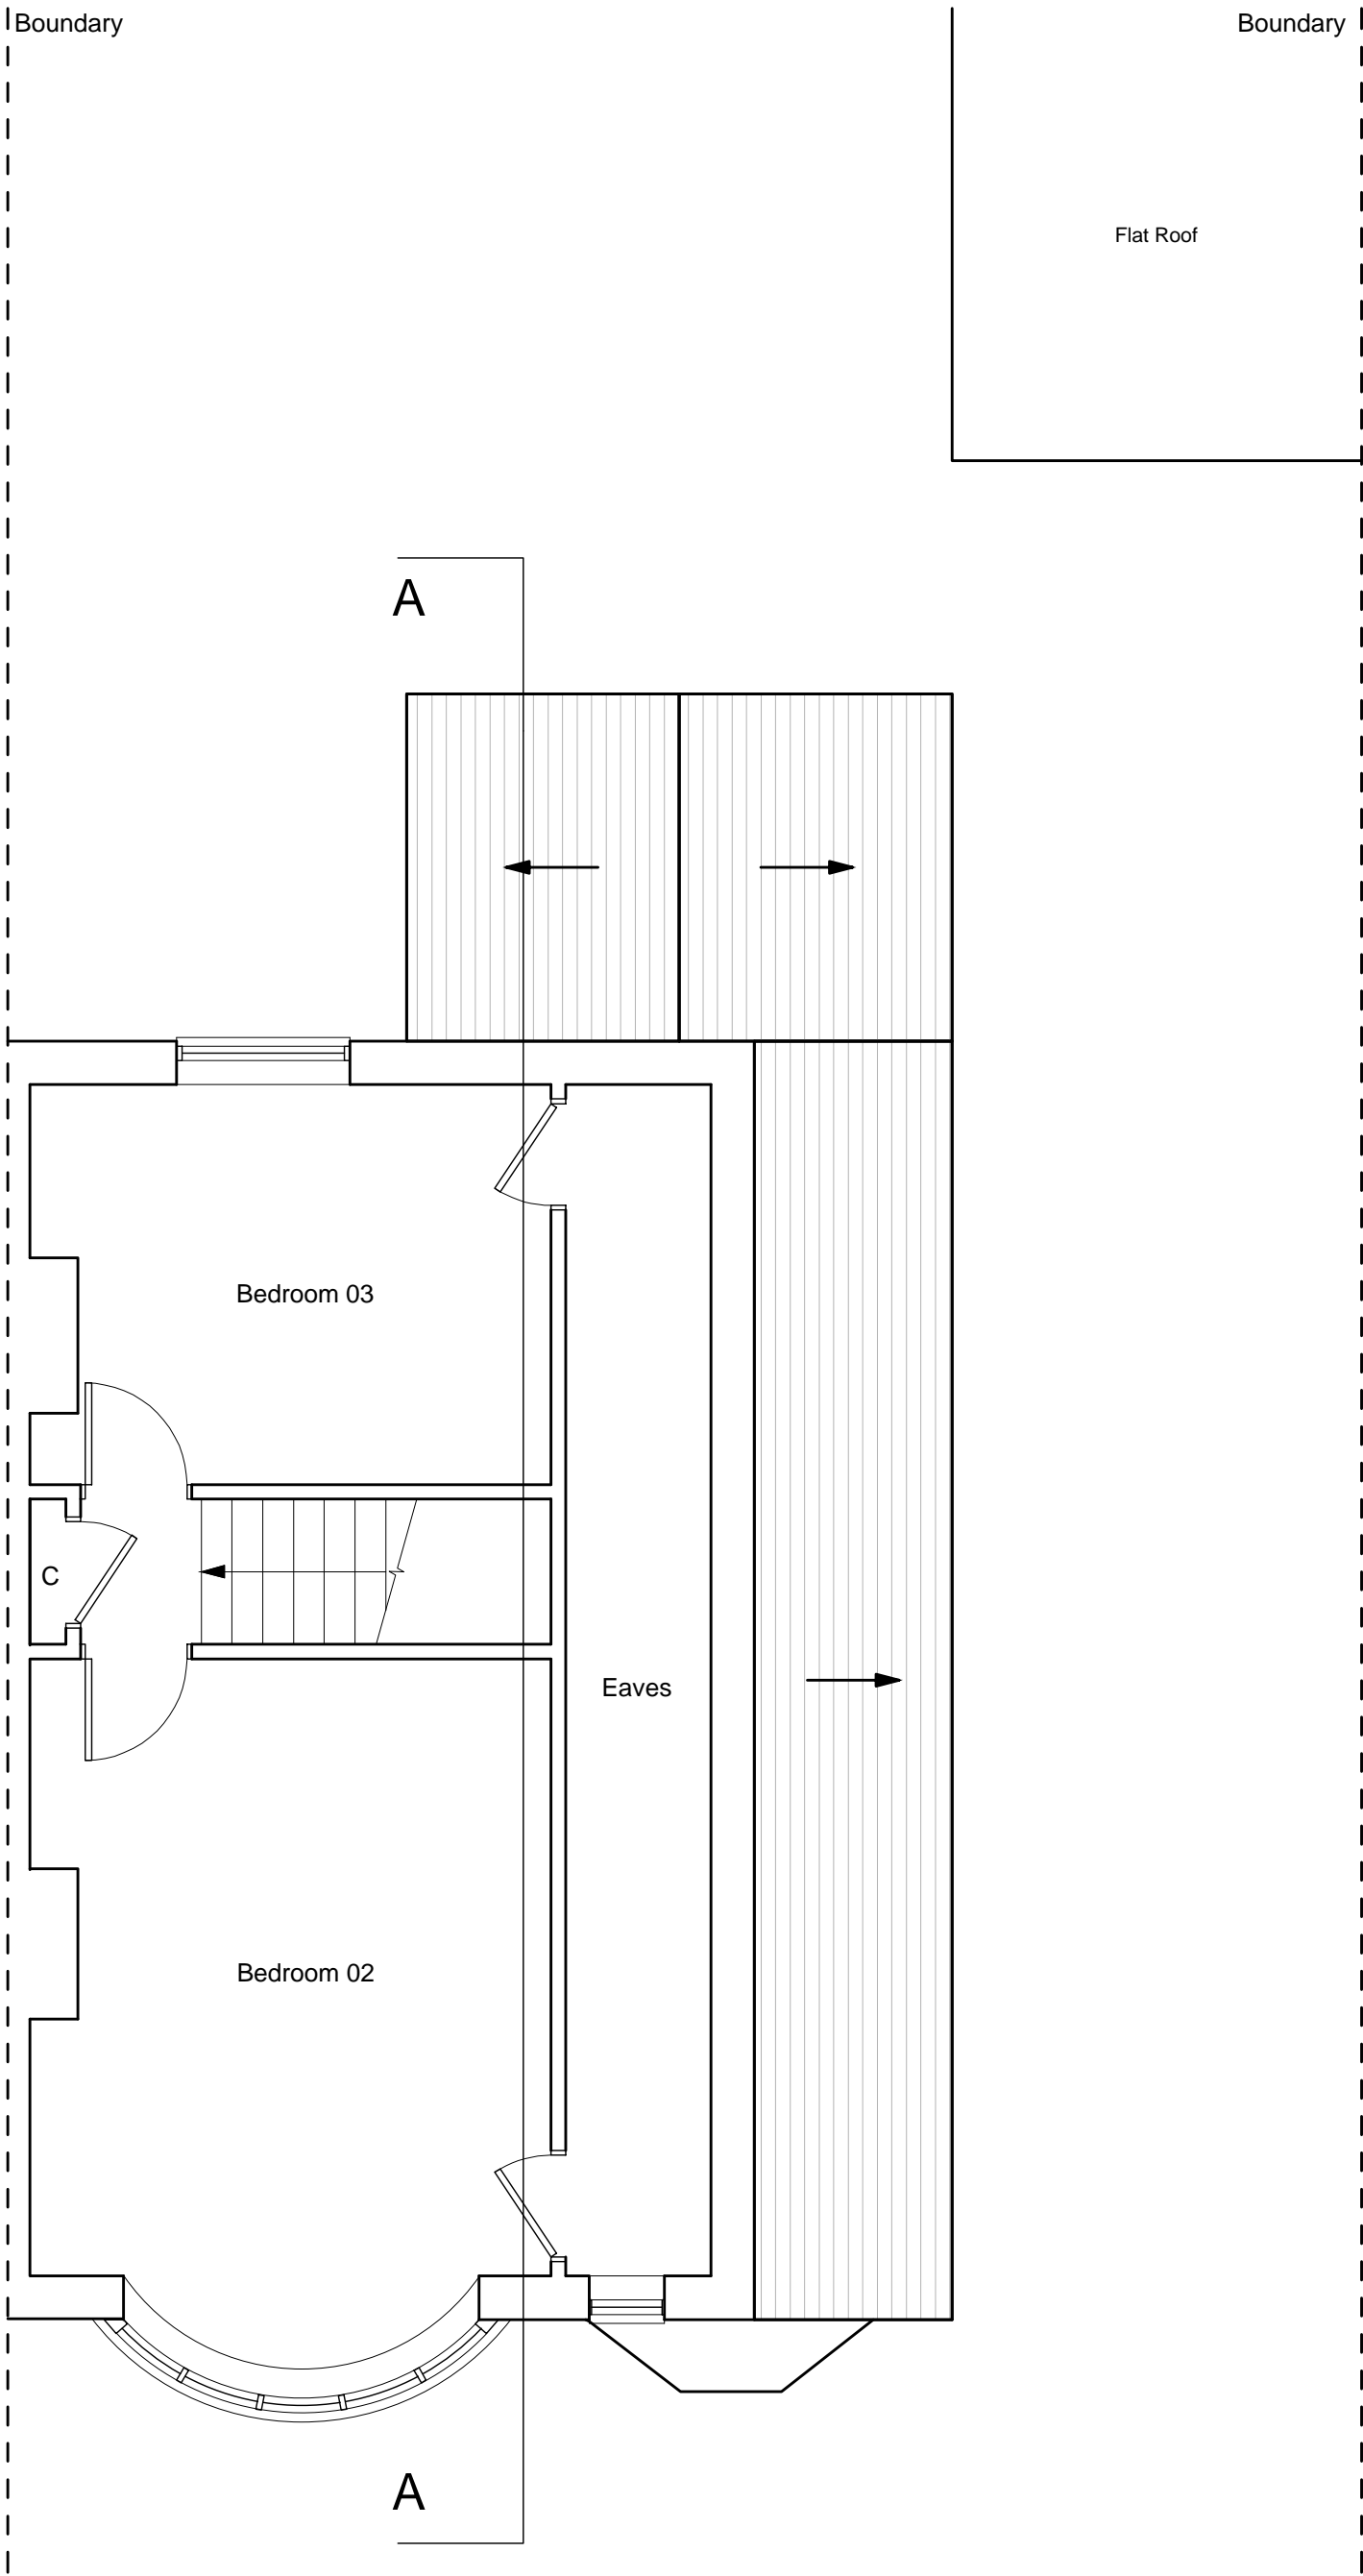

First Floor Plan

REV	DESCRIPTION	DATE	INT	CHKD
STATUS	FOR INFORMATION			

Client
Mr & Mrs Lobegeiger

Project
2 Chatsworth Avenue, Sidcup,
Kent. DA15 9BS

Title
Existing Floor Plans

Scale 1:50@A1	Date 02.09.21	Drawn N/A	Checked N/A
Project No: 2021/082	Drawing No. 002	Revision ~	