
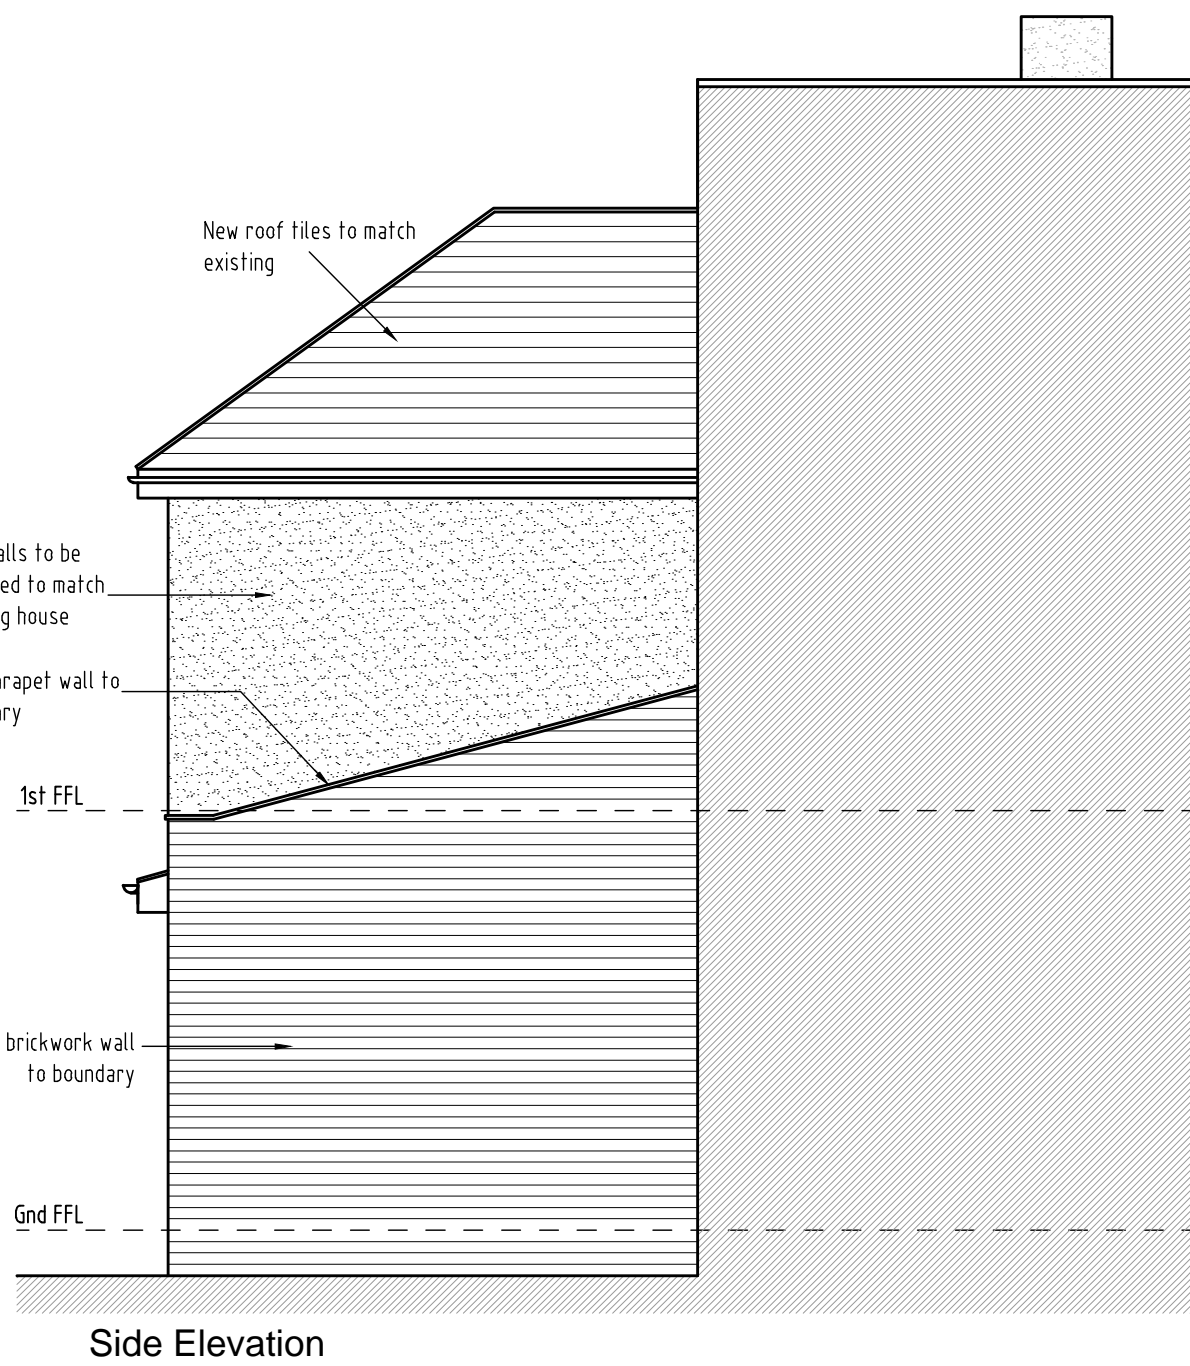
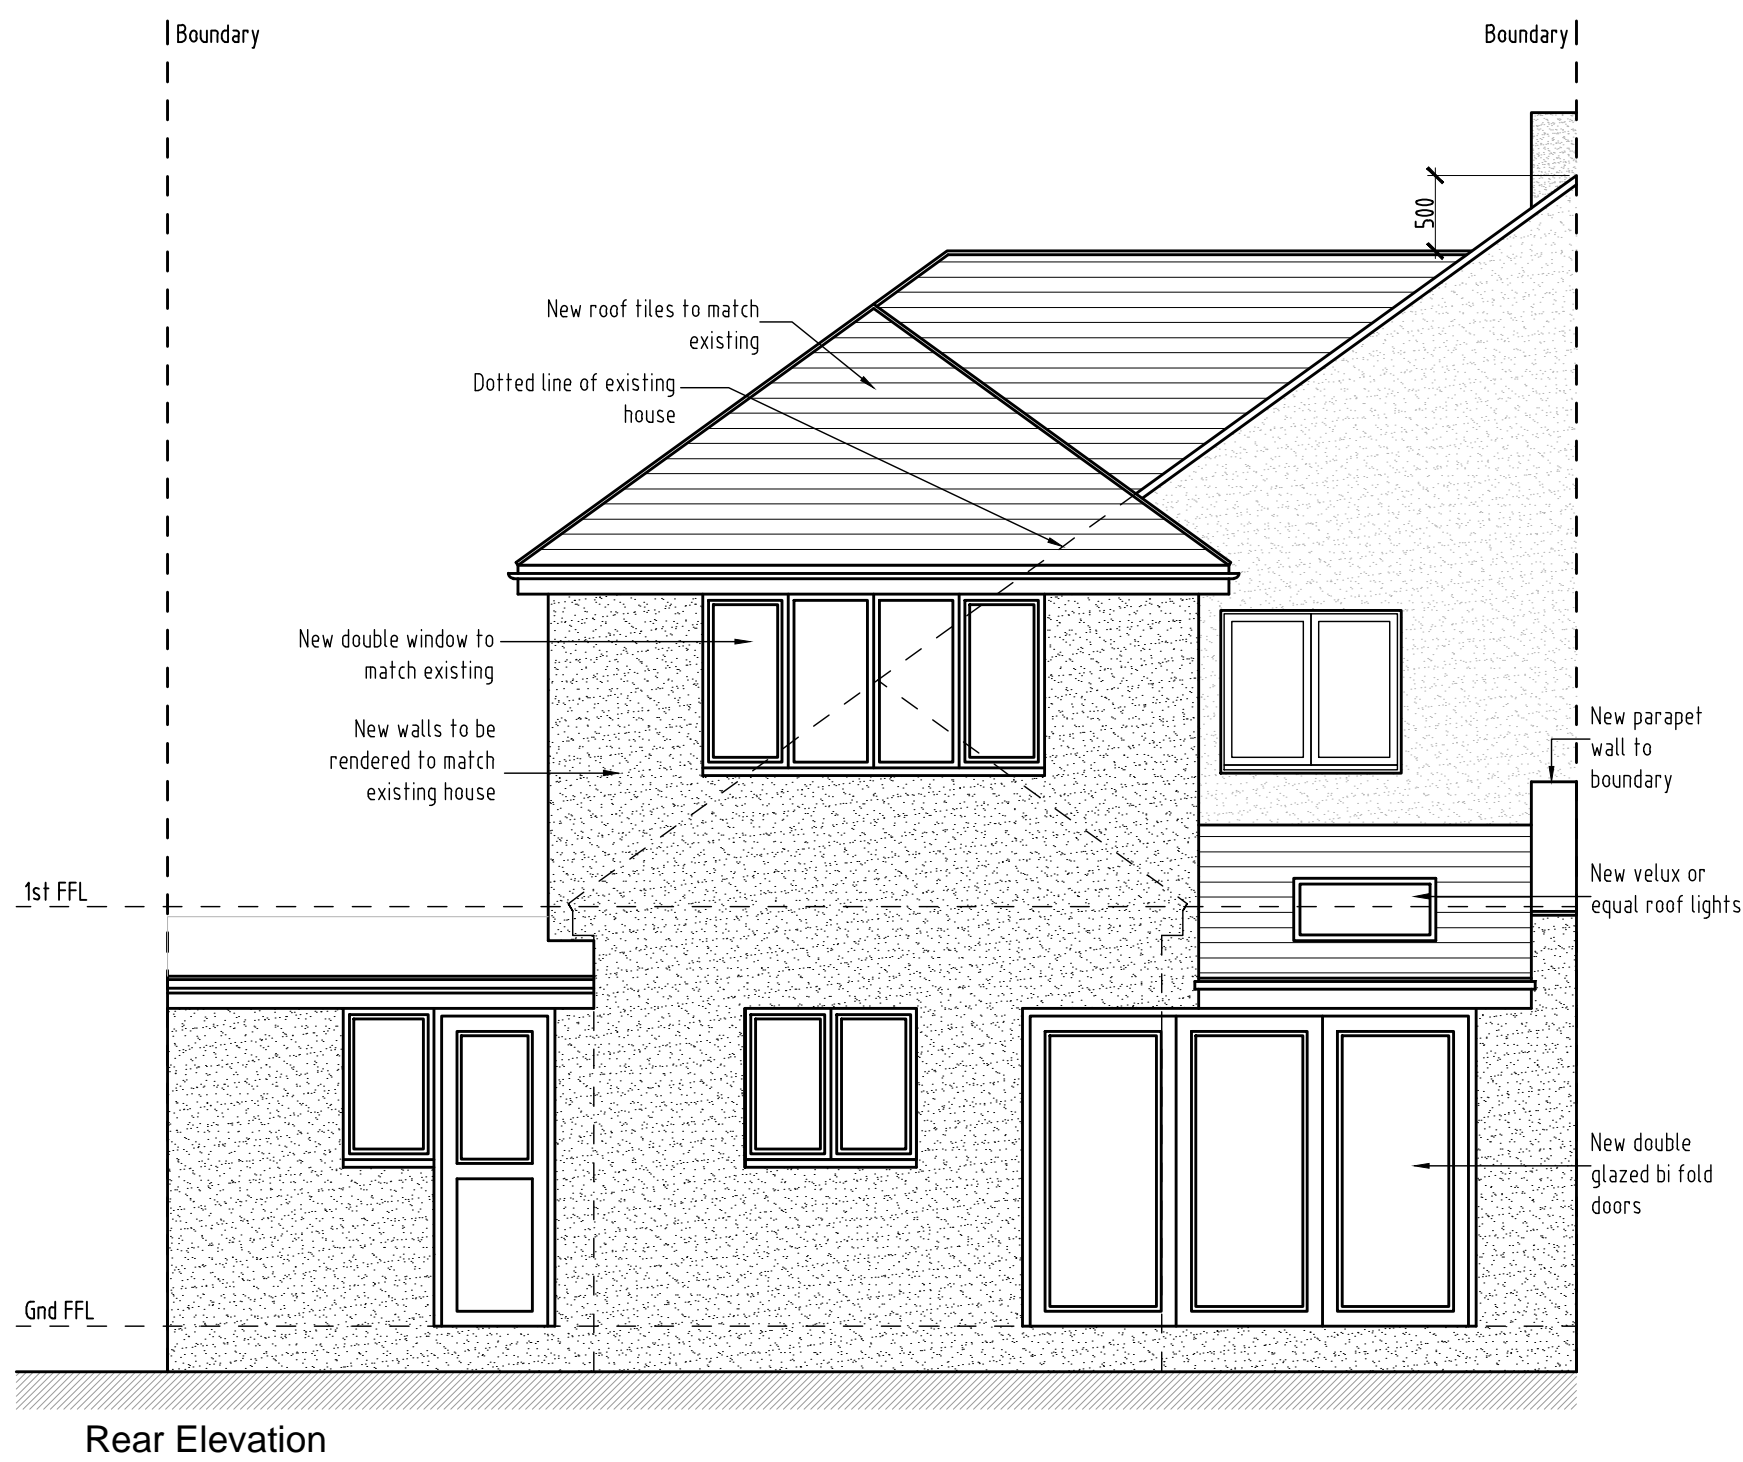


Note:-

- All dimensions where indicated are approximate and are for guidance purposes only. Actual dimensions should be checked on site.
- For proposed floor plans see drawing 2021/082 - 004.
- For proposed section see drawing 2021/082 - 006.
- Contractor to assume design responsibility under CDM2015.
- Note, all structural information noted should be checked against detailed structural engineers information / calculation sheets.

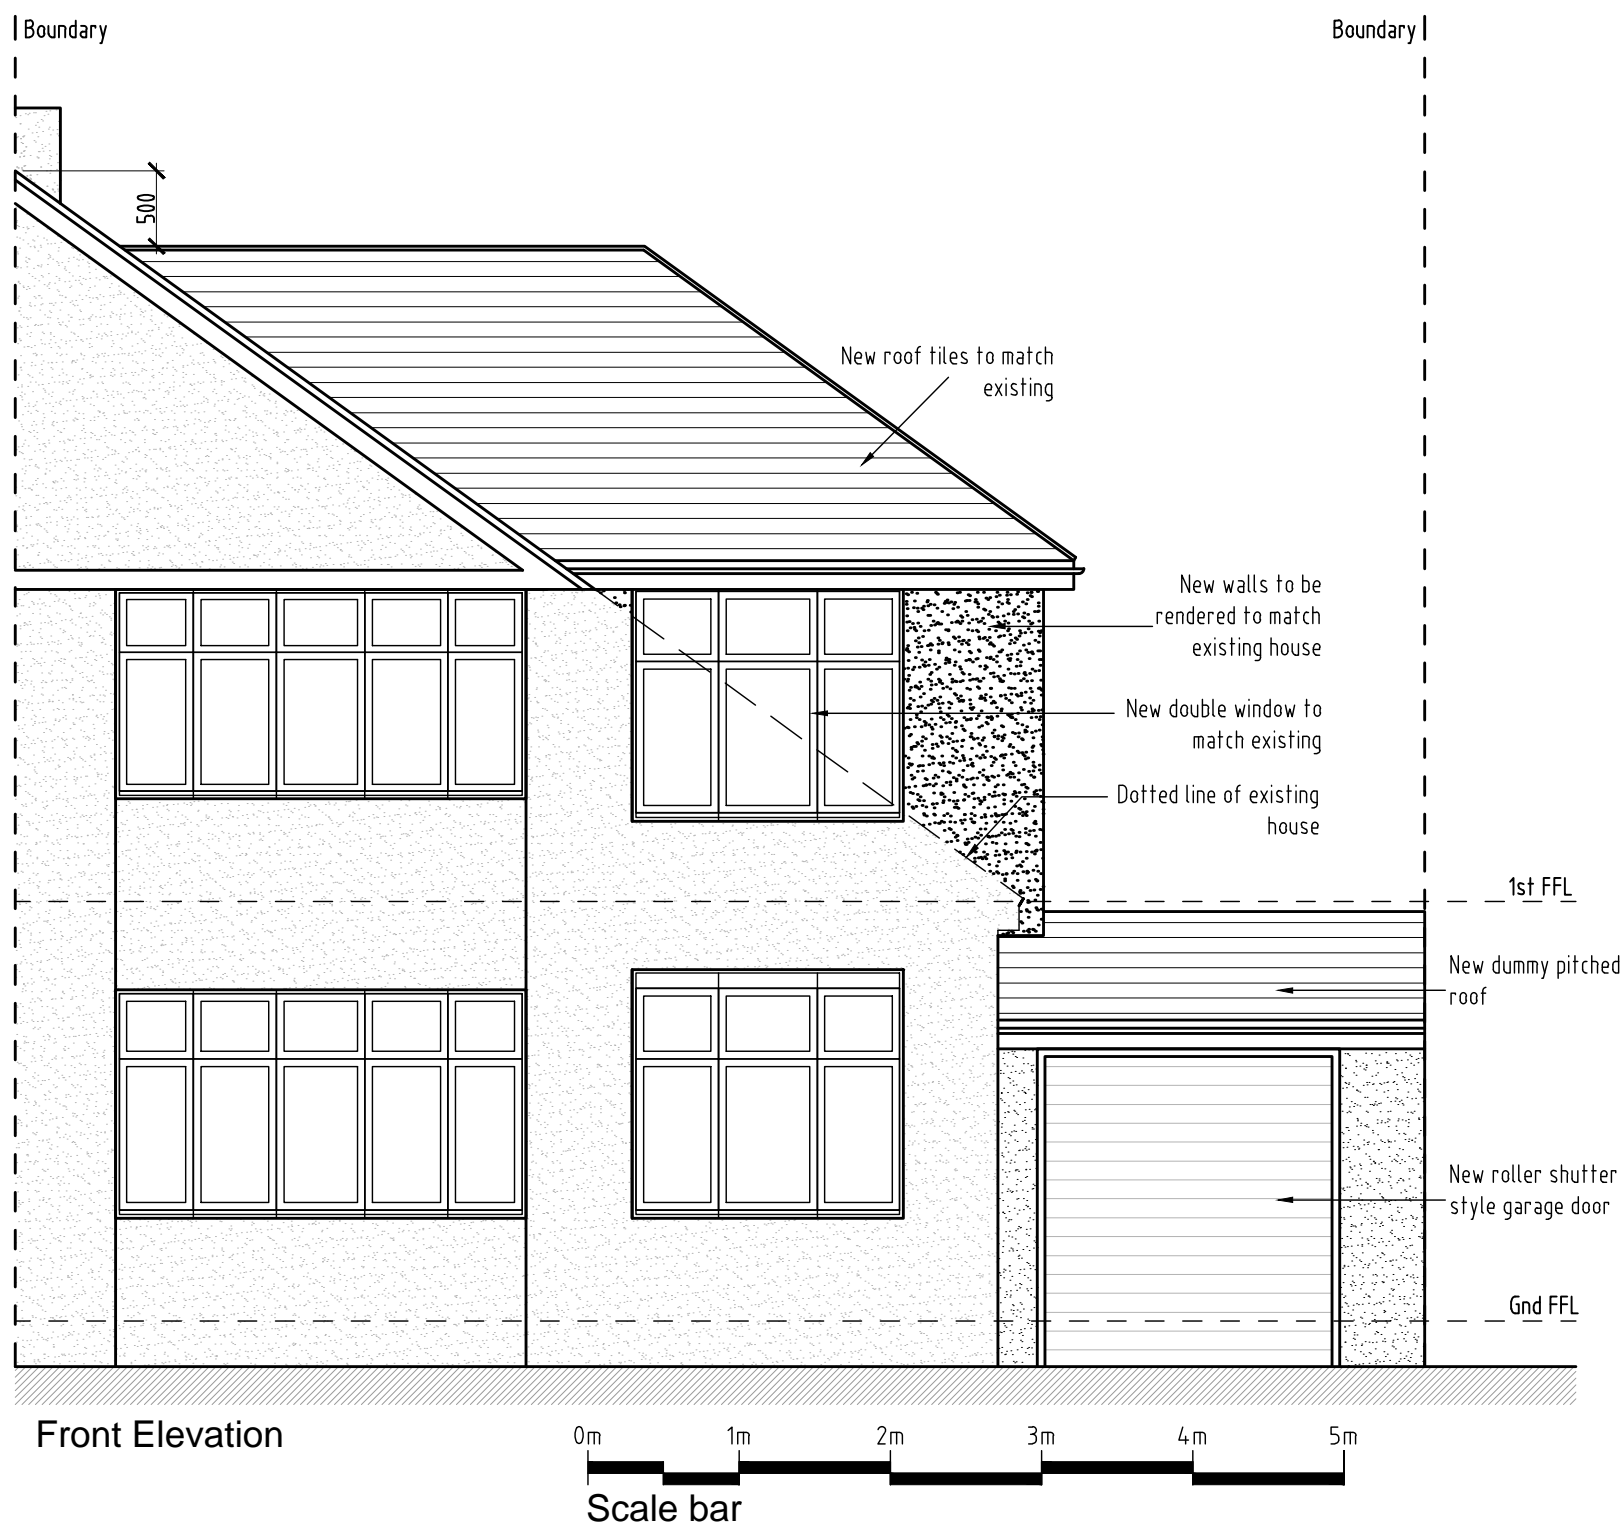

REV	DESCRIPTION	DATE	INT	CHKD
STATUS	FOR INFORMATION			

Client
Mr & Mrs Lobegeiger

Project
2 Chatsworth Avenue, Sidcup,
Kent. DA15 9BS

Title
Proposed Elevations

Scale	Date	Drawn	Checked
1:50@A1	05.09.21	N/A	N/A
Project No:	Drawing No.	Revision	
2021/082	005	~	