





PROPOSED FRONT ELEVATION

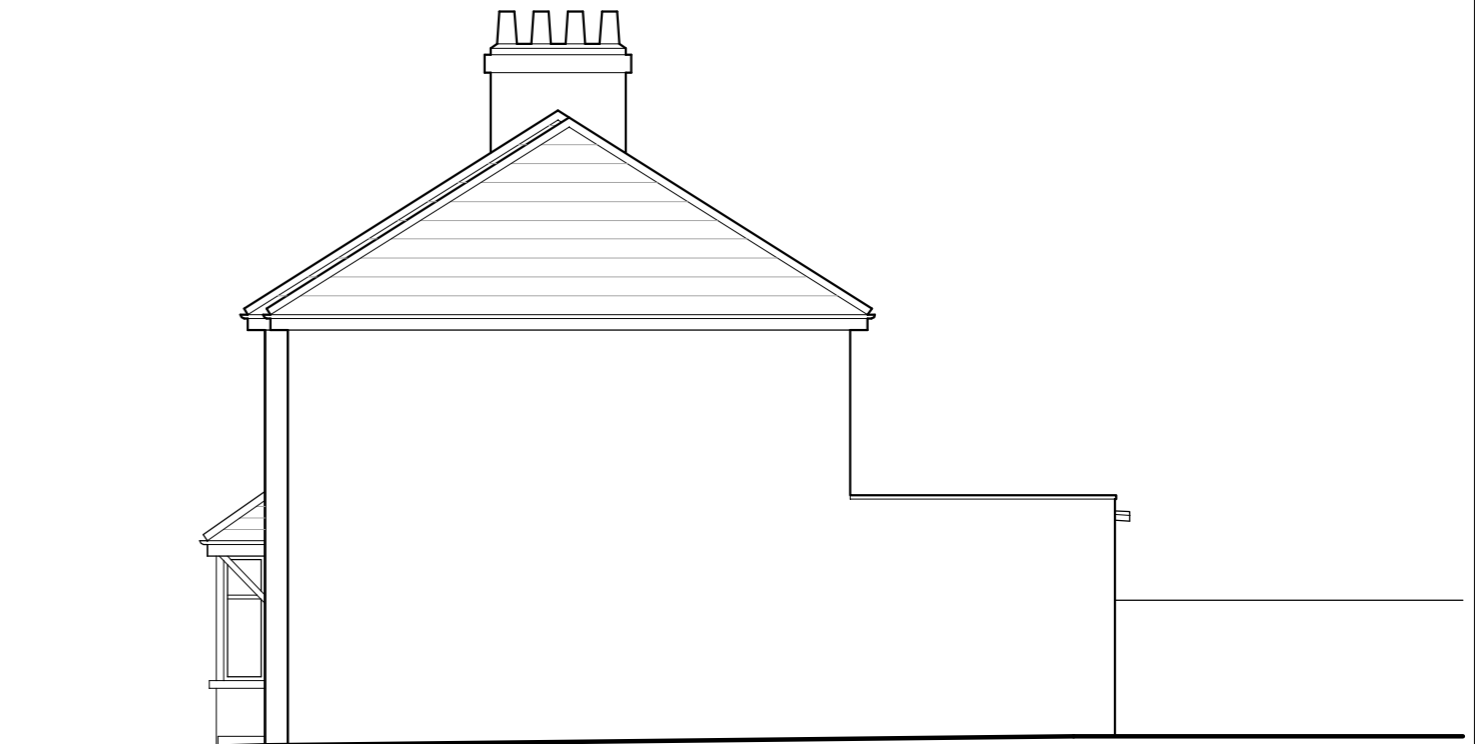


FACADE SETBACK 119


PROPOSED SIDE ELEVATION

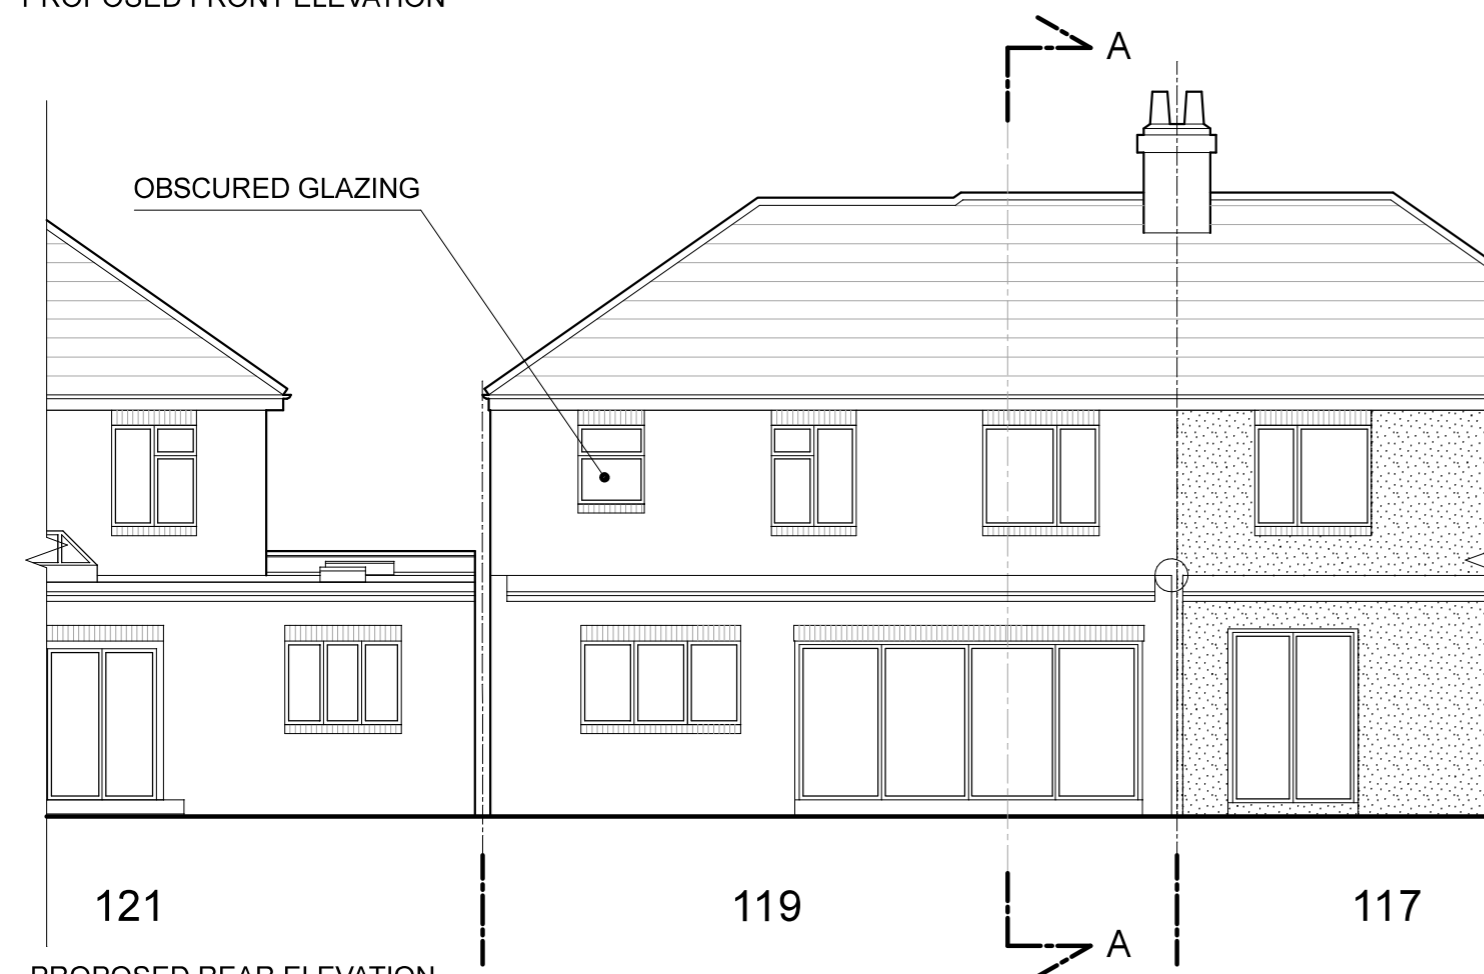

PROPOSED REAR ELEVATION

 

CANTALE DESIGN ARCHITECTS LTD

 

Architects
Registration
Board

CANTALEDESIGN
ARCHITECTS

studio@cantaledesign.com

Tel: 0800 644 6419

123 Trafalgar Road, Greenwich - LONDON SE10 9TX

SIDE AND REAR EXTENSION

**119 MYPLACE ROAD
BEXLEYHEATH - KENT - DA7 6ER**

PROPOSED ELEVATIONS

SCALE 1:100 @ A3

AUG - 2021

05