





Sandringham Drive, Marina Drive ,Welling, Bexley, DA16 3QU

# LOCATION PLAN

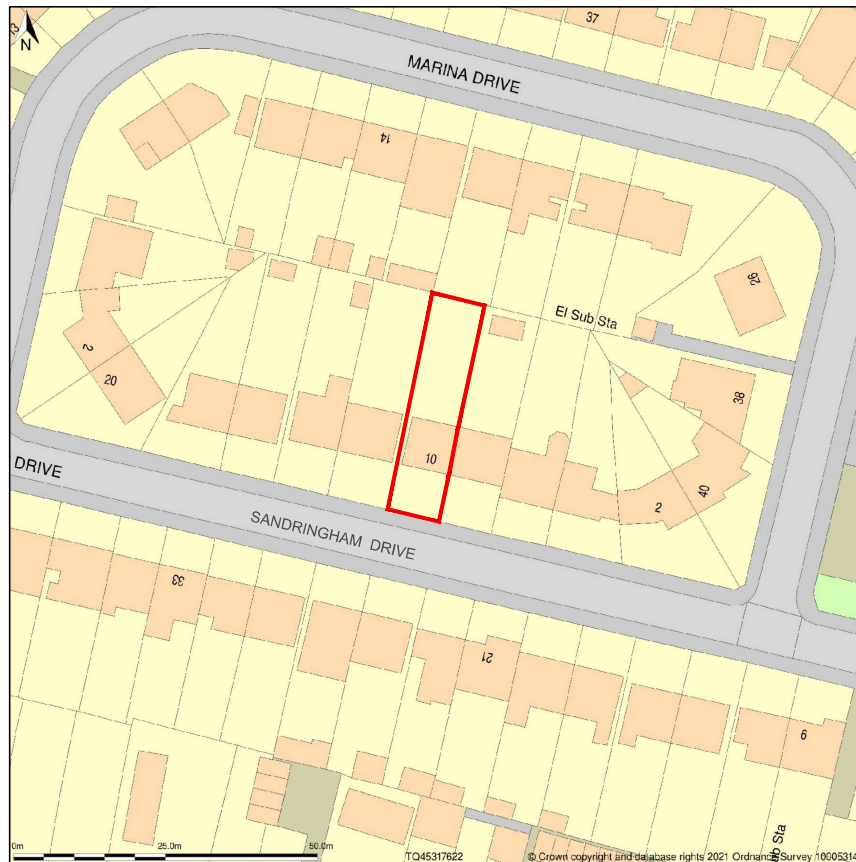

Site Plan shows area bounded by: 545241.2, 176151.32 545382.62, 176292.74 (at a scale of 1:1250), OSGridRef: TQ45317622. The representation of a road, track or path is no evidence of a right of way. The representation of features as lines is no evidence of a property boundary.

Produced on 17th Nov 2021 from the Ordnance Survey National Geographic Database and incorporating surveyed revision available at this date. Reproduction in whole or part is prohibited without the prior permission of Ordnance Survey. © Crown copyright 2021. Supplied by [www.buyaplan.co.uk](http://www.buyaplan.co.uk) a licensed Ordnance Survey partner (100053143). Unique plan reference: #00685159-C1F4CC  
Ordnance Survey and the OS Symbol are registered trademarks of Ordnance Survey, the national mapping agency of Great Britain. Buy A Plan logo, pdf design and the [www.buyaplan.co.uk](http://www.buyaplan.co.uk) website are Copyright © Pass Inc Ltd 2021

ELIAS STRUCTURAL ENGINEER LTD		Project: 10, Sandringham Drive, Welling, Bexley, DA16 3QU	
Site Boundary Configuration : 		Title: <b>LOCATION PLAN</b>	
		Date: November 21'	Scale: 1:1250 @ A4
		Dwg. No. 10, Sandringham Drive. LOC	Rev: -