
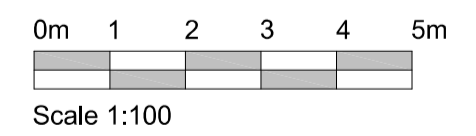
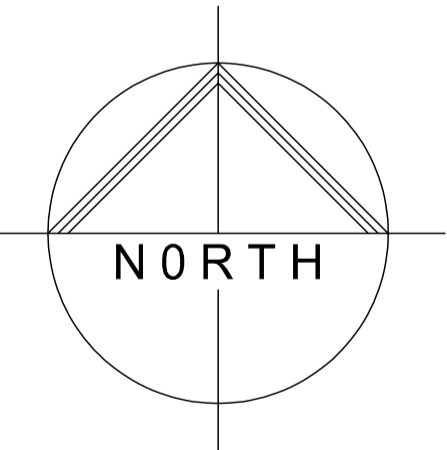


Existing site plan

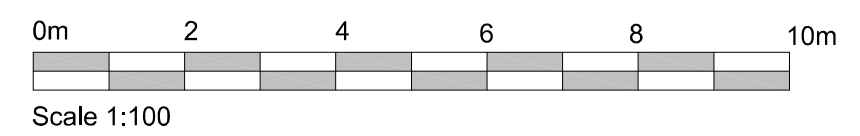

Project Address: proposed development at: 12 Stuart Evans Close Welling DA16 1SH	
Drawing Title: Existing site plan	
Scale: 1:100 @ A1	Date: September 2021
Drawing Number: <b>SE/125/SP 10</b>	Revision:
Client Mr T Elliott	
Drawing Status: Planning Issue	