



108 Bexley Road | 106 Bexley Road | 104 Bexley Road | 102 Bexley Road

Existing Building


APPROVED ELEVATION
SCALE 1:100



108 Bexley Road | 106 Bexley Road | 104 Bexley Road | 102 Bexley Road

Existing Building

PROPOSED ELEVATION
SCALE 1:100

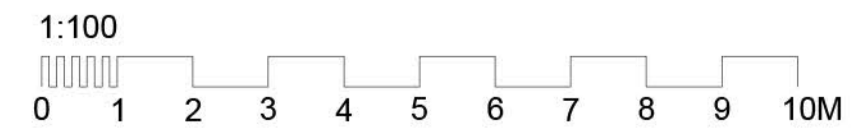

Extension and Conversion of Existing Building
At 106 Bexley Road, ERITH, DA8 3SP

Approved and Proposed Elevations
Front Elevation - South

Project Name: Drawing Name:

| Revision | date | note |
|----------|------|---|
| 01.04.21 | | P1 - issued for comment |
| 14.07.21 | | P2 - updated following discussions with consultant team |
| | | |
| | | |