



- Hatch indicates extent of existing building
- Hatch indicates existing facade to be retained
- Approved Document M Movement Requirements

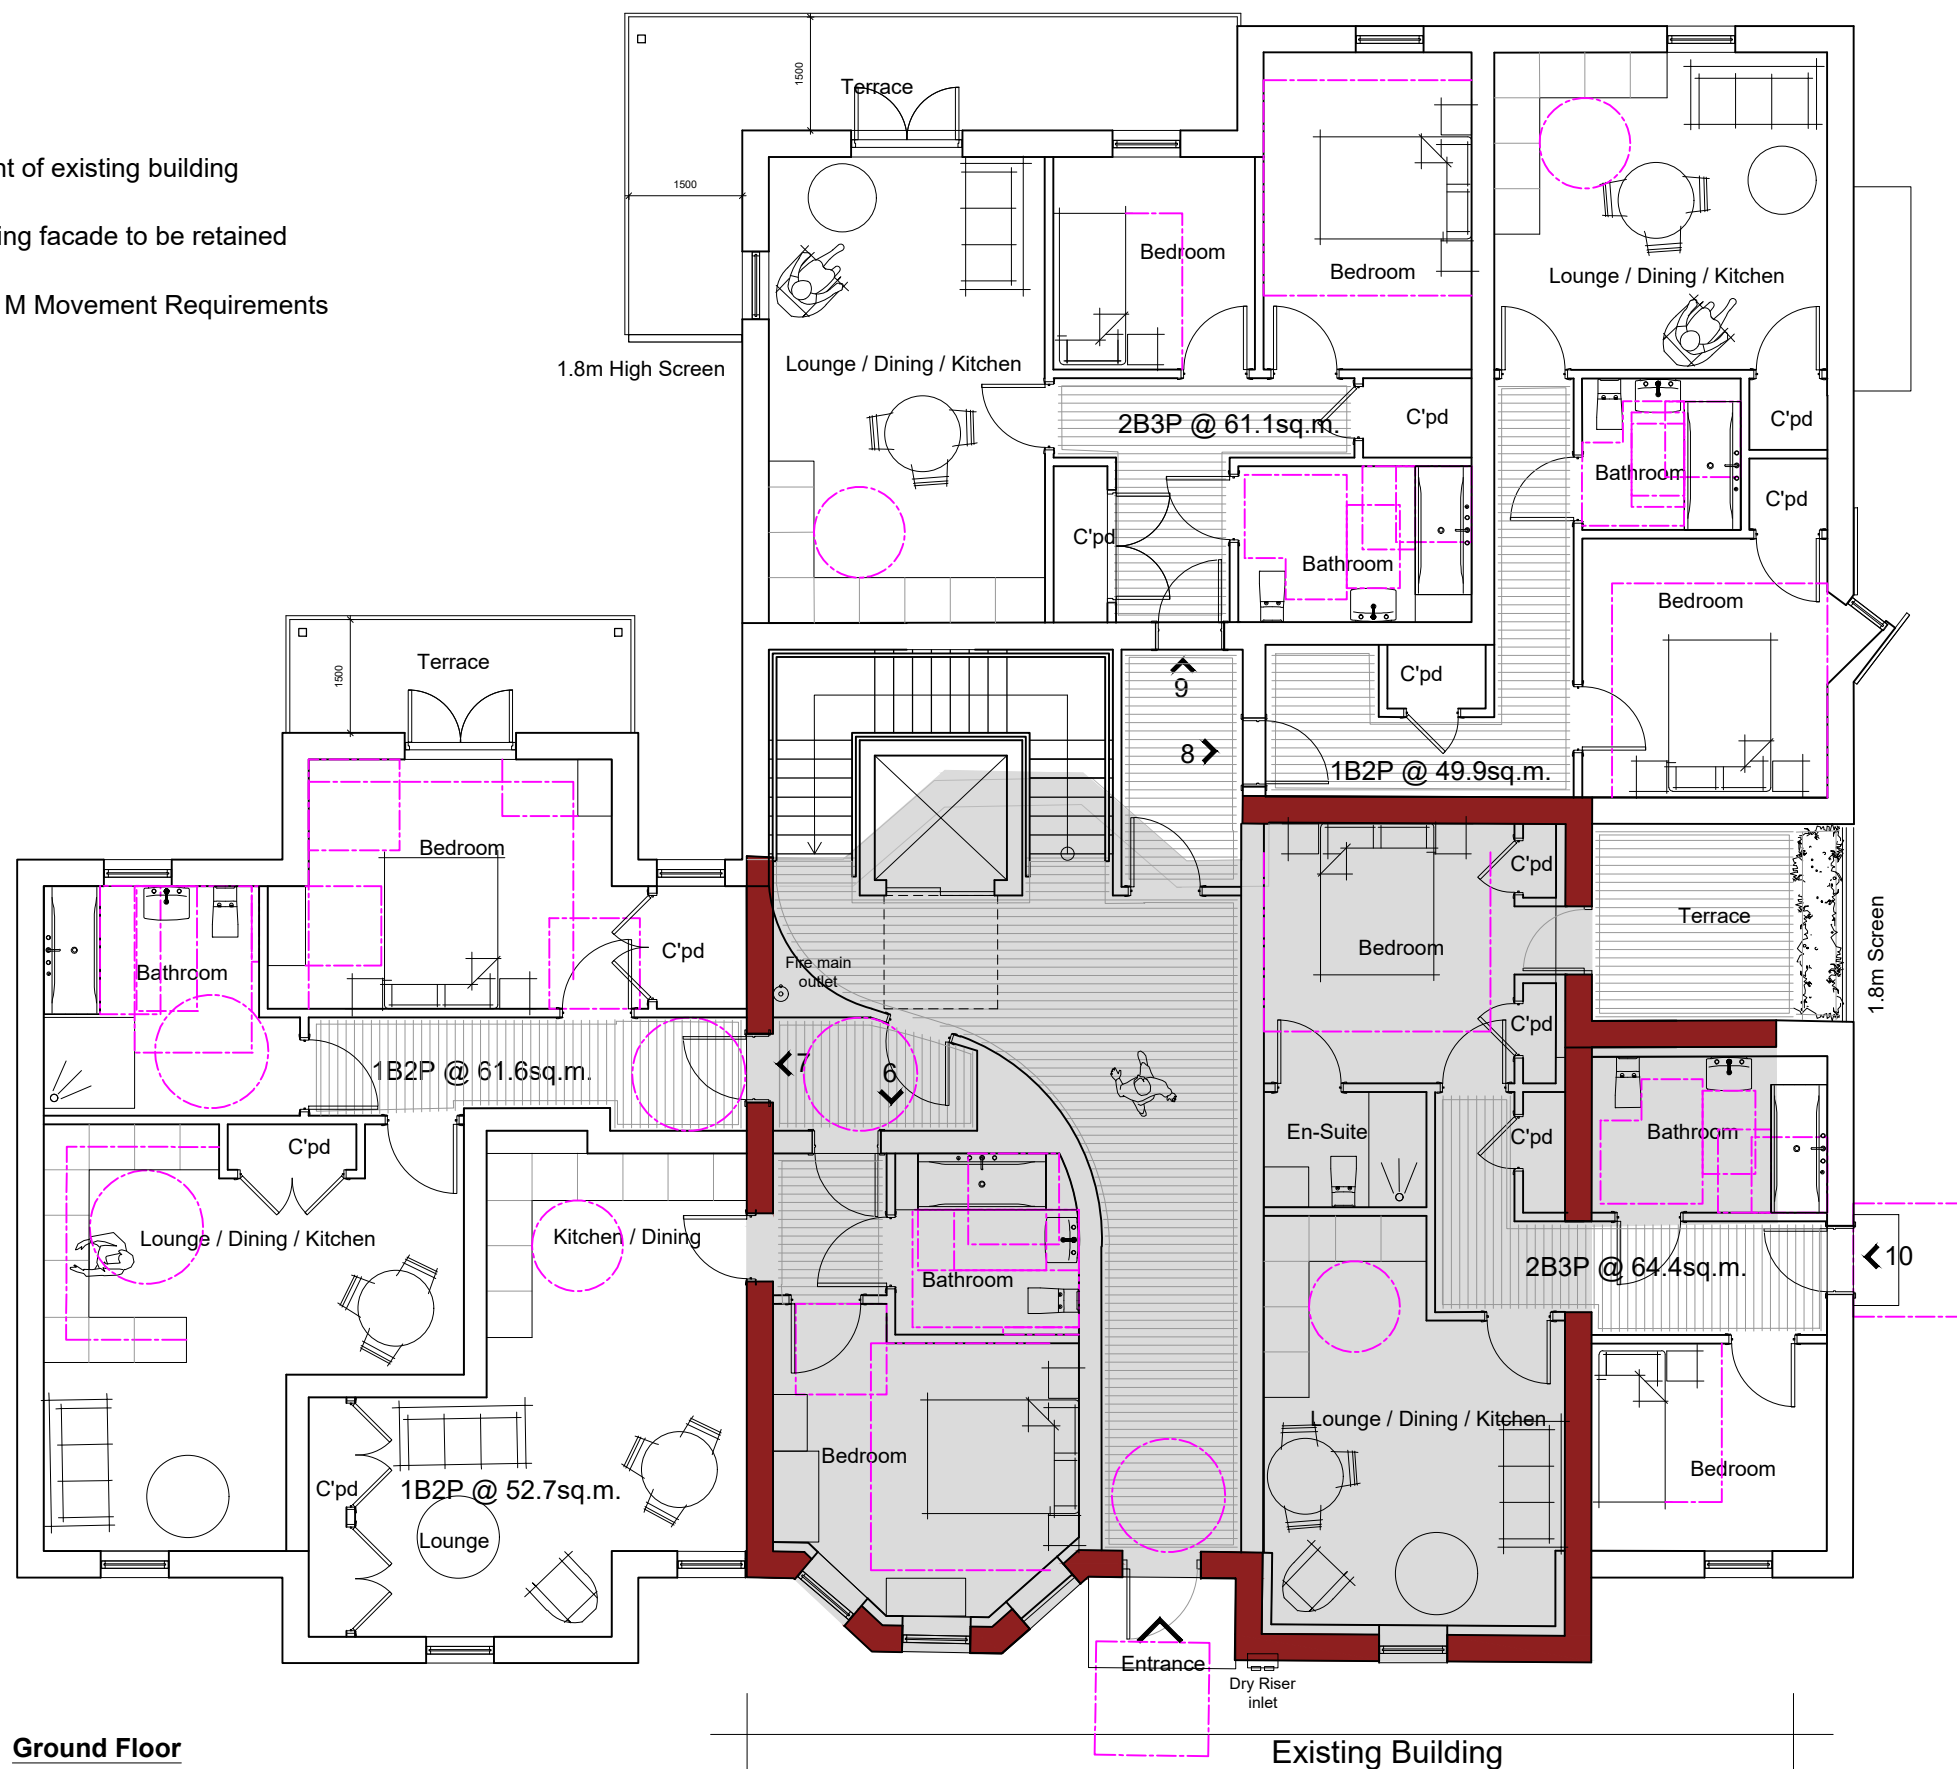

Ground Floor

Existing Building

 

Extension and Conversion of Existing Building
At 106 Bexley Road, ERITH, DA8 3SP

Proposed
Ground Floor Plan

Project Name: Drawing Name: