



EXISTING GROUND FLOOR PLAN
SCALE 1:100

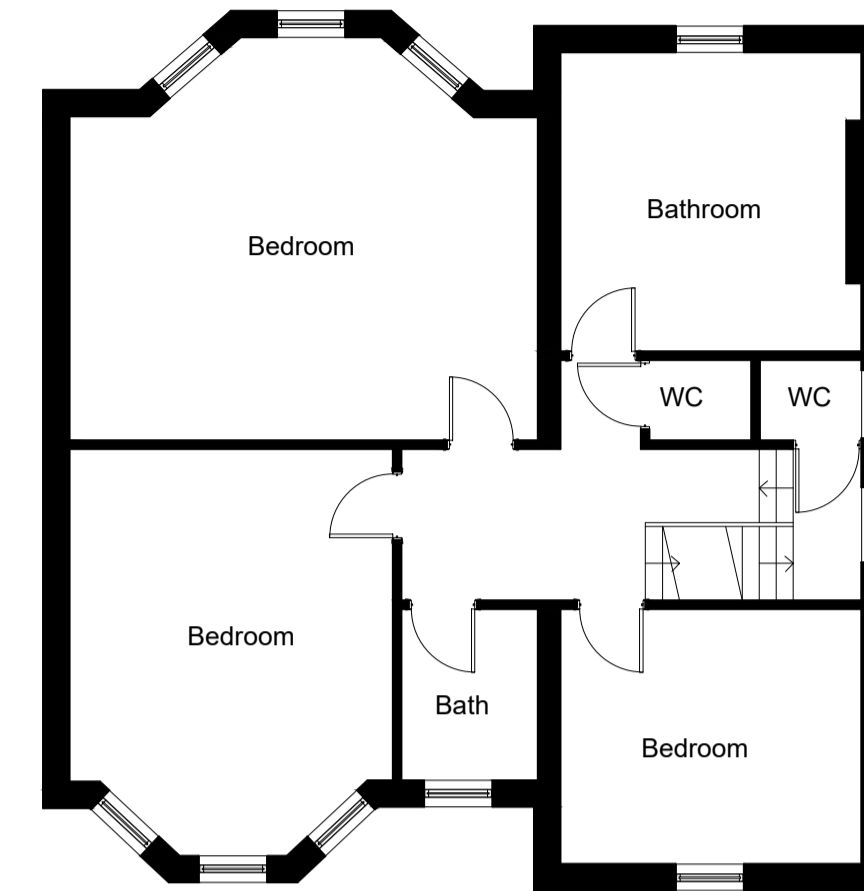


EXISTING FIRST FLOOR PLAN
SCALE 1:100


EXISTING FLOOR PLANS BASED ON SURVEY
INFORMATION PROVIDED BY OTHERS

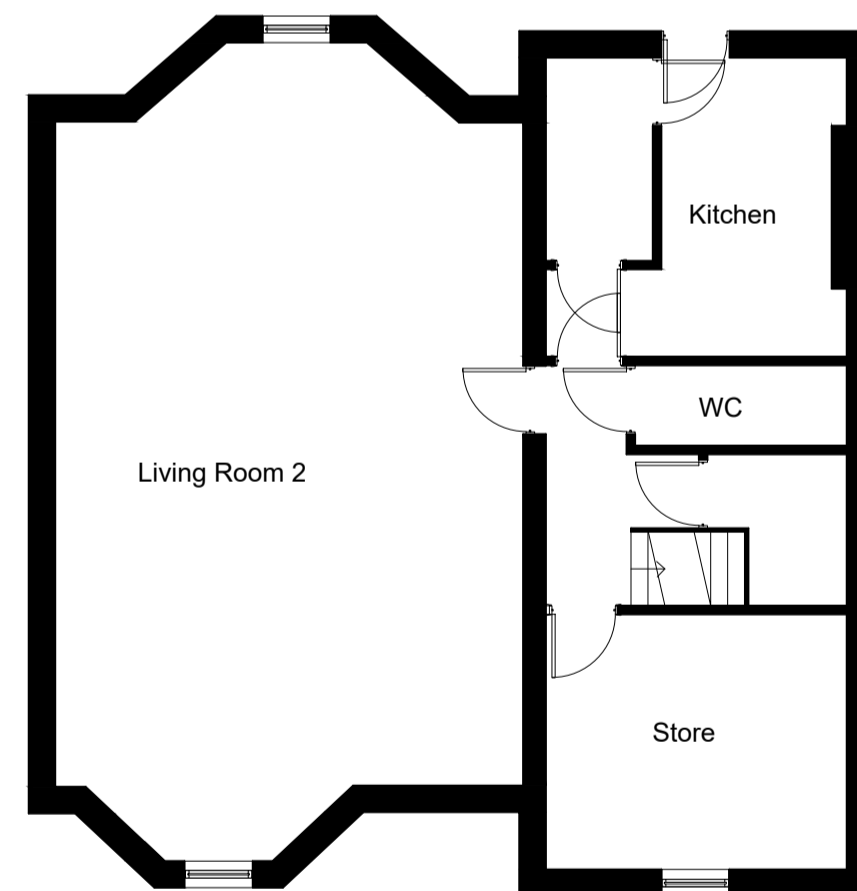

EXISTING BASEMENT PLAN
SCALE 1:100

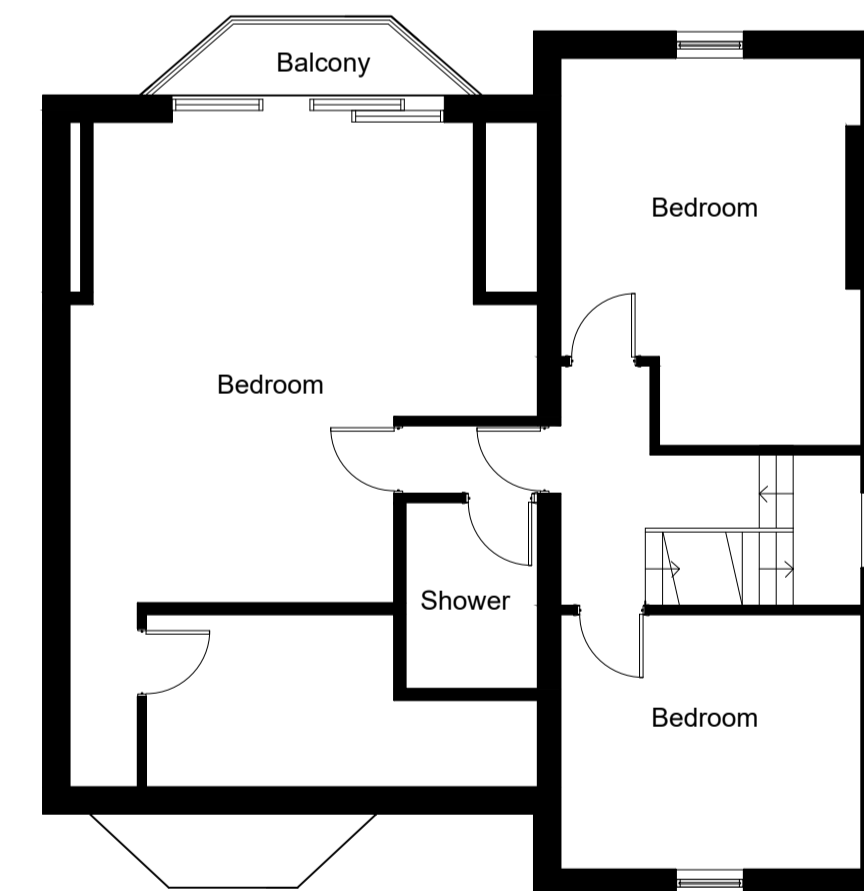

EXISTING SECOND FLOOR PLAN
SCALE 1:100

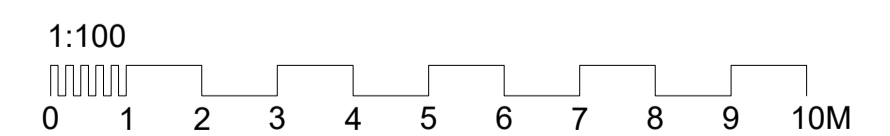

Extension and Conversion of Existing Building
At 106 Bexley Road, ERITH, DA8 3SP

Existing Floor Plan
Basement, Ground, First and Second

Project Name: _____ Drawing Name: _____