



The Site
106 Bexley Road

EXISTING NORTH ELEVATION
SCALE 1:100




The Site
106 Bexley Road

EXISTING SOUTH ELEVATION
SCALE 1:100




The Site
106 Bexley Road

EXISTING WEST ELEVATION
SCALE 1:100

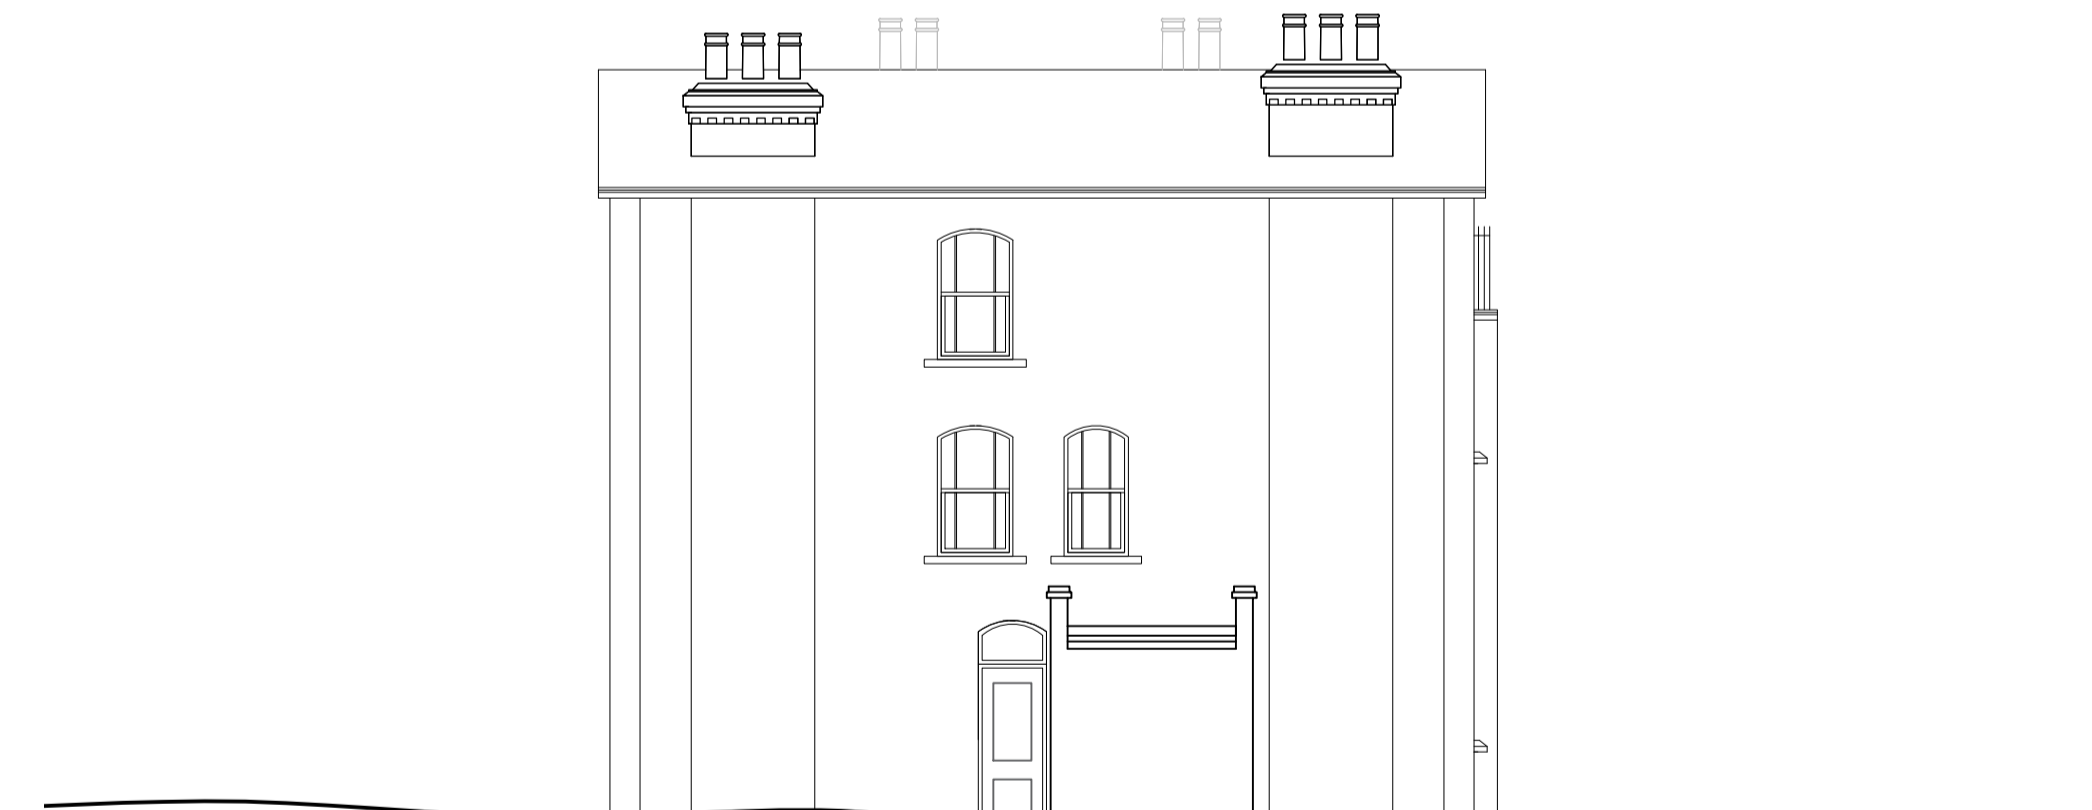

The Site
106 Bexley Road

EXISTING EAST ELEVATION
SCALE 1:100

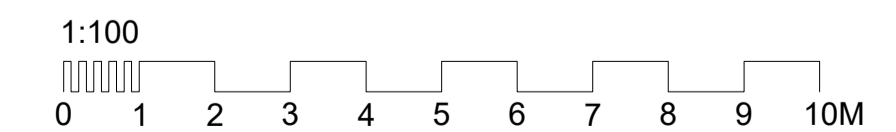

Extension and Conversion of Existing Building
At 106 Bexley Road, ERITH, DA8 3SP

Existing Elevations
North, East, South & West

Project Name: Drawing Name: