




APPROVED ELEVATION
SCALE 1:100



PROPOSED ELEVATION
SCALE 1:100

Extension and Conversion of Existing Building
 At 106 Bexley Road, ERITH, DA8 3SP
 Approved and Proposed Elevations
 Rear Elevation - North

Project Name; Drawing Name;

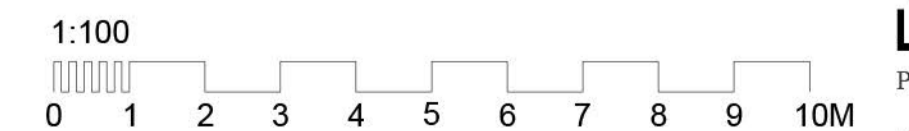

Revision	date	note
07.04.21		P1 - issued for comment
20.04.21		P2 - Updated following discussions with client
14.07.21		P3 - Updated following discussions with consultant team
22.07.21		P4 - Updated following discussions with consultant team