



North-East View



North-West View


Ingleton Wood LLP shall have no liability to the Employer arising out of any unauthorised modification or amendment to, or any transmission, copy or use of the material, or any proprietary work contained therein, by the Employer, Other Project Team Member, or any other third party.

All dimensions are to be checked and verified on-site by the Main Contractor prior to commencement; any discrepancies are to be reported to the Contract Administrator.

This drawing is to be read in conjunction with all other relevant drawings and specifications.

Do Not Scale

© Ingleton Wood LLP

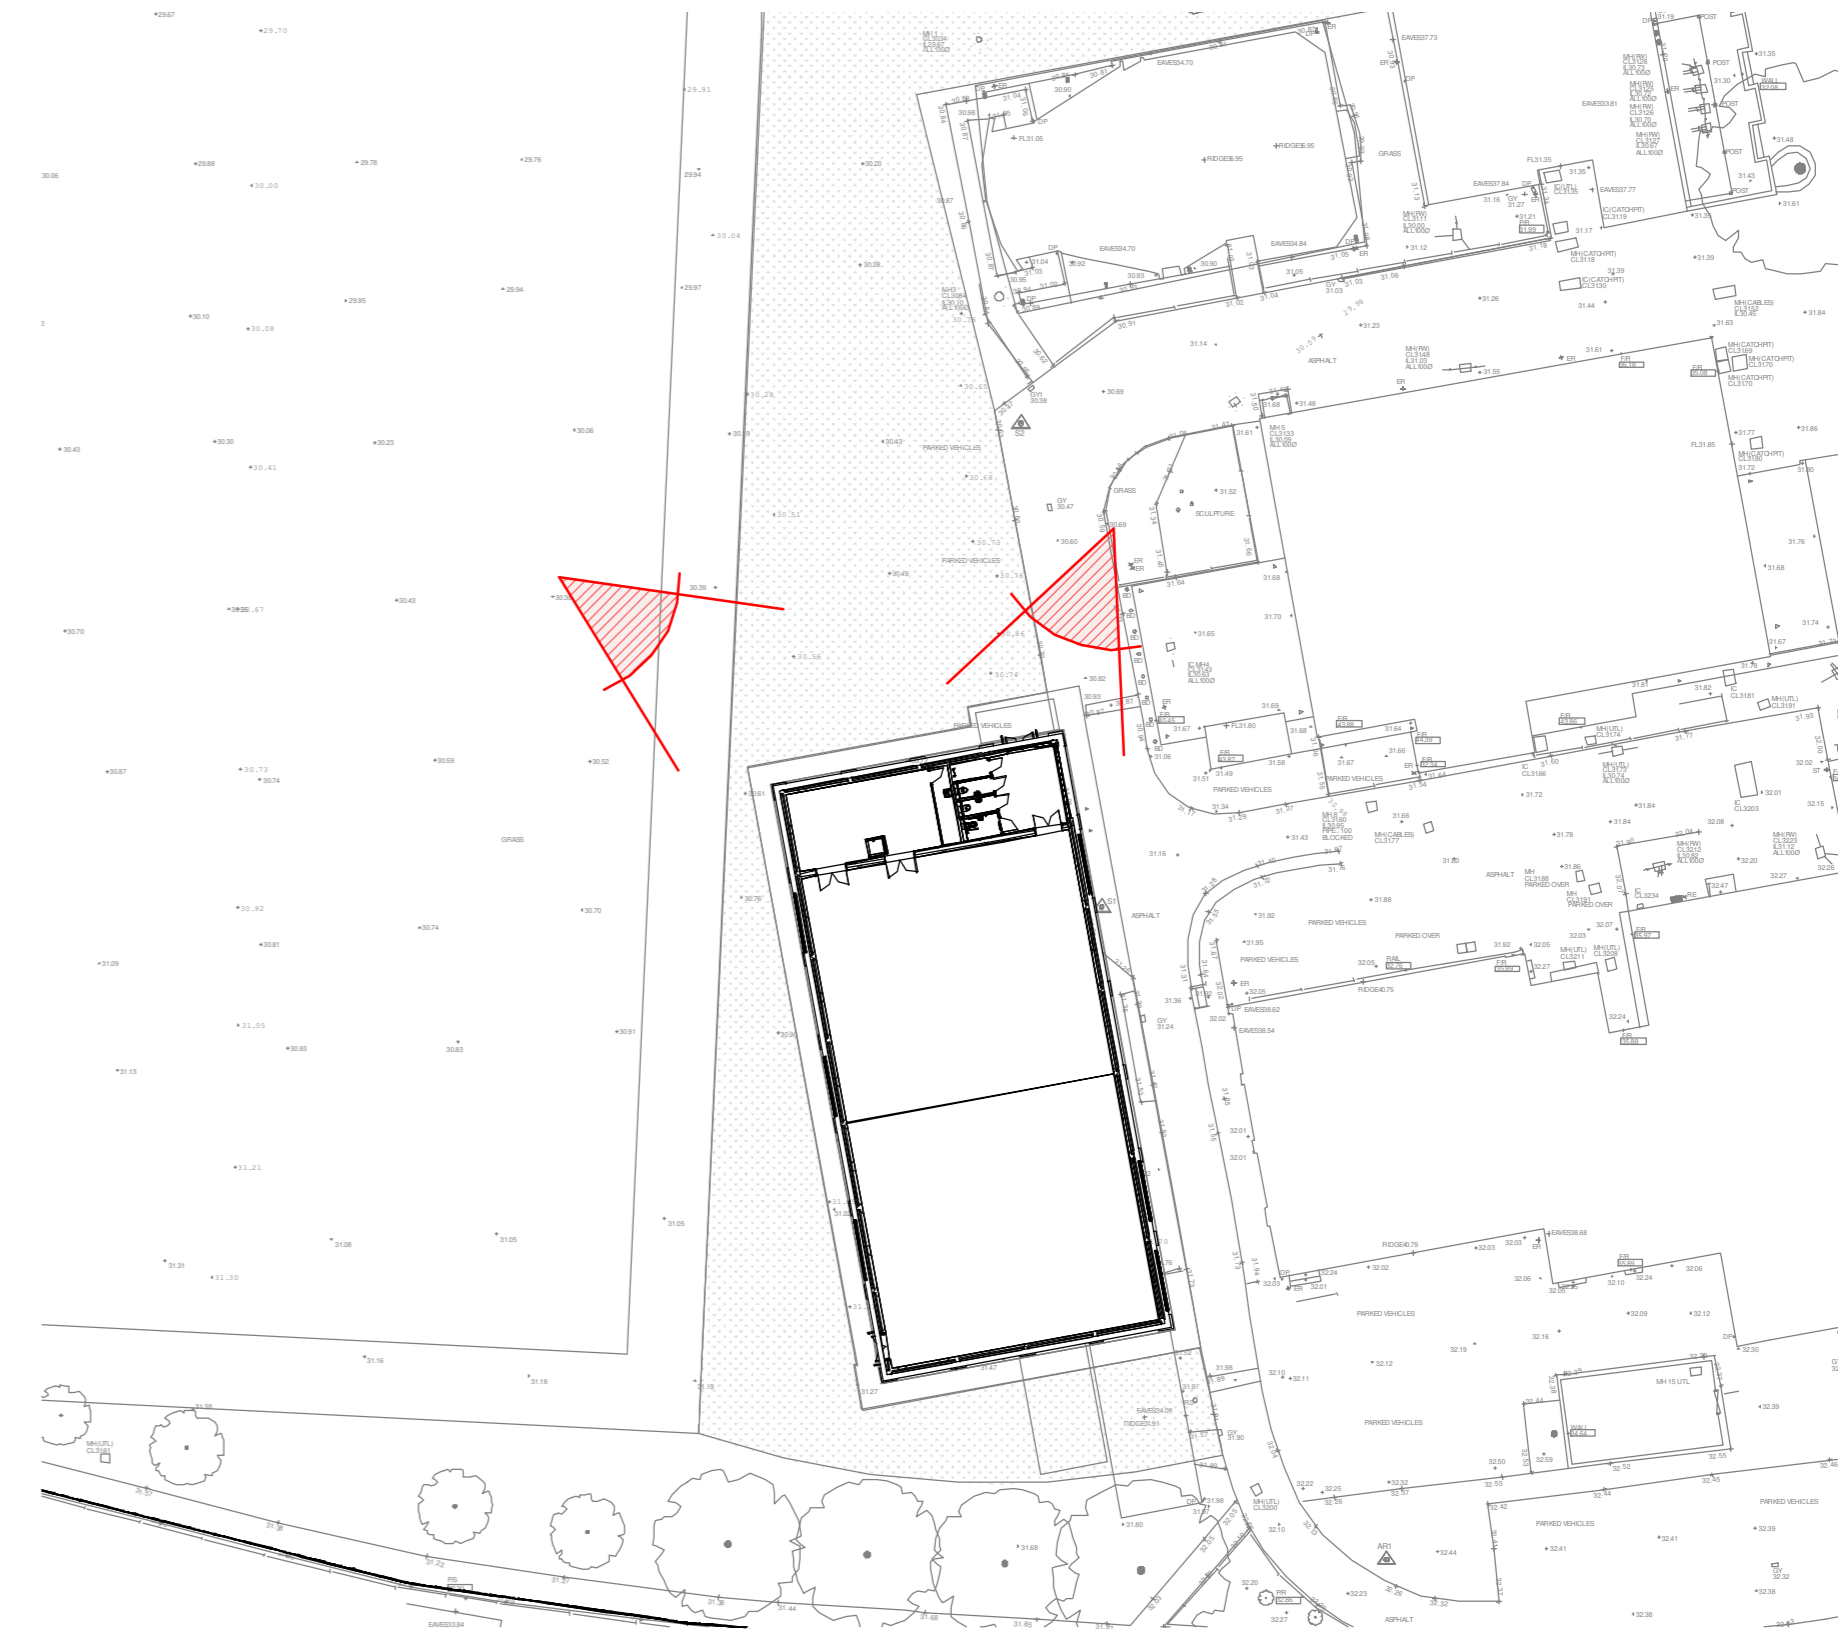

1 Proposed Site Plan Key

1 : 500



|             |                     |           |     |
|-------------|---------------------|-----------|-----|
| P1          | First Drawing Issue | 09/11/21  | MC  |
| Rev         | Comment             | Date      | Chk |
| Project No: | Scale @ A2:         | Drawn By: |     |
| 000000      | 1 : 500             | SF        |     |

|  |   |
|--|---|
|  | Property and Construction Consultants                                   |
|  | Issuing office: Colchester<br>t: 01206 224270<br>www.ingletonwood.co.uk |

**Vision, form and function**

Project:  
**New Sports Hall**  
 Chislehurst & Sidcup Grammar School,  
 Hurst Road, Sidcup  
 Kent, DA15 9AG

Client:  
**Chislehurst & Sidcup Grammar School**

Title:  
**Proposed Visualisations**

Drawing Number:  
**Project Ref-IWD-XX-XX-DR-A-2000**

|         |                   |           |
|---------|-------------------|-----------|
| Status: | Purpose of Issue: | Revision: |
| S2      | Information       | P1        |