



1 Proposed Roof Plan scale - 1:100

All drawings are subject to Planning and Building Control consent.
The details shown are for design intent purposes only and are subject to further design development with suppliers and sub-contracters
Proposals subject to consultation and approval from Local Authority Building Control or an Approved Inspector
All setting out dimensions should be checked on-site prior to construction and any discrepancies and/or omissions should be reported to the Architect immediately

 

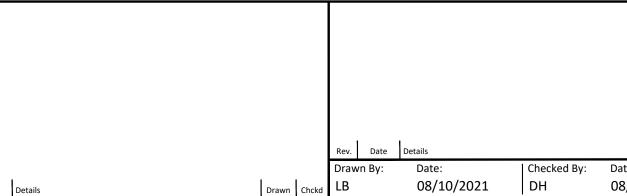

					Issued for:		
					PLANNING		
					Drawing:	Project No:	
					Proposed Roof Plan	21045	
						Scale: 1:100	
Date	Details			Drawn Chckd	Project/Client:	Dwg No:	
Ву:	Date:	Checked By:	Date:		Coles Yaard	103	
	08/10/2021	DH	08/10/	′2021	Stuckton	Rev:	



27 Glasshouse Studios, Fryern Court Road, Fordingbridge, Hampshire, SP6 1QX T: (01425) 655806 www.brightspacearchitects.com © BrightSpace Architects Ltd. Contractors must work only to figured dimensions which are to be checked on site. Registered Office - 17 Northover Rd, Pennington, Lymington, Hampshire, SO41 8GU. Registered Number - 07399008