


1 Existing Ground Floor Plan

oo1 scale - 1:100

All drawings are subject to Planning and Building Control consent.
 The details shown are for design intent purposes only and are subject to further design development with suppliers and sub-contracters
 Proposals subject to consultation and approval from Local Authority Building Control or an Approved Inspector
 All setting out dimensions should be checked on-site prior to construction and any discrepancies and/or omissions should be reported to the Architect immediately

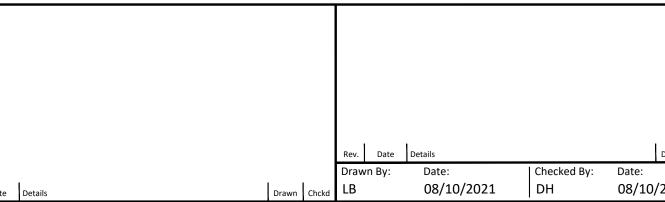

	Issued for:	
	PLANNING	
	Drawing:	Project No:
	Existing Ground Floor Plan	21045
		Scale: 1:100 @.
Drawn Chckd	Project/Client:	Dwg No:
Date:	Coles Yaard	001
08/10/2021	Stuckton	Rev:

27 Glasshouse Studios, Fryern Court Road, Fordingbridge, Hampshire, SP6 1QX T: (01425) 655806 www.brightspacearchitects.com © BrightSpace Architects Ltd. Contractors must work only to figured dimensions which are to be checked on site. Registered Office - 17 Northover Rd, Pennington, Lymington, Hampshire, SO41 8GU. Registered Number - 07399008