


Ground Floor Mews Plan as Proposed @ 1:100

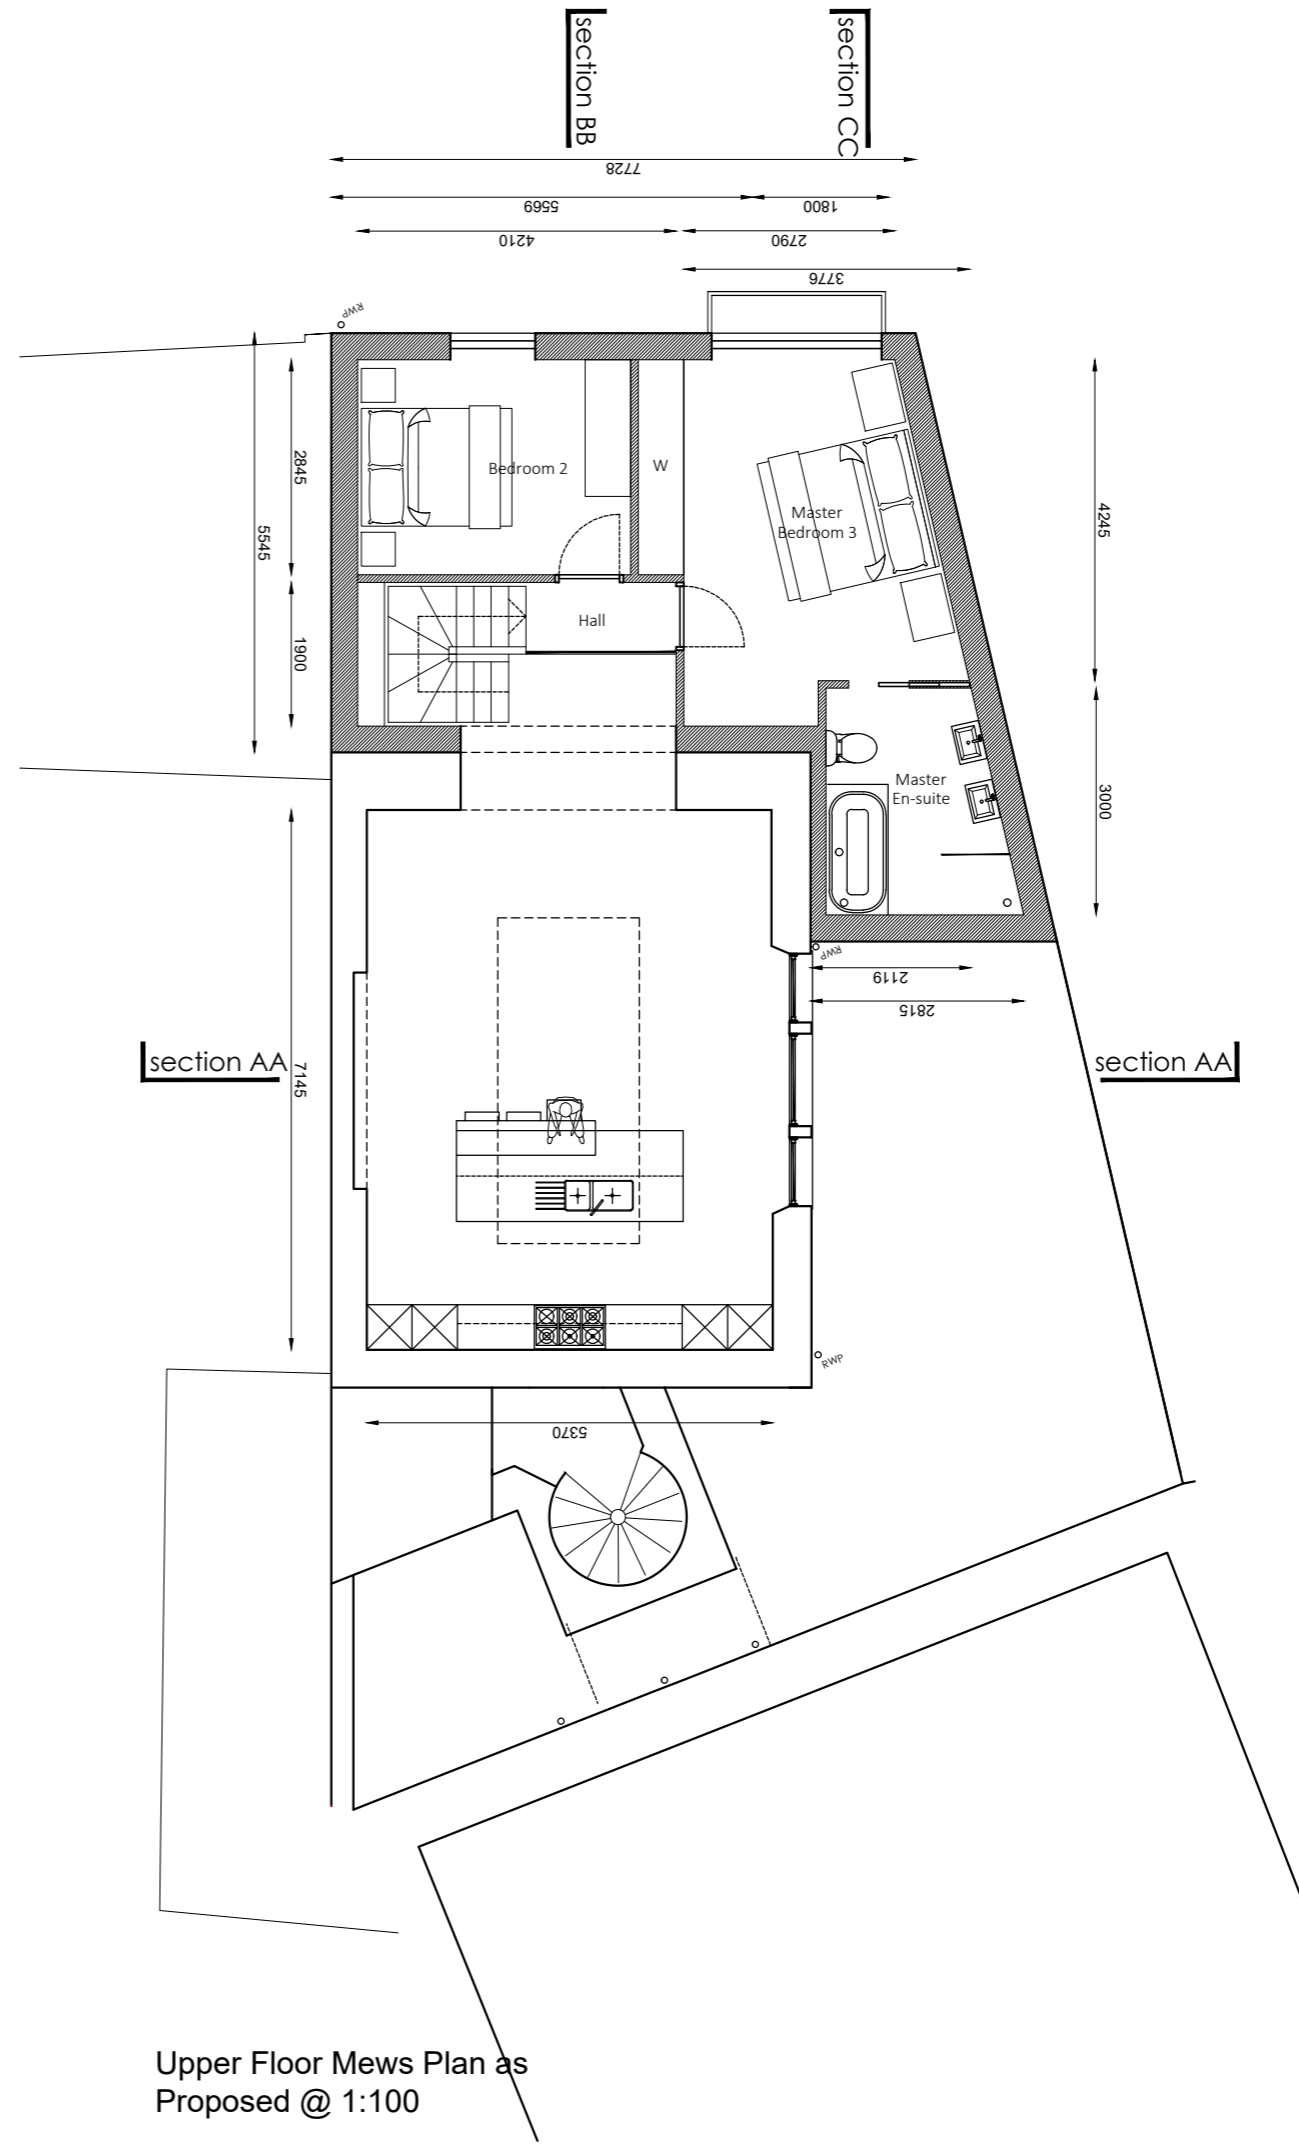

Upper Floor Mews Plan as Proposed @ 1:100

Notes:  
Do not scale from this drawing.  
If in doubt consult the architect.

REV.	REVISION NOTES:	DATE	ISSUED

**inkdesign**  
architecture

0141 552 2729  
info@inkdesign.co.uk  
www.inkdesign.co.uk  
Unit 6, 141 Bridgegate, The Briggait, Glasgow, G1 5HZ.

**Client**  
Bagshaw Limited  
PO Box 145  
Level 6, 10A Prospect Hill  
Douglas  
Isle of Man, IM99 1FY  
**Project**

Refurbishment, internal & external alterations of Lower Ground Floor Apartment Demolition & extension to Billiard Room to form new Mews House at 15 Park Circus Glasgow, G3 6AX

Drawing	Scale
Mews Ground & Upper Floor Plans as Proposed	1:100 @ A3

Drawn	Checked
TR	MH

Stage	Revision Date
3 - Planning	

Drawing Date	Drawing No.	Revision No.
Nov. 21	21-870-PL21	