


PARK CIRCUS
Ground Floor Plan as Existing @ 1:100

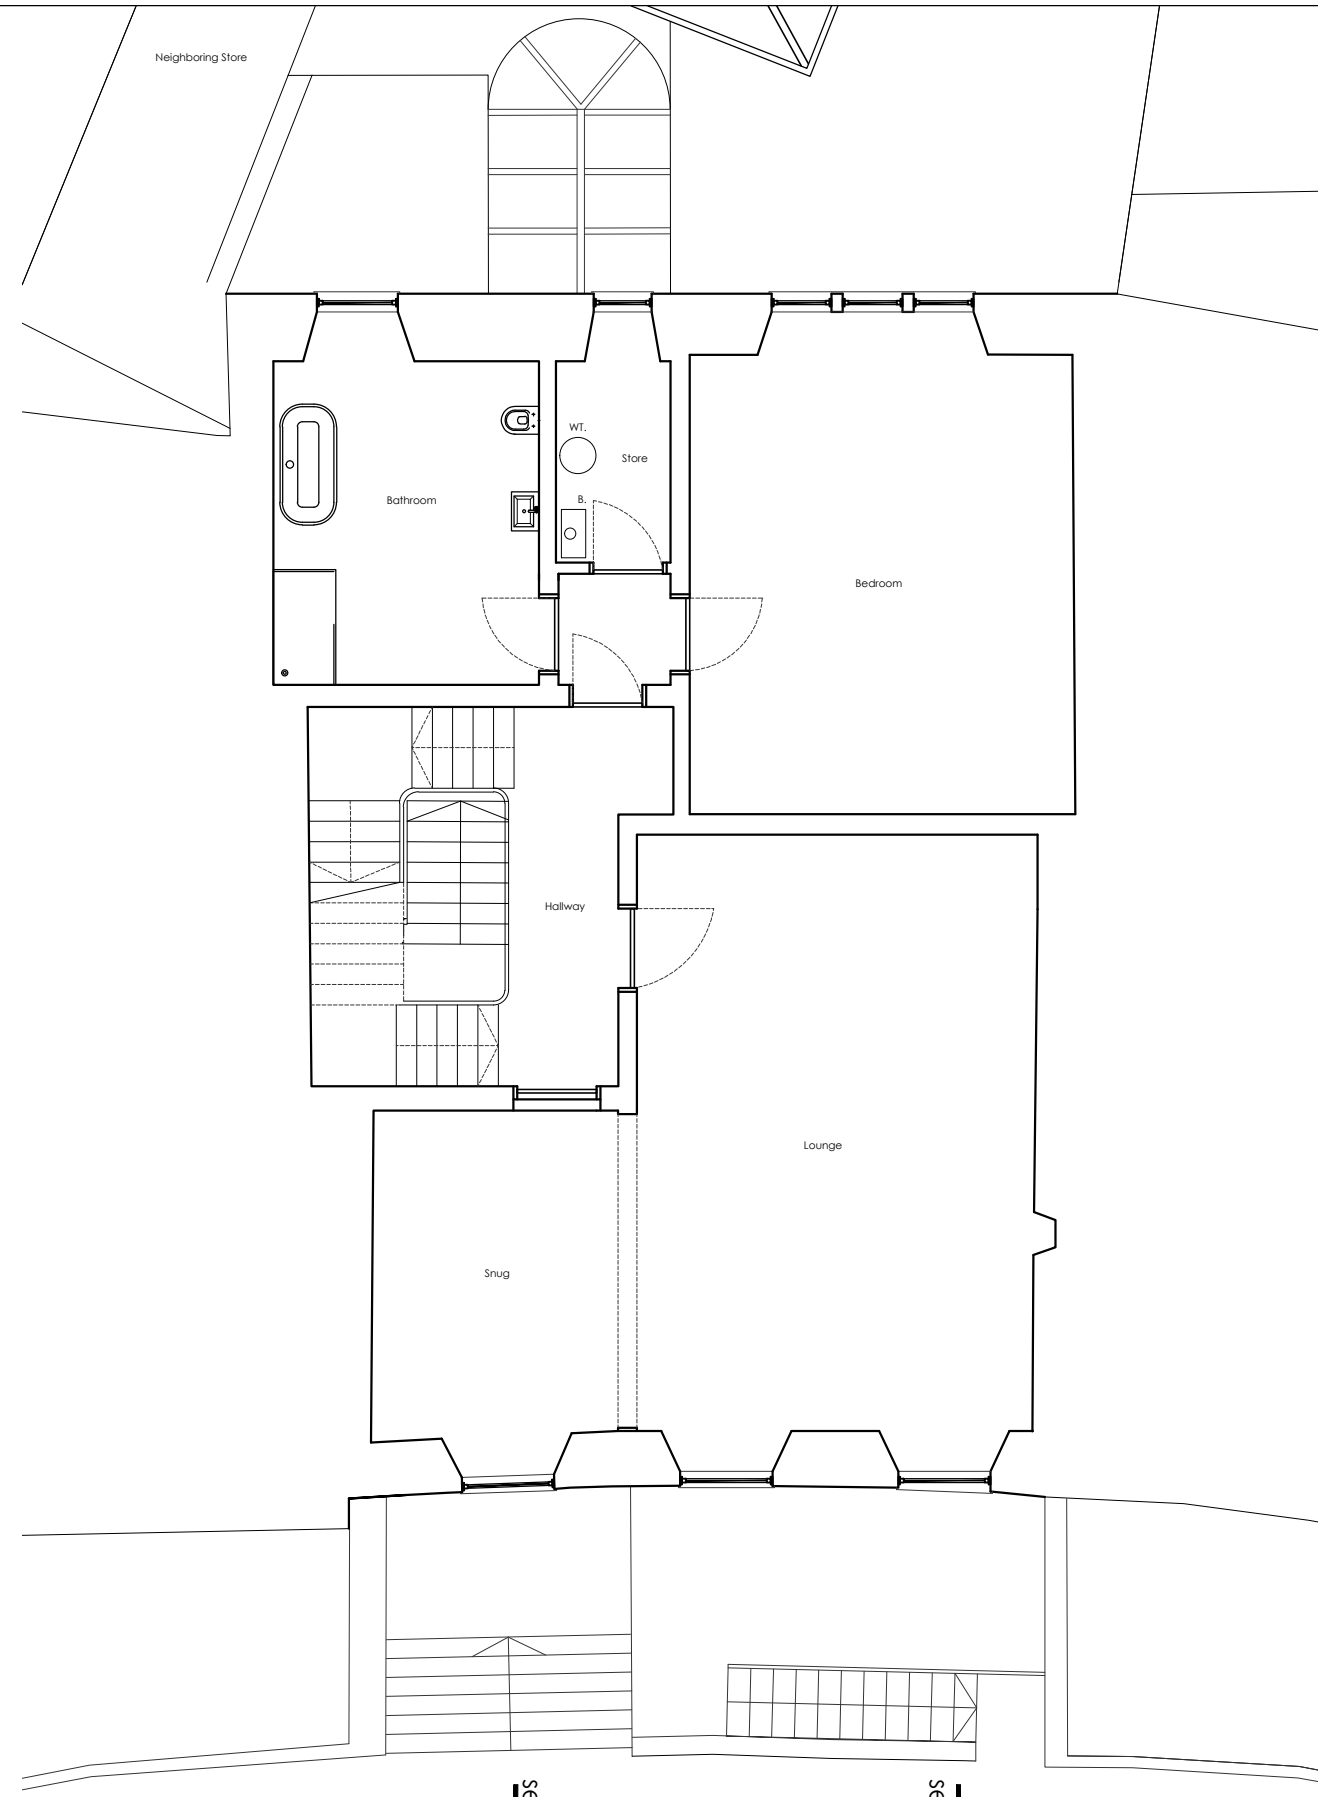

PARK CIRCUS
First Floor Plan as Existing @ 1:100

Notes:
Do not scale from this drawing.
If in doubt consult the architect.

REV.	REVISION NOTES:	DATE	ISSUED



0141 552 2729
 info@inkdesign.co.uk
 www.inkdesign.co.uk
 Unit 6, 141 Bridgegate, The Briggait, Glasgow, G1 5HZ.

Client
 Bagshaw Limited
 PO Box 145
 Level 6, 10A Prospect Hill
 Douglas
 Isle of Man, IM99 1FY
Project

Refurbishment, internal & external alterations of Lower Ground Floor Apartment Demolition & extension to Billiard Room to form new Mews House at 15 Park Circus Glasgow, G3 6AX

Drawing	Scale
Ground and First Floor Plan as Existing	1:100 @ A3

Drawn	Checked
TR	MH

Stage	Revision Date
3 - Planning	

Drawing Date	Drawing No.	Revision No.
Dec. 21	21-870-PL 22	