
 


PARK CIRCUS LANE

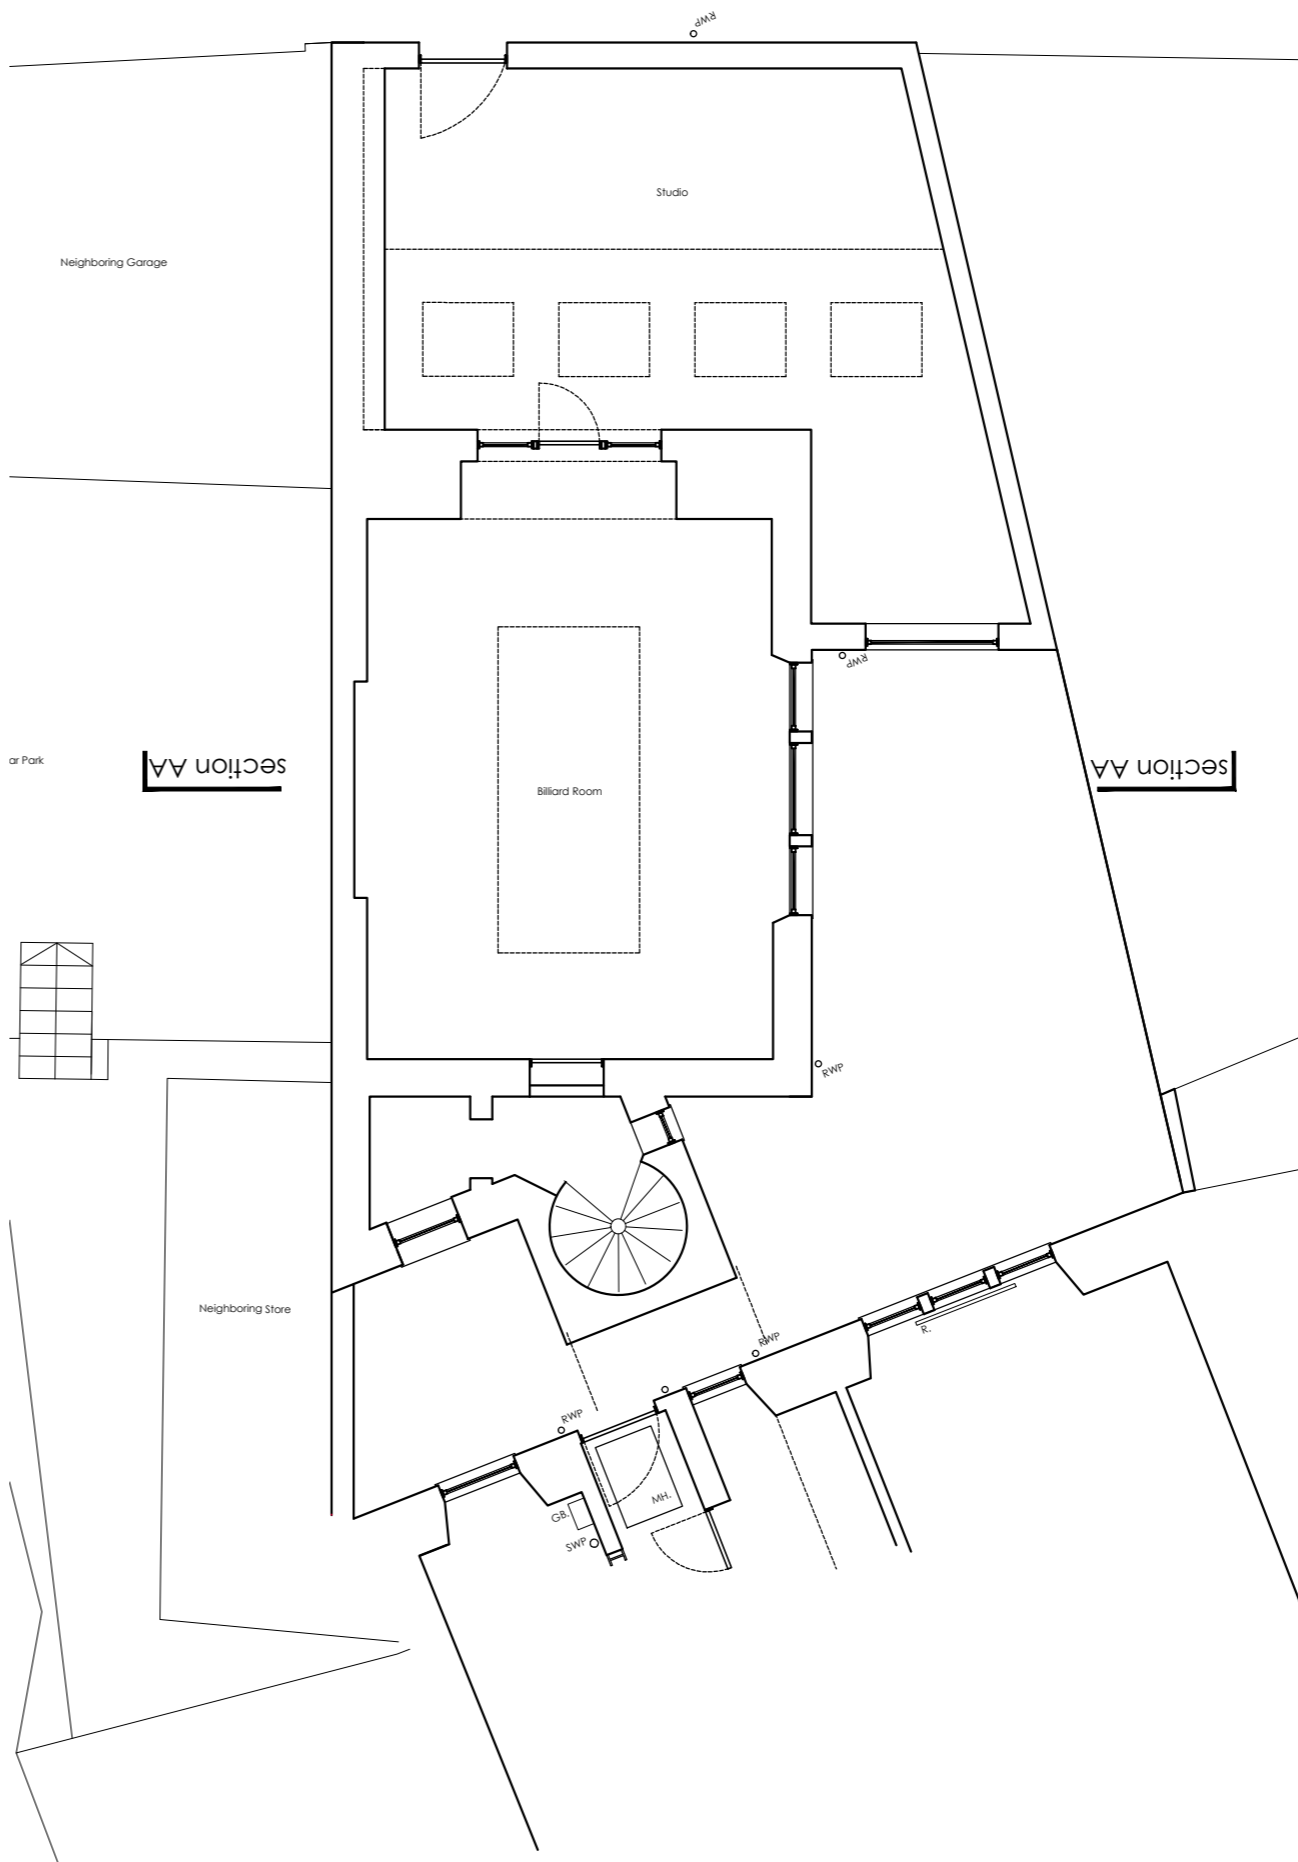

PARK CIRCUS

Lower Ground Floor Plan as Existing @ 1:100

Notes:
Do not scale from this drawing.
If in doubt consult the architect.

REV.	REVISION NOTES:	DATE	ISSUED

inkdesign
architecture

0141 552 2729
info@inkdesign.co.uk
www.inkdesign.co.uk
Unit 6, 141 Bridgegate, The Briggait, Glasgow, G1 5HZ.

Client
Bagshaw Limited
PO Box 145
Level 6, 10A Prospect Hill
Douglas
Isle of Man, IM99 1FY
Project

Refurbishment, internal & external alterations of Lower Ground Floor Apartment Demolition & extension to Billiard Room to form new Mews House at 15 Park Circus Glasgow, G3 6AX

Drawing	Scale
Lower Ground Floor Plans as Existing	1:100 @ A3

Drawn	Checked
TR	MH

Stage	Revision Date
3 - Planning	

Drawing Date	Drawing No.	Revision No.
Nov. 21	21-870-PL 04	