



SCALE BAR: This line measures 200mm when printed correctly



WESTERN FRONT ELEVATIONS SCALE 1:100

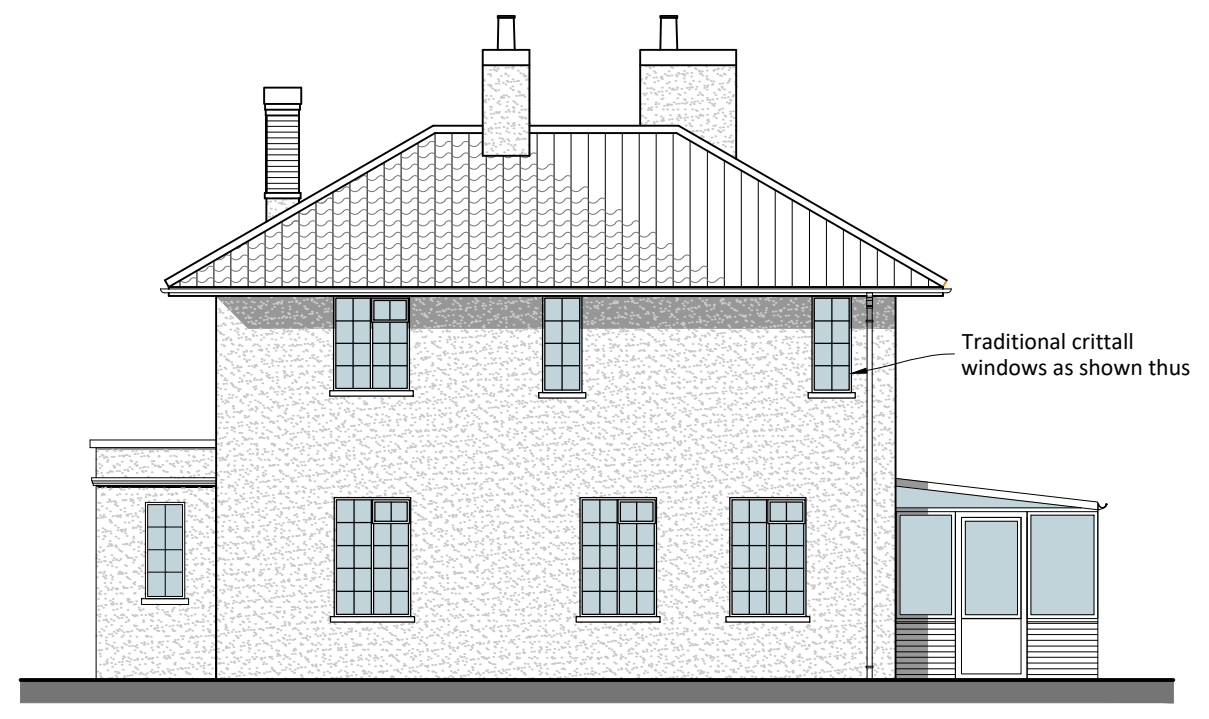


SOUTHERN SIDE

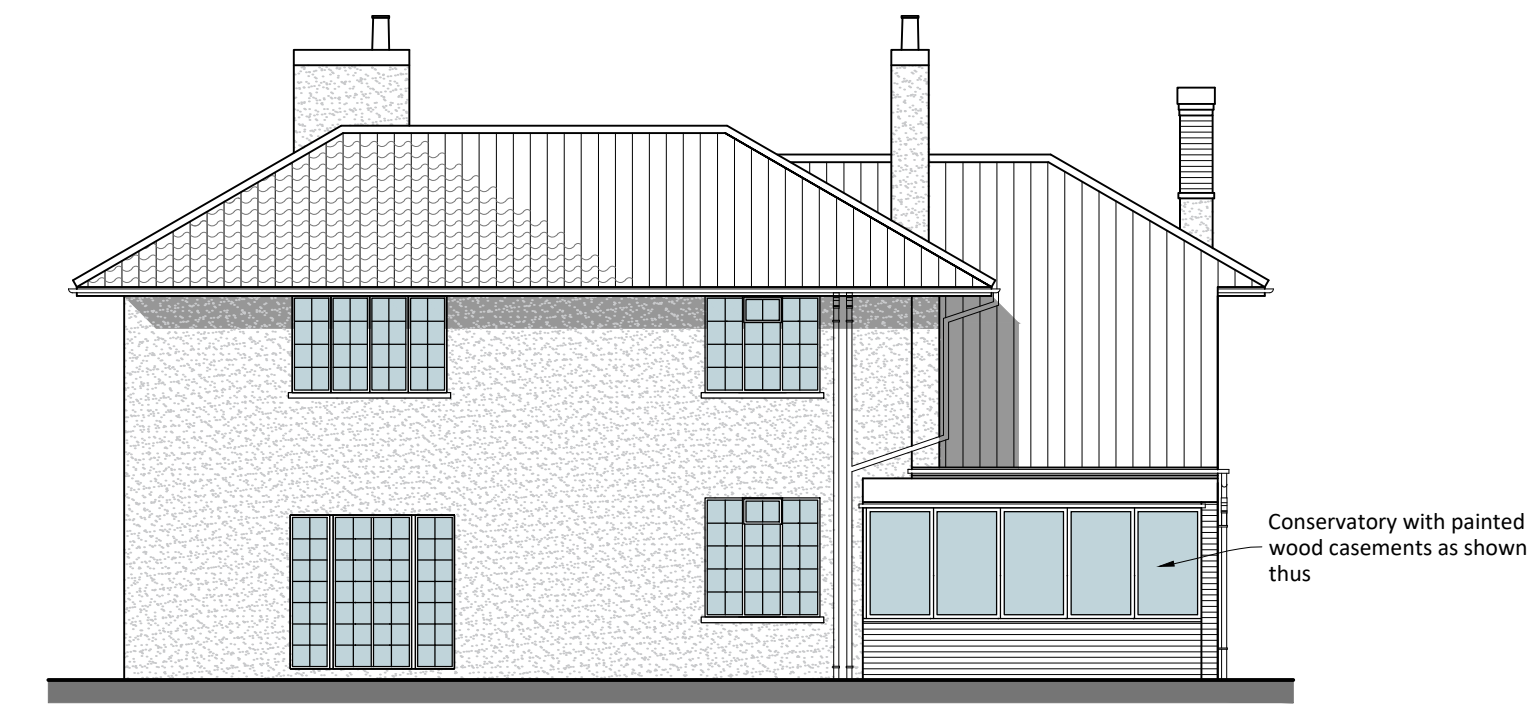

EASTERN REAR



NORTHERN SIDE

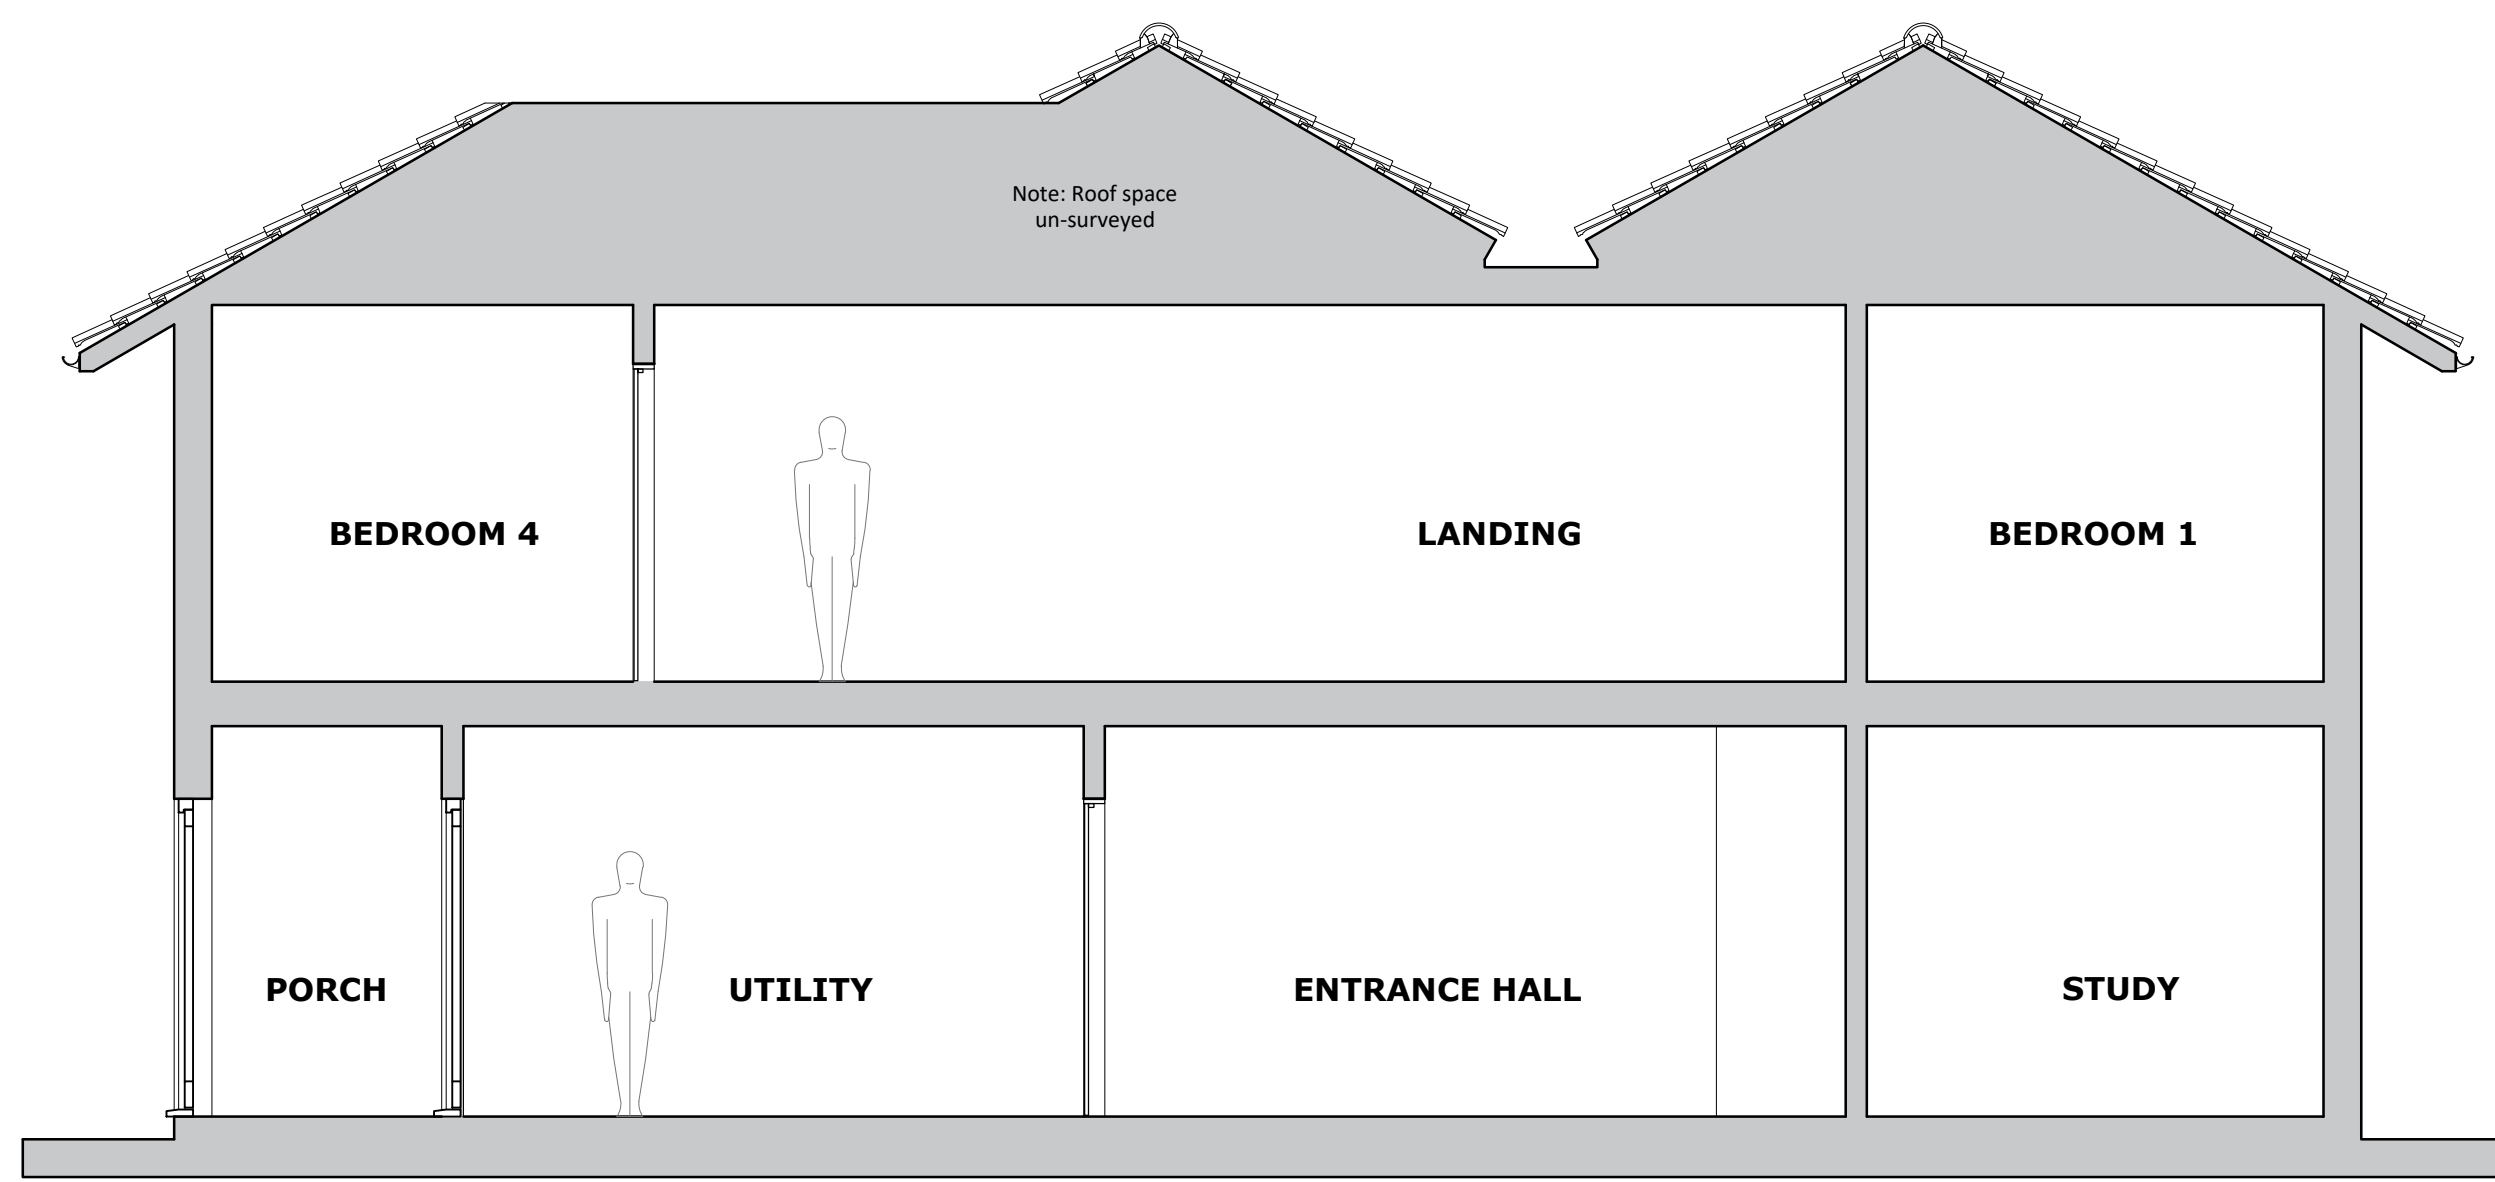

SECTION A-A SCALE 1:50

REVISION DETAILS:

PROJECT:
Proposed Extension & Alteration
Kettlestone House
Kettlestone
Norfolk
NR21 0BB

CLIENT:
Mr & Mrs C Coubrough

TITLE:
Existing Elevations & Section

DATE:
22/07/21

VOID ARCHITECTURE

Heath Barn, Norwich Road, Fakenham,
Norfolk, NR21 8LZ

tel: 01328 801536
email: info@voidarchitecture.co.uk
web: www.voidarchitecture.co.uk

DRAWING: 1154.02 REV:

PAPER SIZE: A1