




SCALE BAR: This line measures 200mm when printed correctly

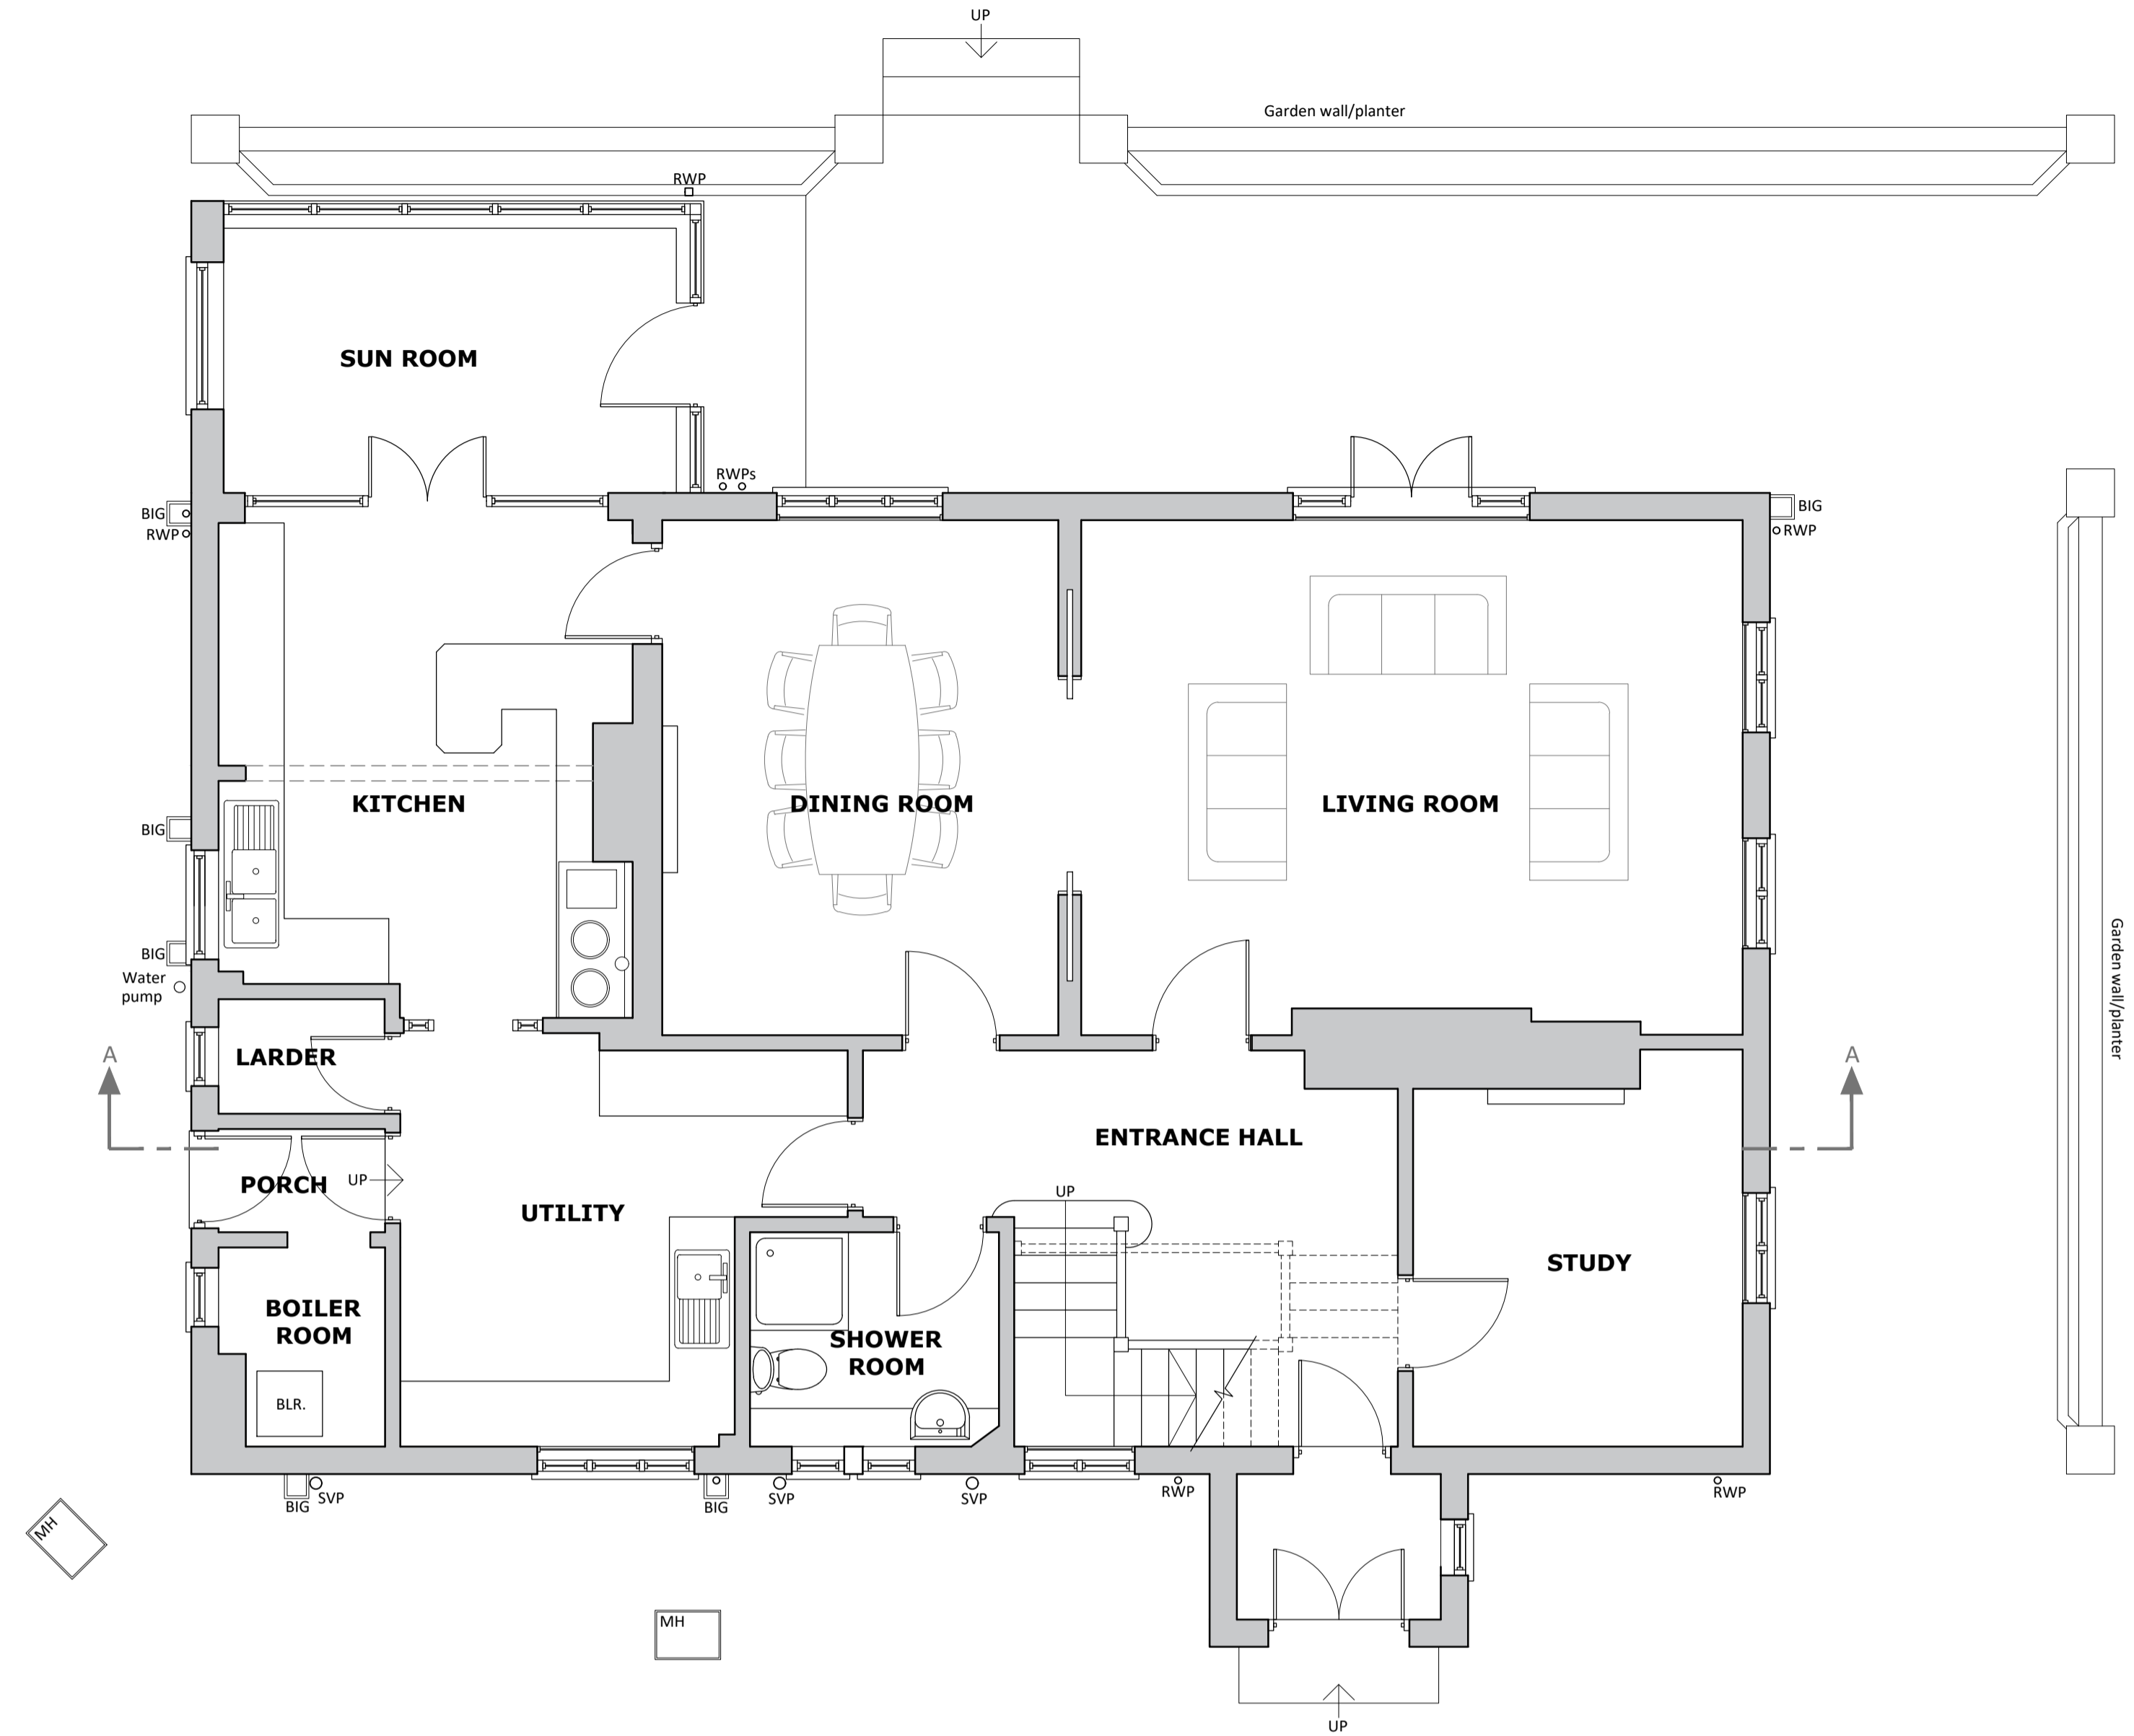

GROUND FLOOR PLAN SCALE 1:50

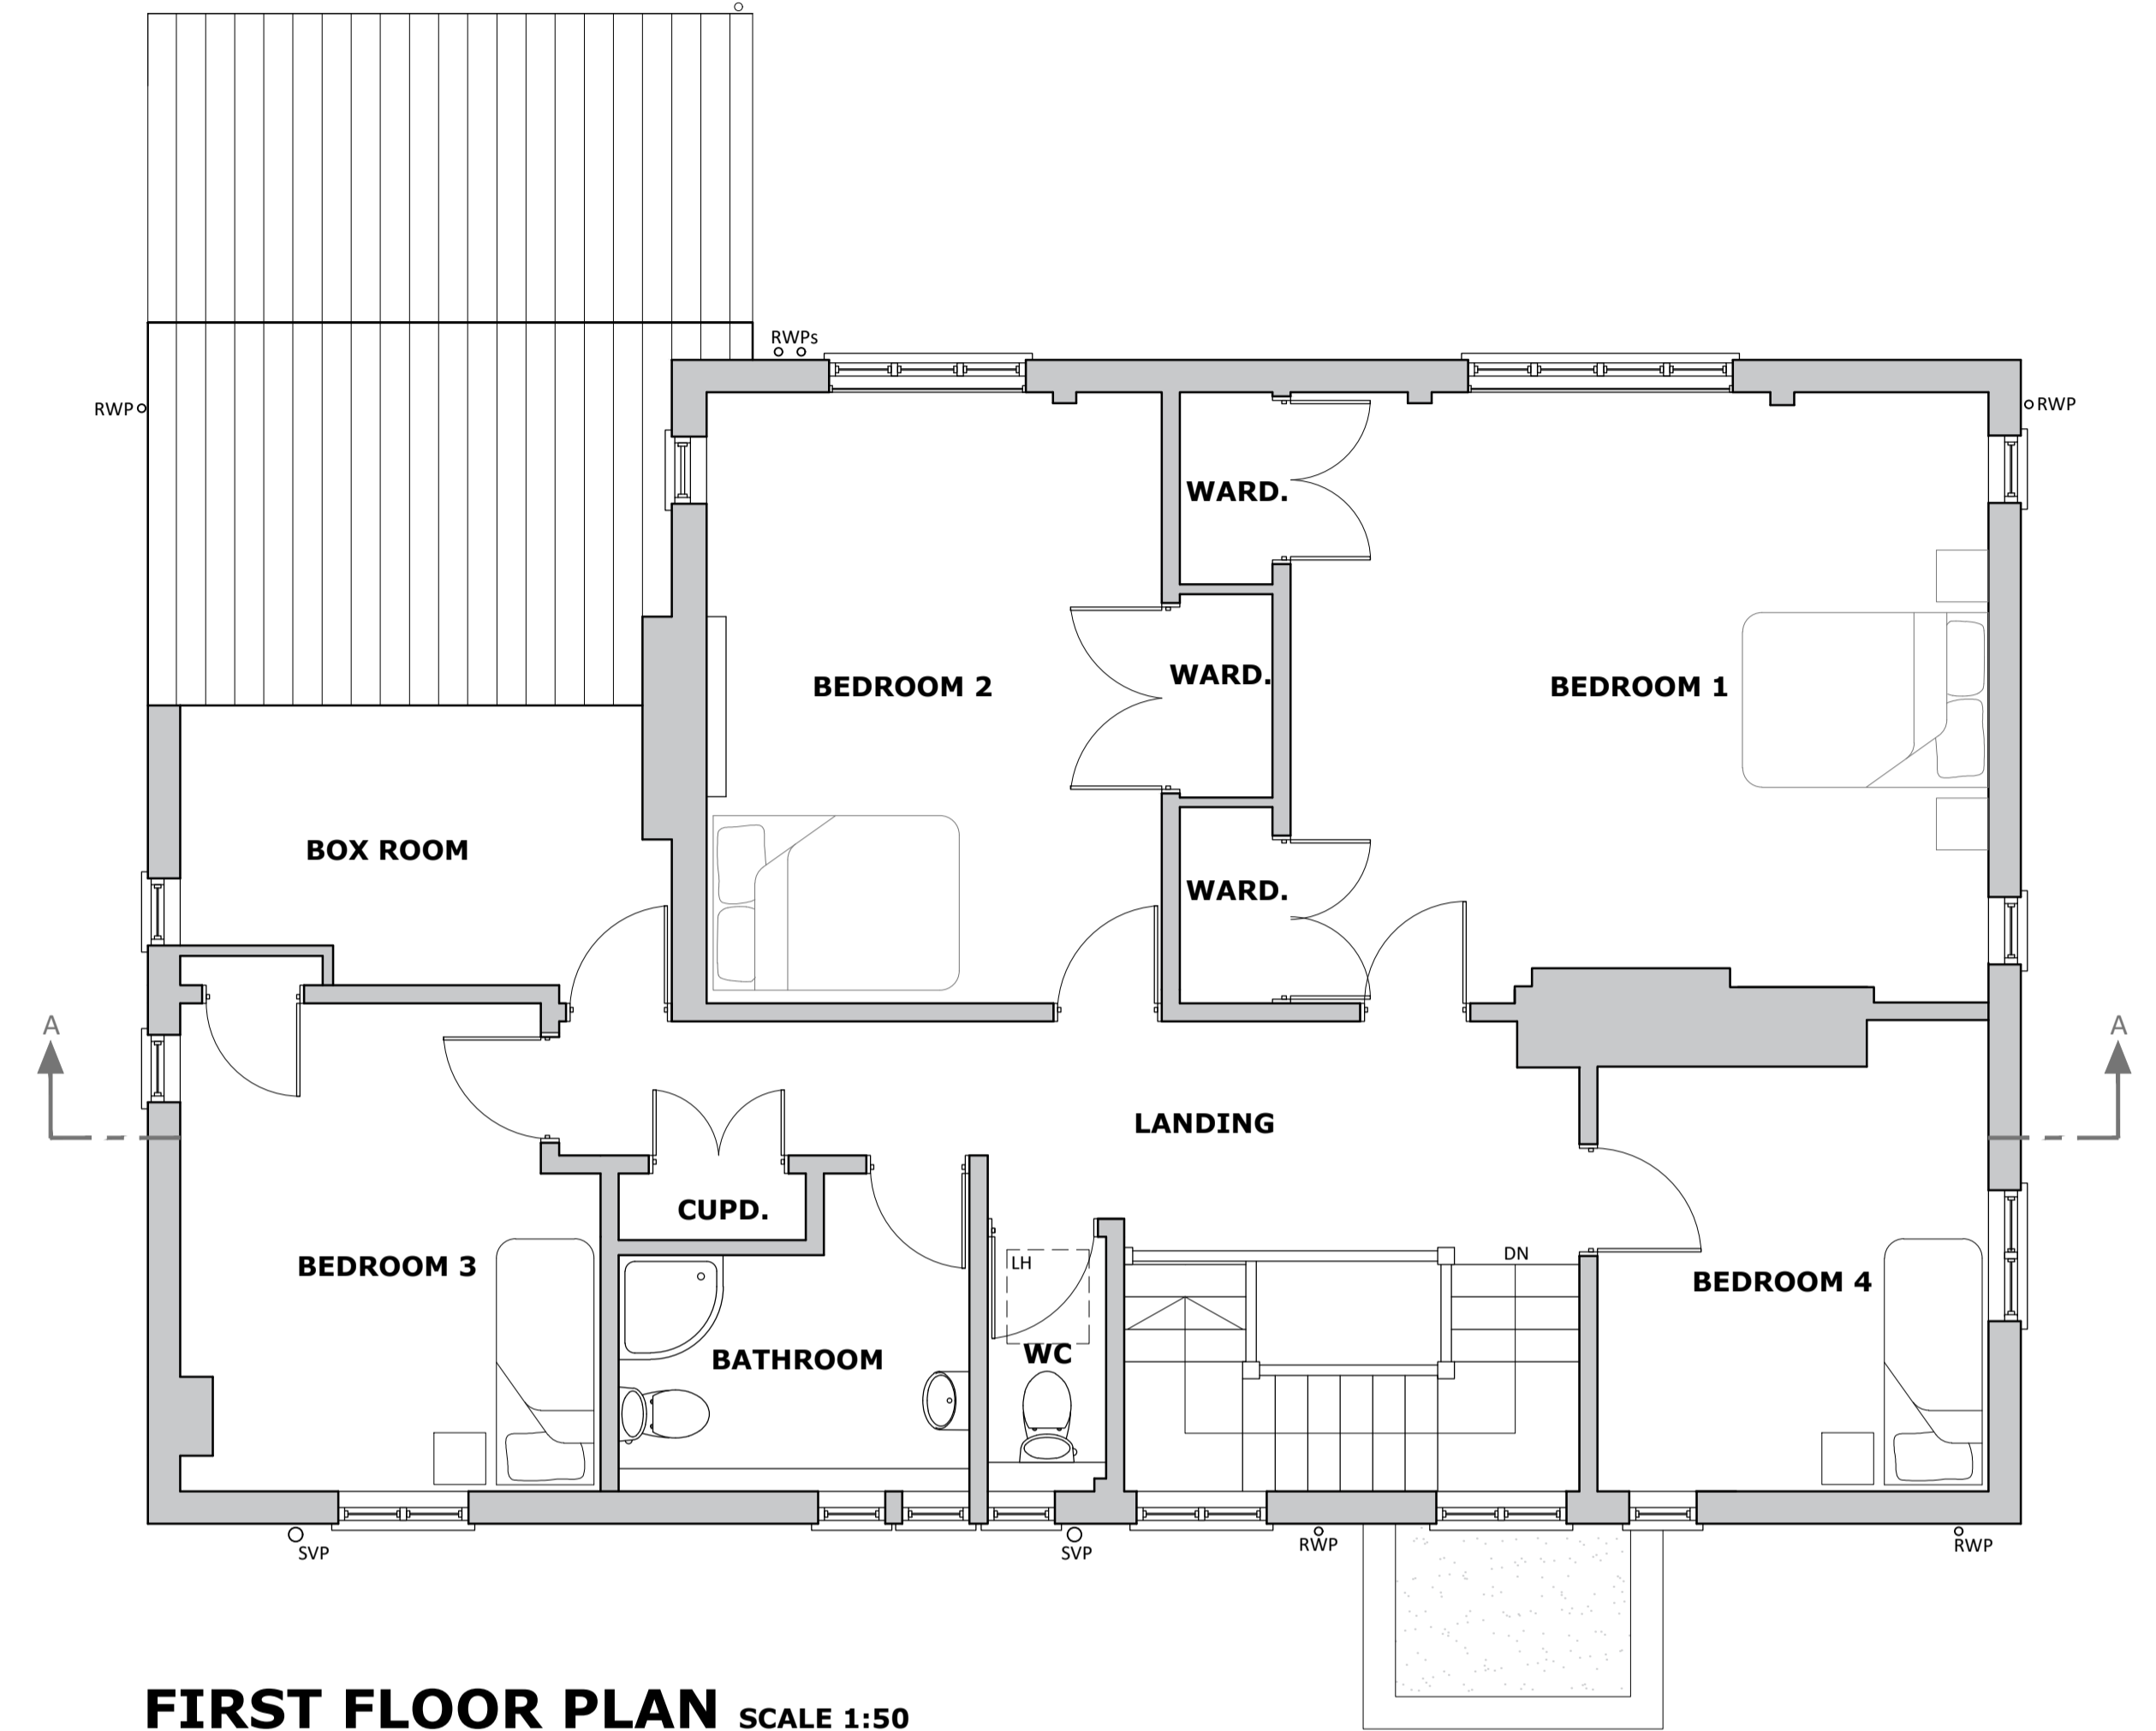

FIRST FLOOR PLAN SCALE 1:50

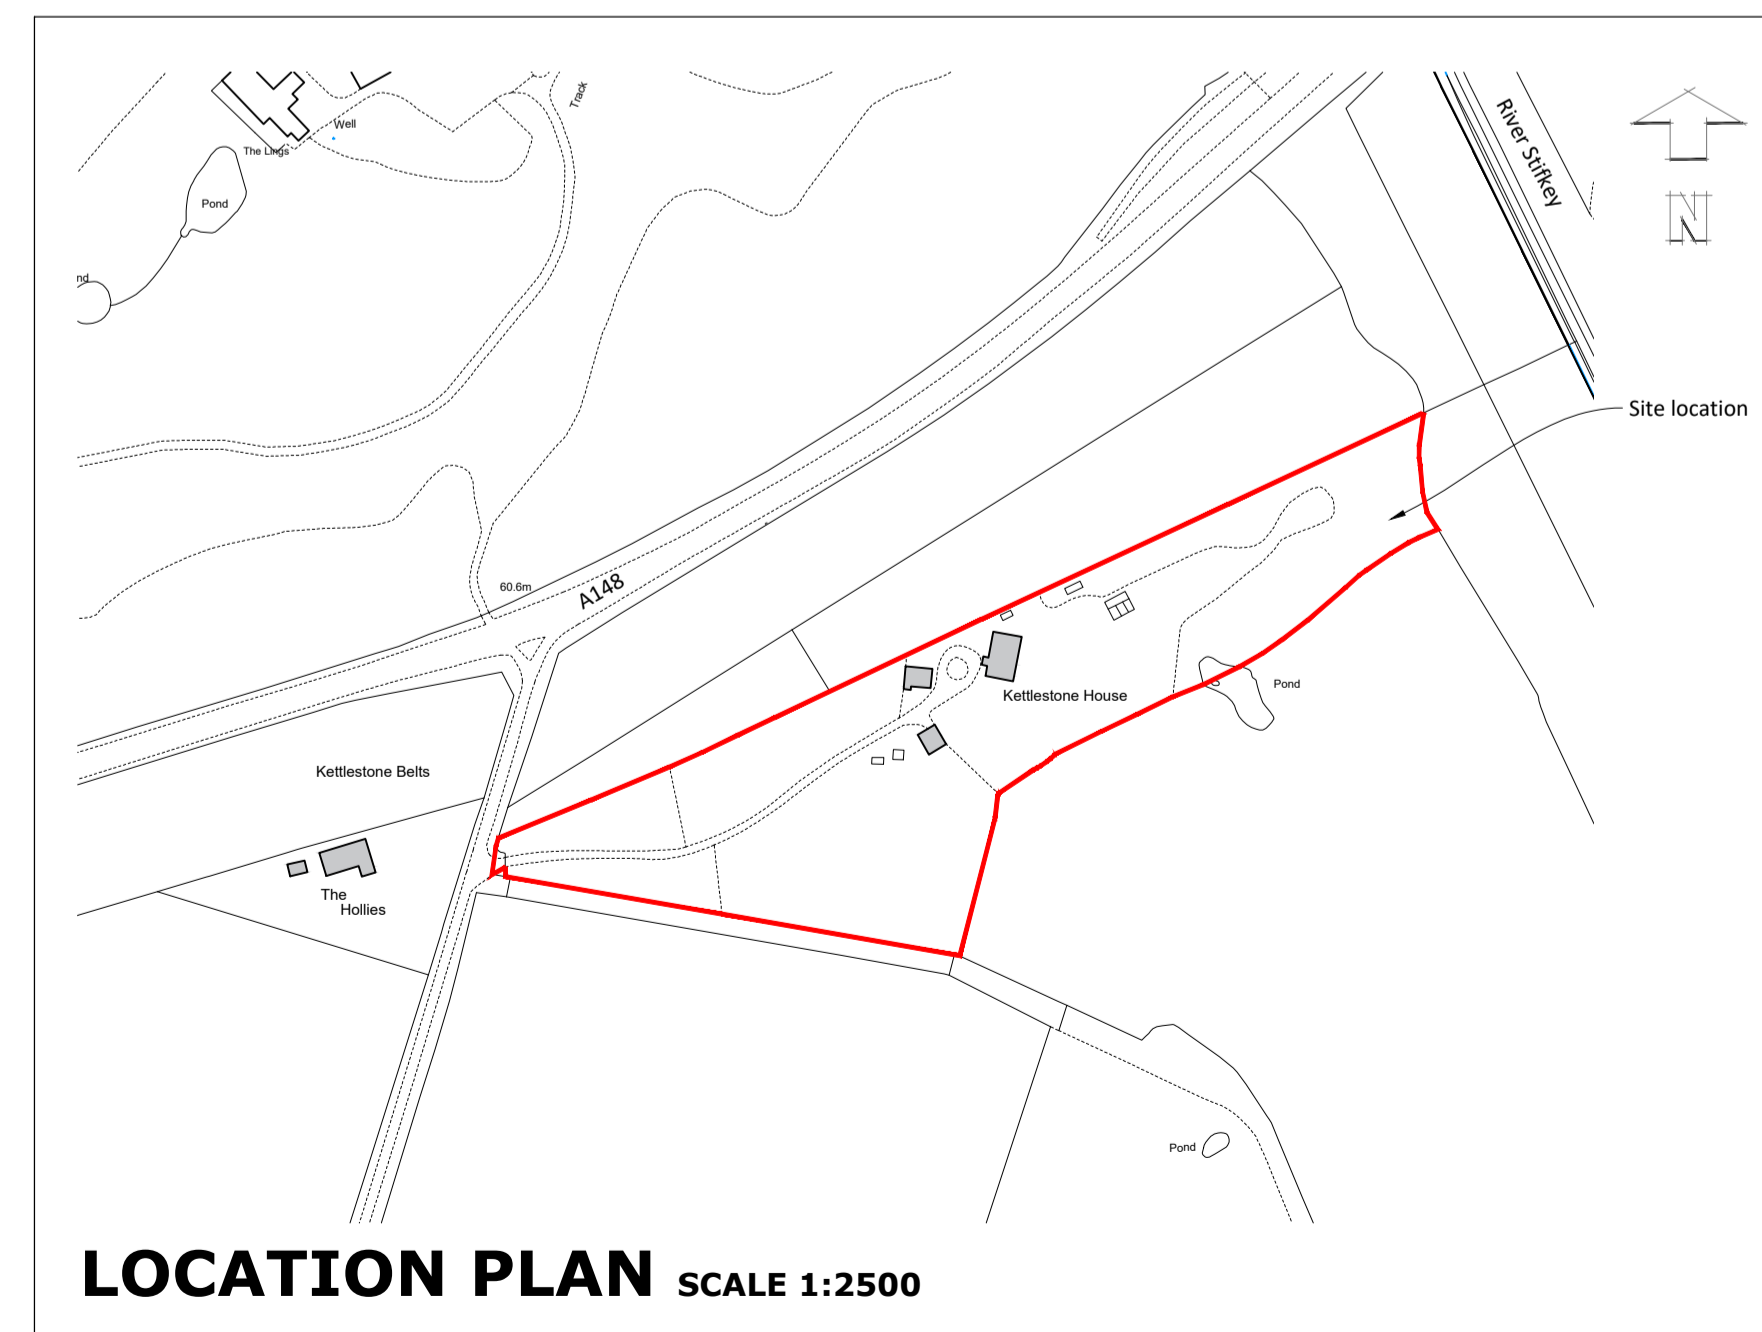

LOCATION PLAN SCALE 1:2500

A- Boundary updated (30/11/21)

REVISION DETAILS:

PROJECT:
Proposed Extension & Alteration
Kettlestone House
Kettlestone
Norfolk
NR21 0BB

CLIENT:
Mr & Mrs C Coubrough

TITLE:
Plans as Existing

DATE:
22/07/21

VOID ARCHITECTURE

Heath Barn, Norwich Road, Fakenham,
Norfolk, NR21 8LZ

tel: 01328 801536
email: info@voidarchitecture.co.uk
web: www.voidarchitecture.co.uk

DRAWING: **1154.01** REV: **A** PAPER SIZE: **A1**