




Ground floor Plan

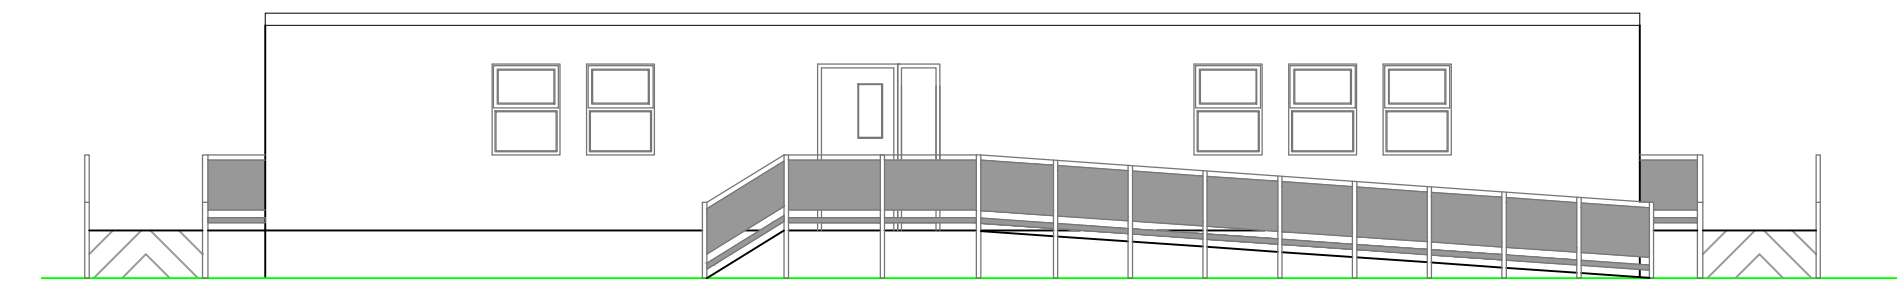


South Elevation

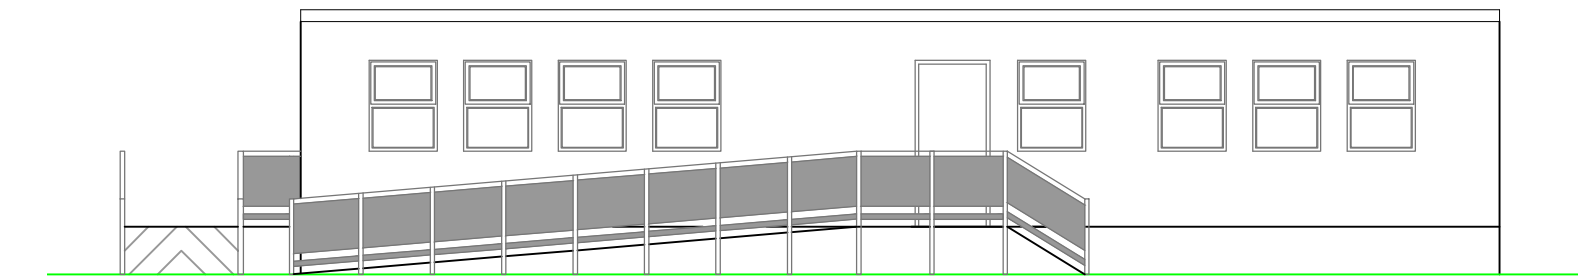


East Elevation

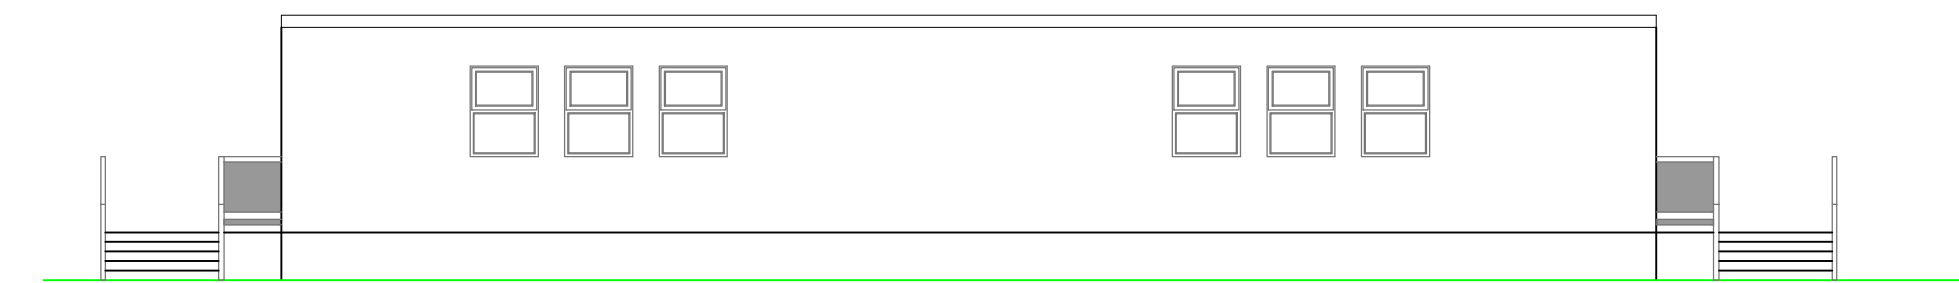

North Elevation

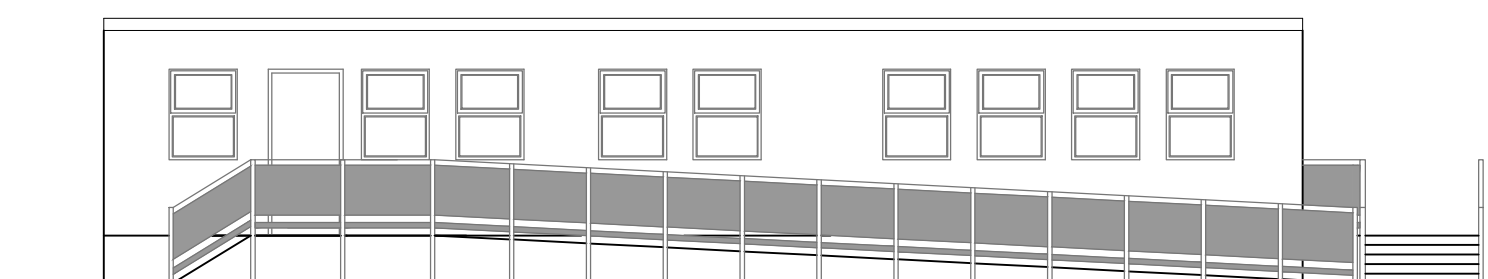

West Elevation

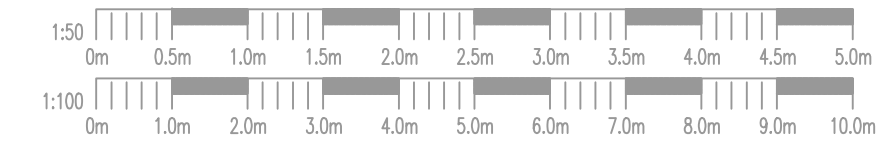

NOTES:

Rev	Date	Details Of Issue	Initials

Status

Proposed Drawing



01732 240140 admin@sevenoaksplans.com

This document and all information herein is confidential and the intellectual property of Sevenoaks Plans Ltd. It is disclosed in confidence on terms that it will not be disclosed to any third party, used, sold, loaned, licensed, or reproduced in whole or in any part in any manner or form for manufacturing, tendering or for any other purpose without the written permission of Sevenoaks Plans Ltd. The copyright is retained by Sevenoaks Plans Ltd. © Sevenoaks Plans Ltd.

Client **Knole Academy**

Project **Knole Academy, Bradbourne Vale rd Sevenoaks, Kent, TN13 3LE**

Title **Planning Permission Plans and Elevations**

Drawn	Date:	Scale (at A1)
H.V.	15/11/2021	1:50/100

Drg no.	Revision No.
SP1361-21-PL02	