


009

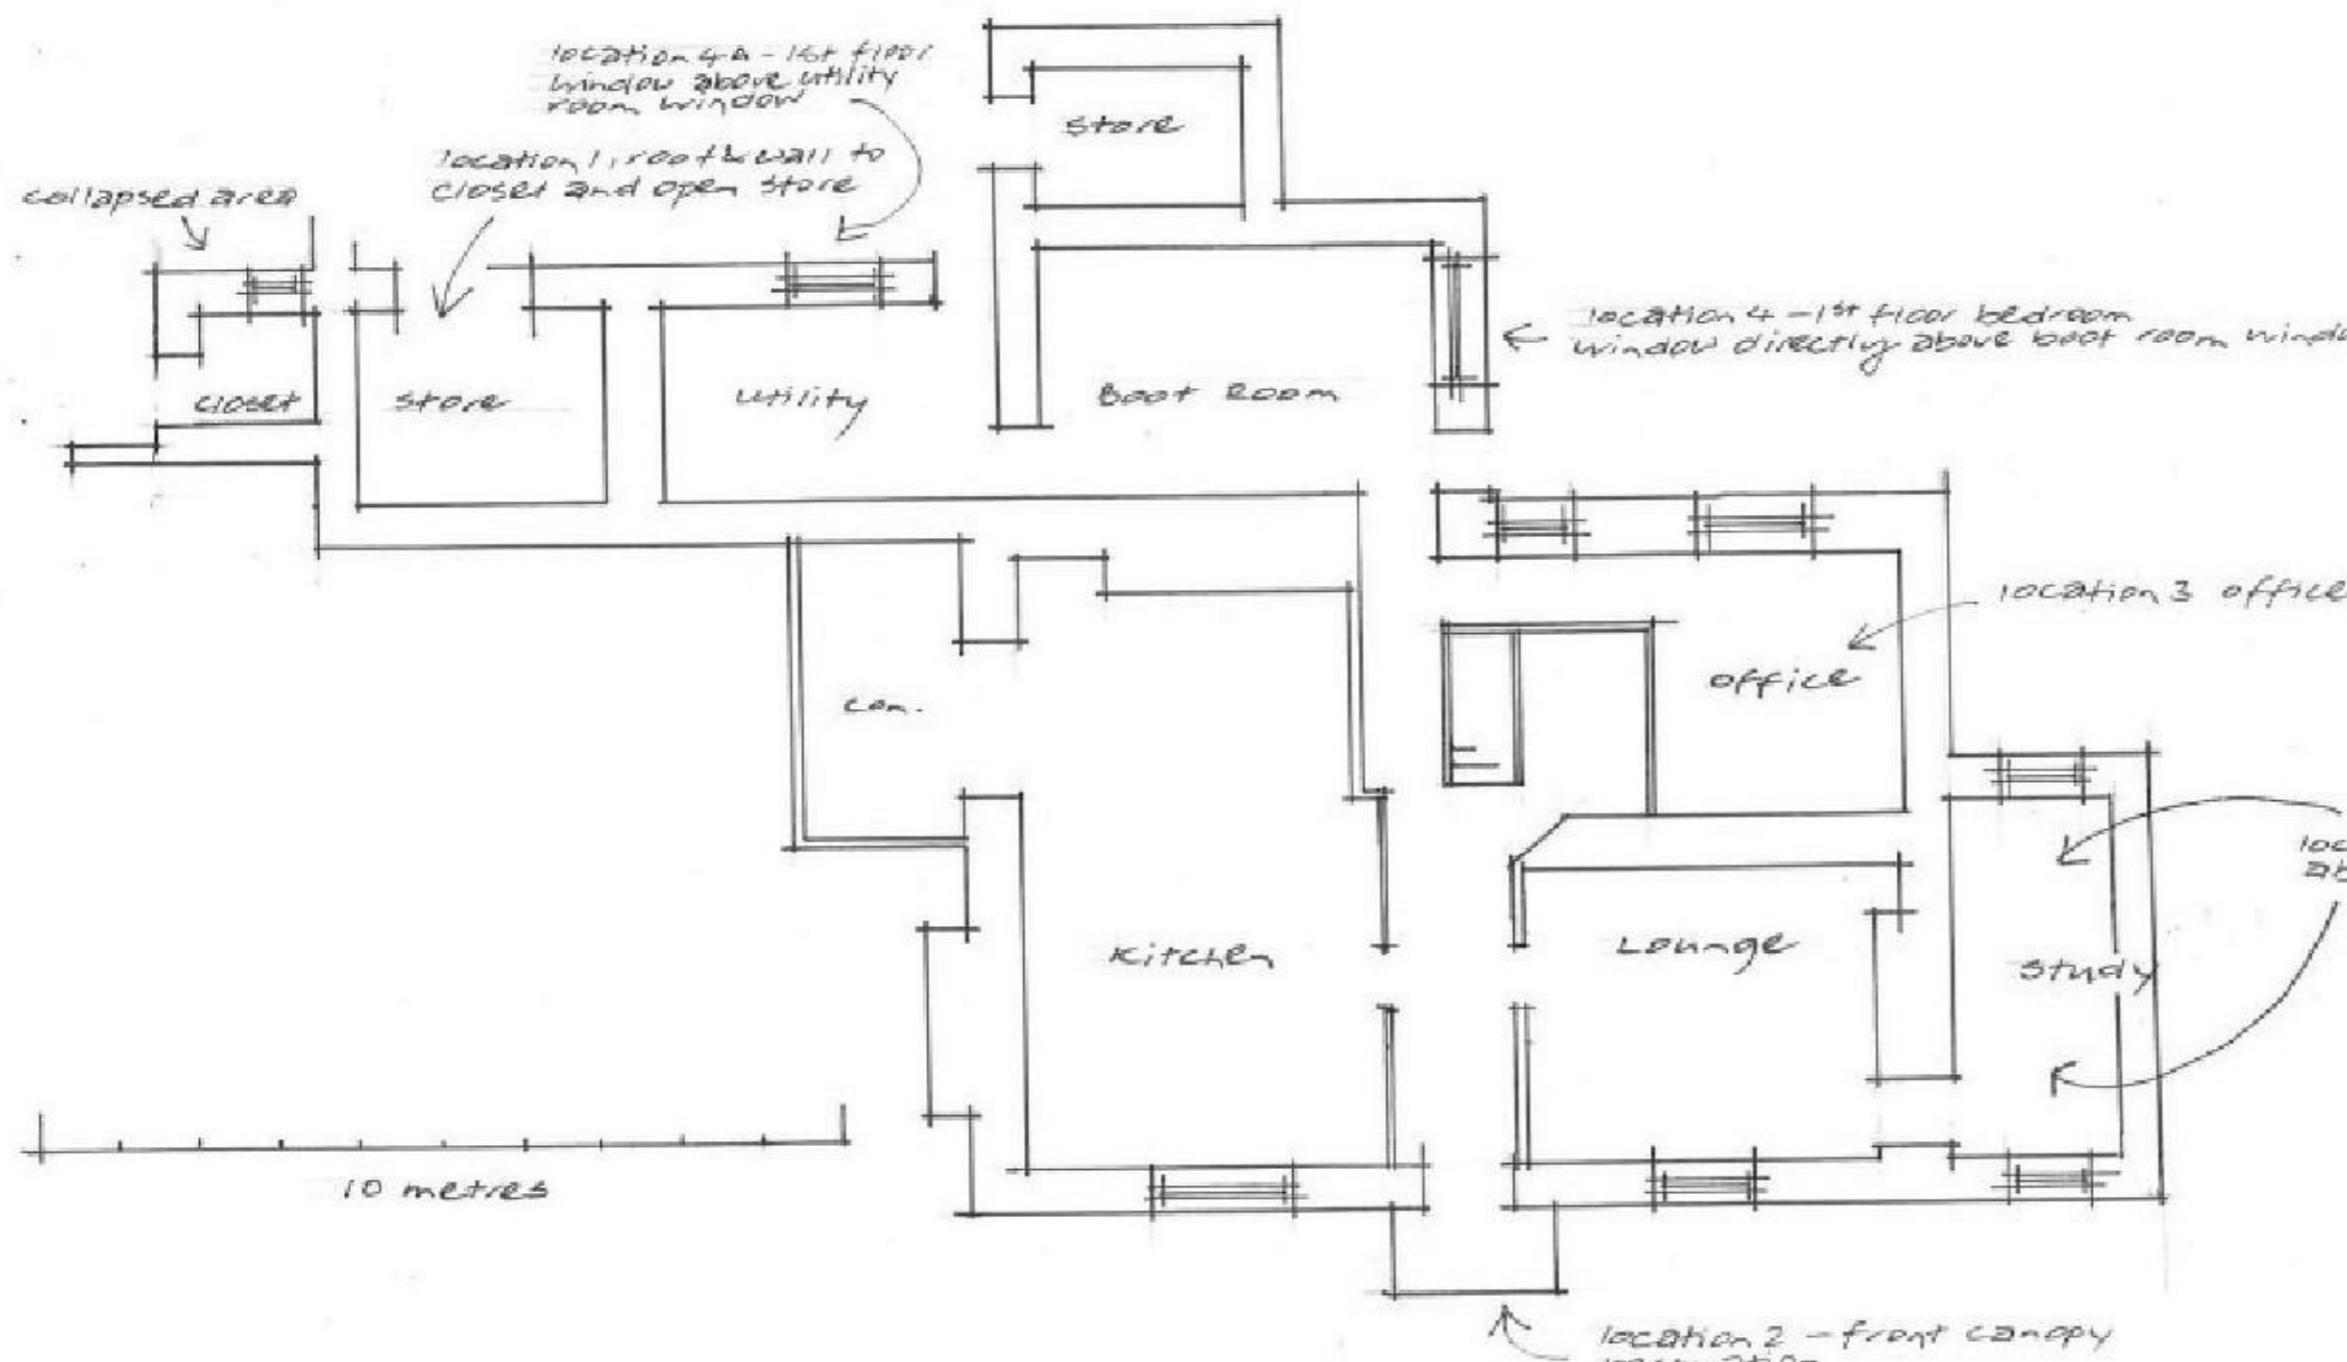

existing & proposed

ground floor plan  
scale 1:100

existing & proposed.

St. Erney House  
St. Erney, Cornwall  
PL12 5EZ

Drawing to be read in  
conjunction with Heritage  
Impact Assessment.