

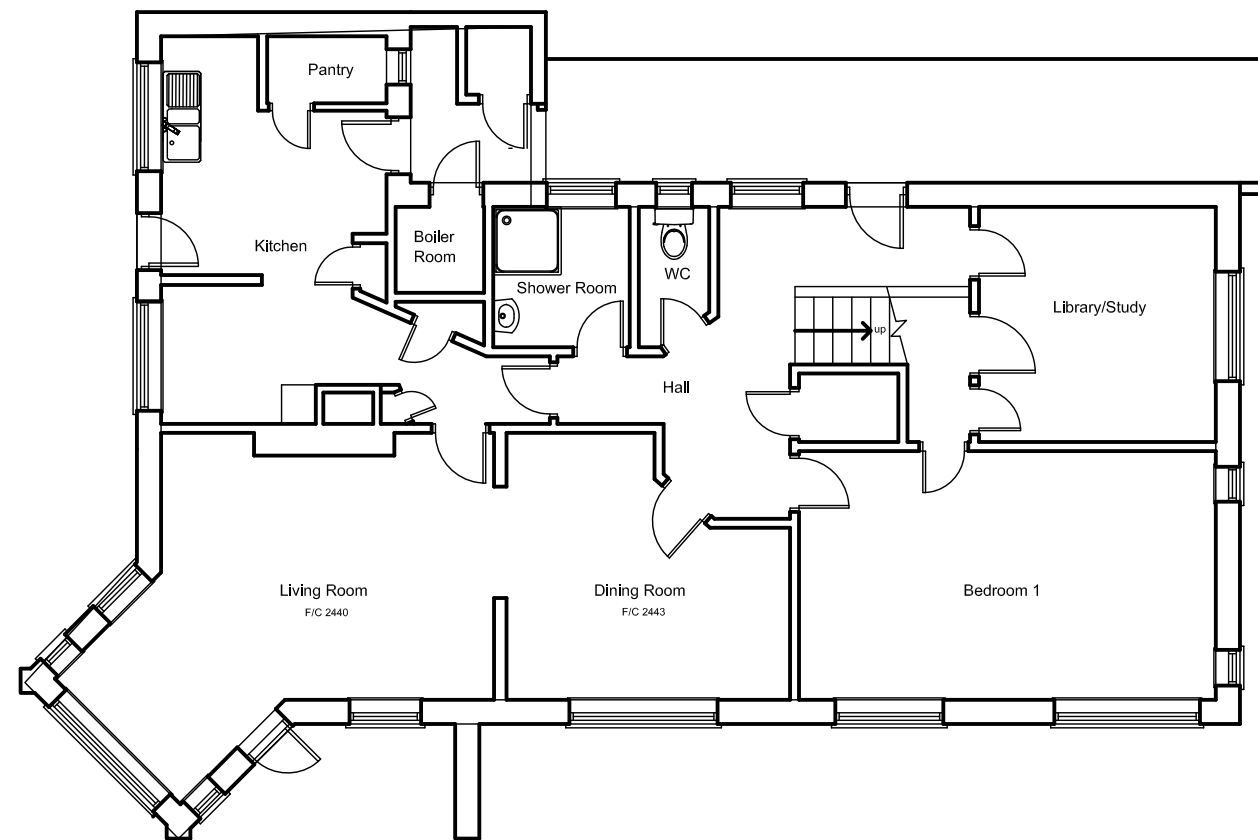


**02** FIRST FLOOR PLAN  
 PL SCALE 1:100 @ A3

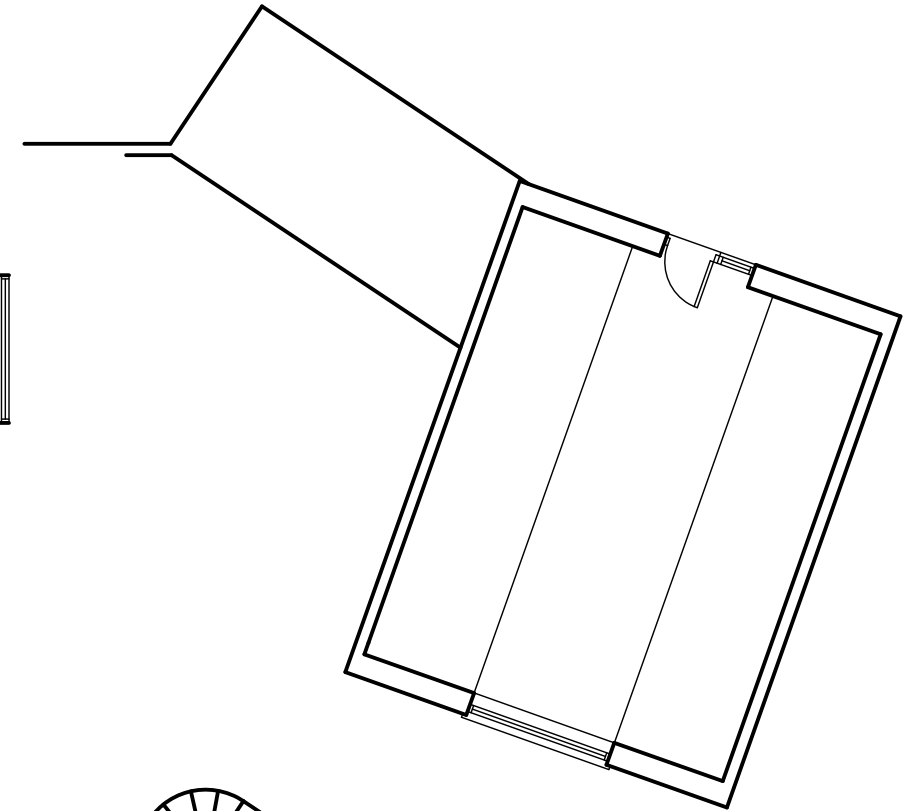

**01** GROUND FLOOR PLAN  
 PL SCALE 1:100 @ A3

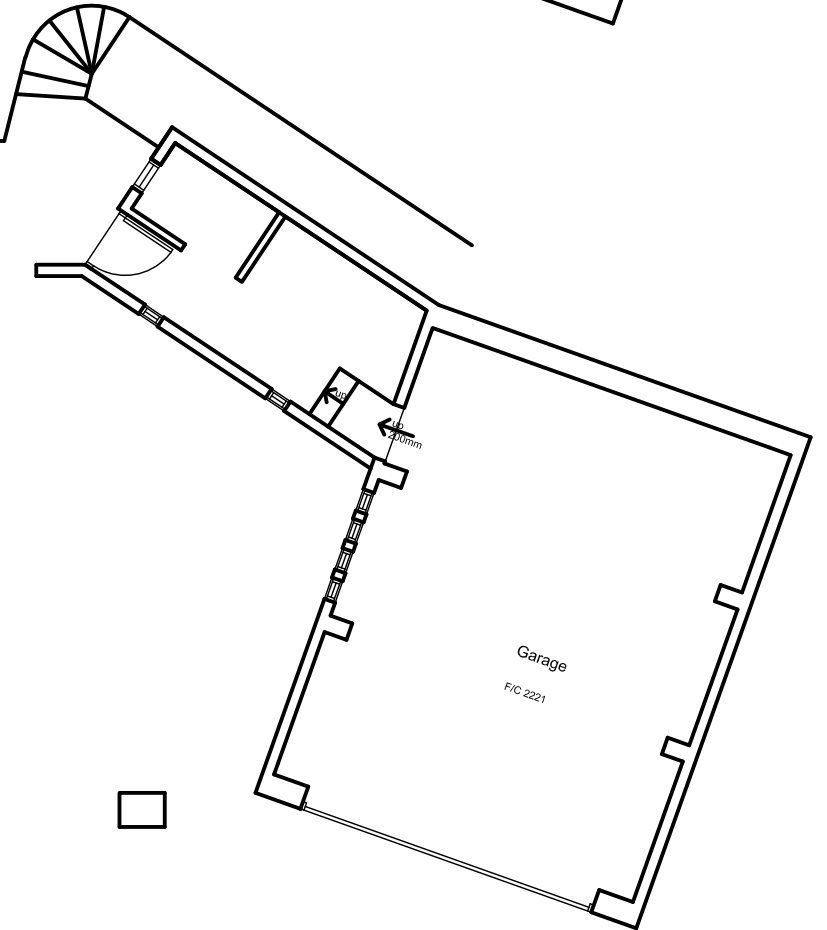

Rev.	Revision Notes	Date
A	PLANNING ISSUE	08-05-2017
-	-	-
-	-	-
-	-	-
-	-	-

**RIBA**  
 Chartered Practice

Job Description PROPOSED REPLACEMENT DWELLING	Date 08-05-2018	Scale 1:100	Drawn JH	Checked NJD
Location 'BEACH VIEW' (FORMERLY 'DORMERS')	Drawing Title EXISTING FLOOR PLANS			
Location TRENANCE, MAWGAN PORTH TR8 4DB	Job No. 768	Dwg. No. EX-102	Rev. A	<b>ARCO</b> 2
Client MR. & MRS. HERITAGE				