


DRAWING INFORMATION
Dimensions to be checked on site. All in millimetres (mm) unless stated. Not to be scaled.
This drawing and information displayed is the confidential property of **ep** projects Ltd and shall not be copied or used for any purpose without the written permission of an agent of the company.

© **ep** Projects Ltd.

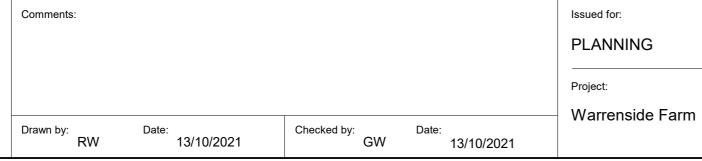

Client:

Martin Evans

Drawing:

Proposed Roof Plan

Project No: Dwg No: 21008 120
Scale: 1:50@A1

Rev:

© ep Projects Ltd.

E: gary.wilburn@energyproltd.com
W: www.energyproltd.com
Contractors must work only to
figured dimensions which are to
be checked on site.

Registered Office:
7 Bell Yard,
London,
WC2A 2JR
Registered Number: 08236665

