


1 GA Upper Ground Floor Plan
 110 Scale - 1 : 50

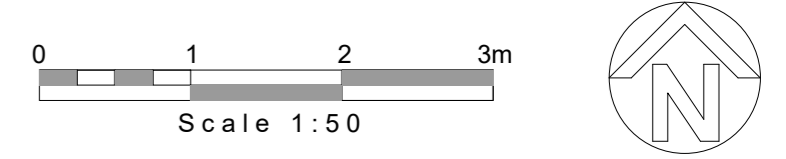

Notes: DRAWING INFORMATION Dimensions to be checked on site. All in millimetres (mm) unless stated. Not to be scaled. This drawing and information displayed is the confidential property of ep projects Ltd and shall not be copied or used for any purpose without the written permission of an agent of the company. © ep Projects Ltd.	Comments: Drawn by: RW Date: 13/10/2021 Checked by: GW Date: 13/10/2021	Issued for: PLANNING	Client: Martin Evans	Project No: 21008	Dwg No: 110	© ep Projects Ltd. E.gary.william@energypdf.com W. www.energypdf.com Contractors must work only to figured dimensions which are to be checked on site. Registered Office: 7 Bell Yard, London, WC2A 2JR Registered Number: 08236665
		Project: Warreside Farm	Drawing: Proposed Upper Ground Floor Plan	Scale: 1 : 50@A1	Rev:	

