


**1 North Elevation**  
210 Scale - 1 : 50

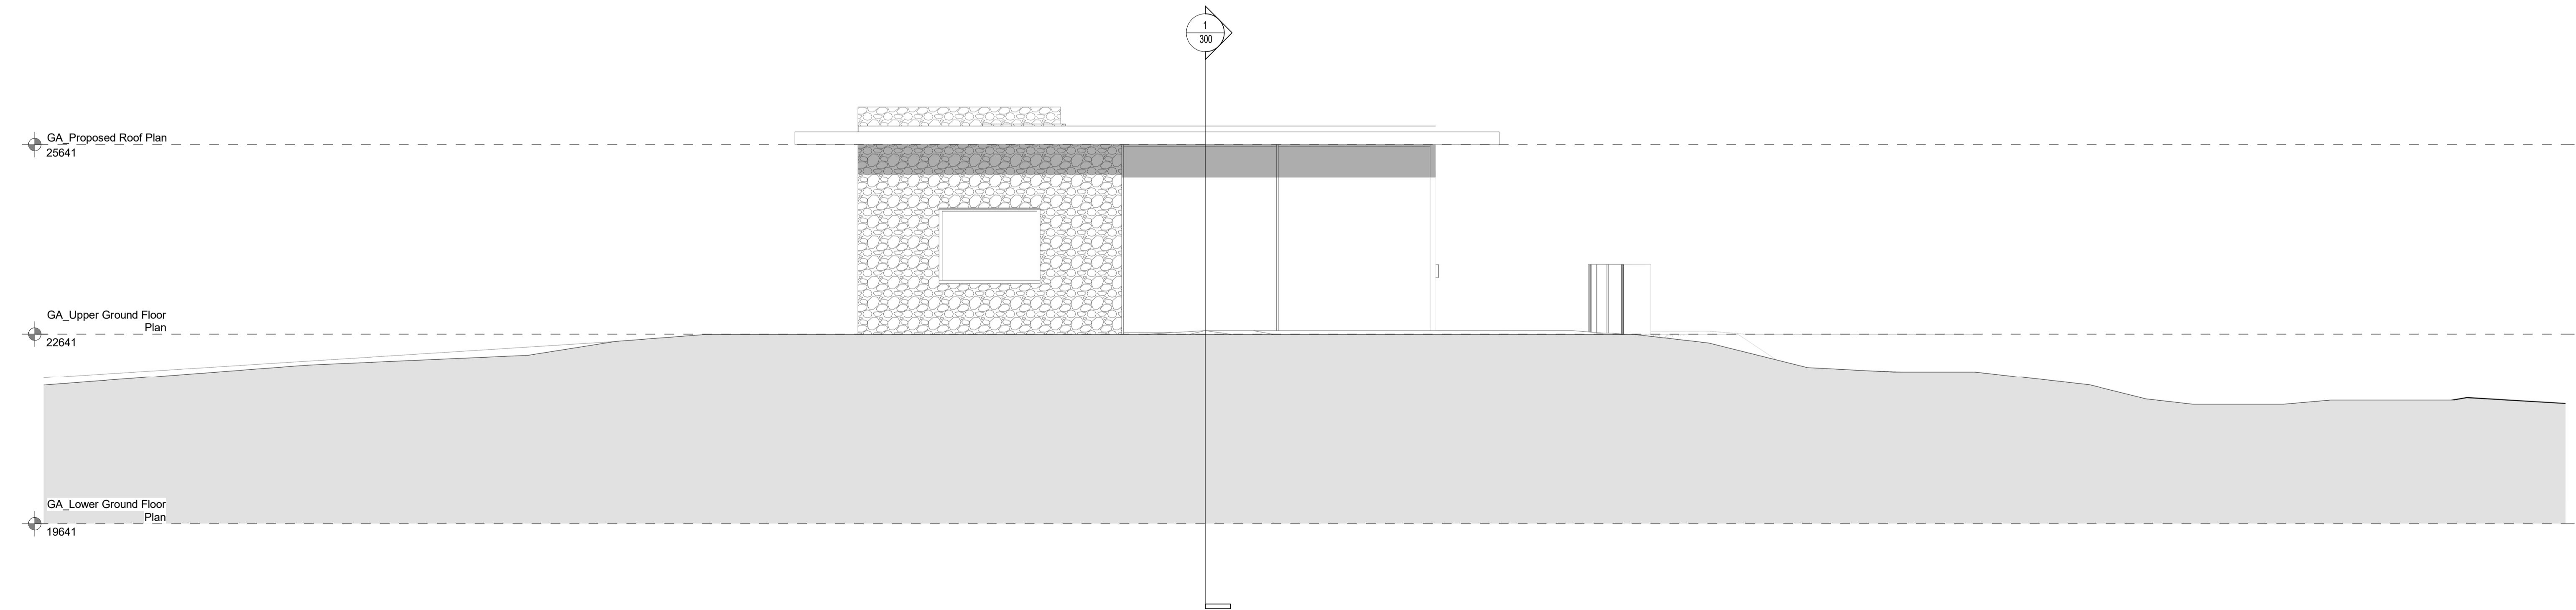

**2 South Elevation**  
210 Scale - 1 : 50

Notes:  
DRAWING INFORMATION  
Dimensions to be checked on site. All in millimetres (mm) unless stated. Not to be scaled.  
This drawing and information displayed is the confidential property of ep projects Ltd and shall not be copied or used for any purpose without the written permission of an agent of the company.  
© ep Projects Ltd.

Comments:

Drawn by: RW	Date: 13/10/2021	Checked by: GW	Date: 13/10/2021
--------------	------------------	----------------	------------------

Issued for: **PLANNING**

Client: **Martin Evans**

Project: **Warrenside Farm**

Drawing: **Proposed North & South Elevations**

Project No: **21008** Dwg No: **210**

Scale: **1 : 50@A1**

Rev:

© ep Projects Ltd.  
E: gary.william@energypilotd.com  
W: www.energypilotd.com  
Contractors must work only to figured dimensions which are to be checked on site.  
Registered Office:  
7 Bell Yard,  
London,  
WC2A 2JR  
Registered Number: 08238665

