


**1 Garage Ground Floor Plan**  
130 Scale - 1 : 50



**2 Garage Roof Plan**  
130 Scale - 1 : 50

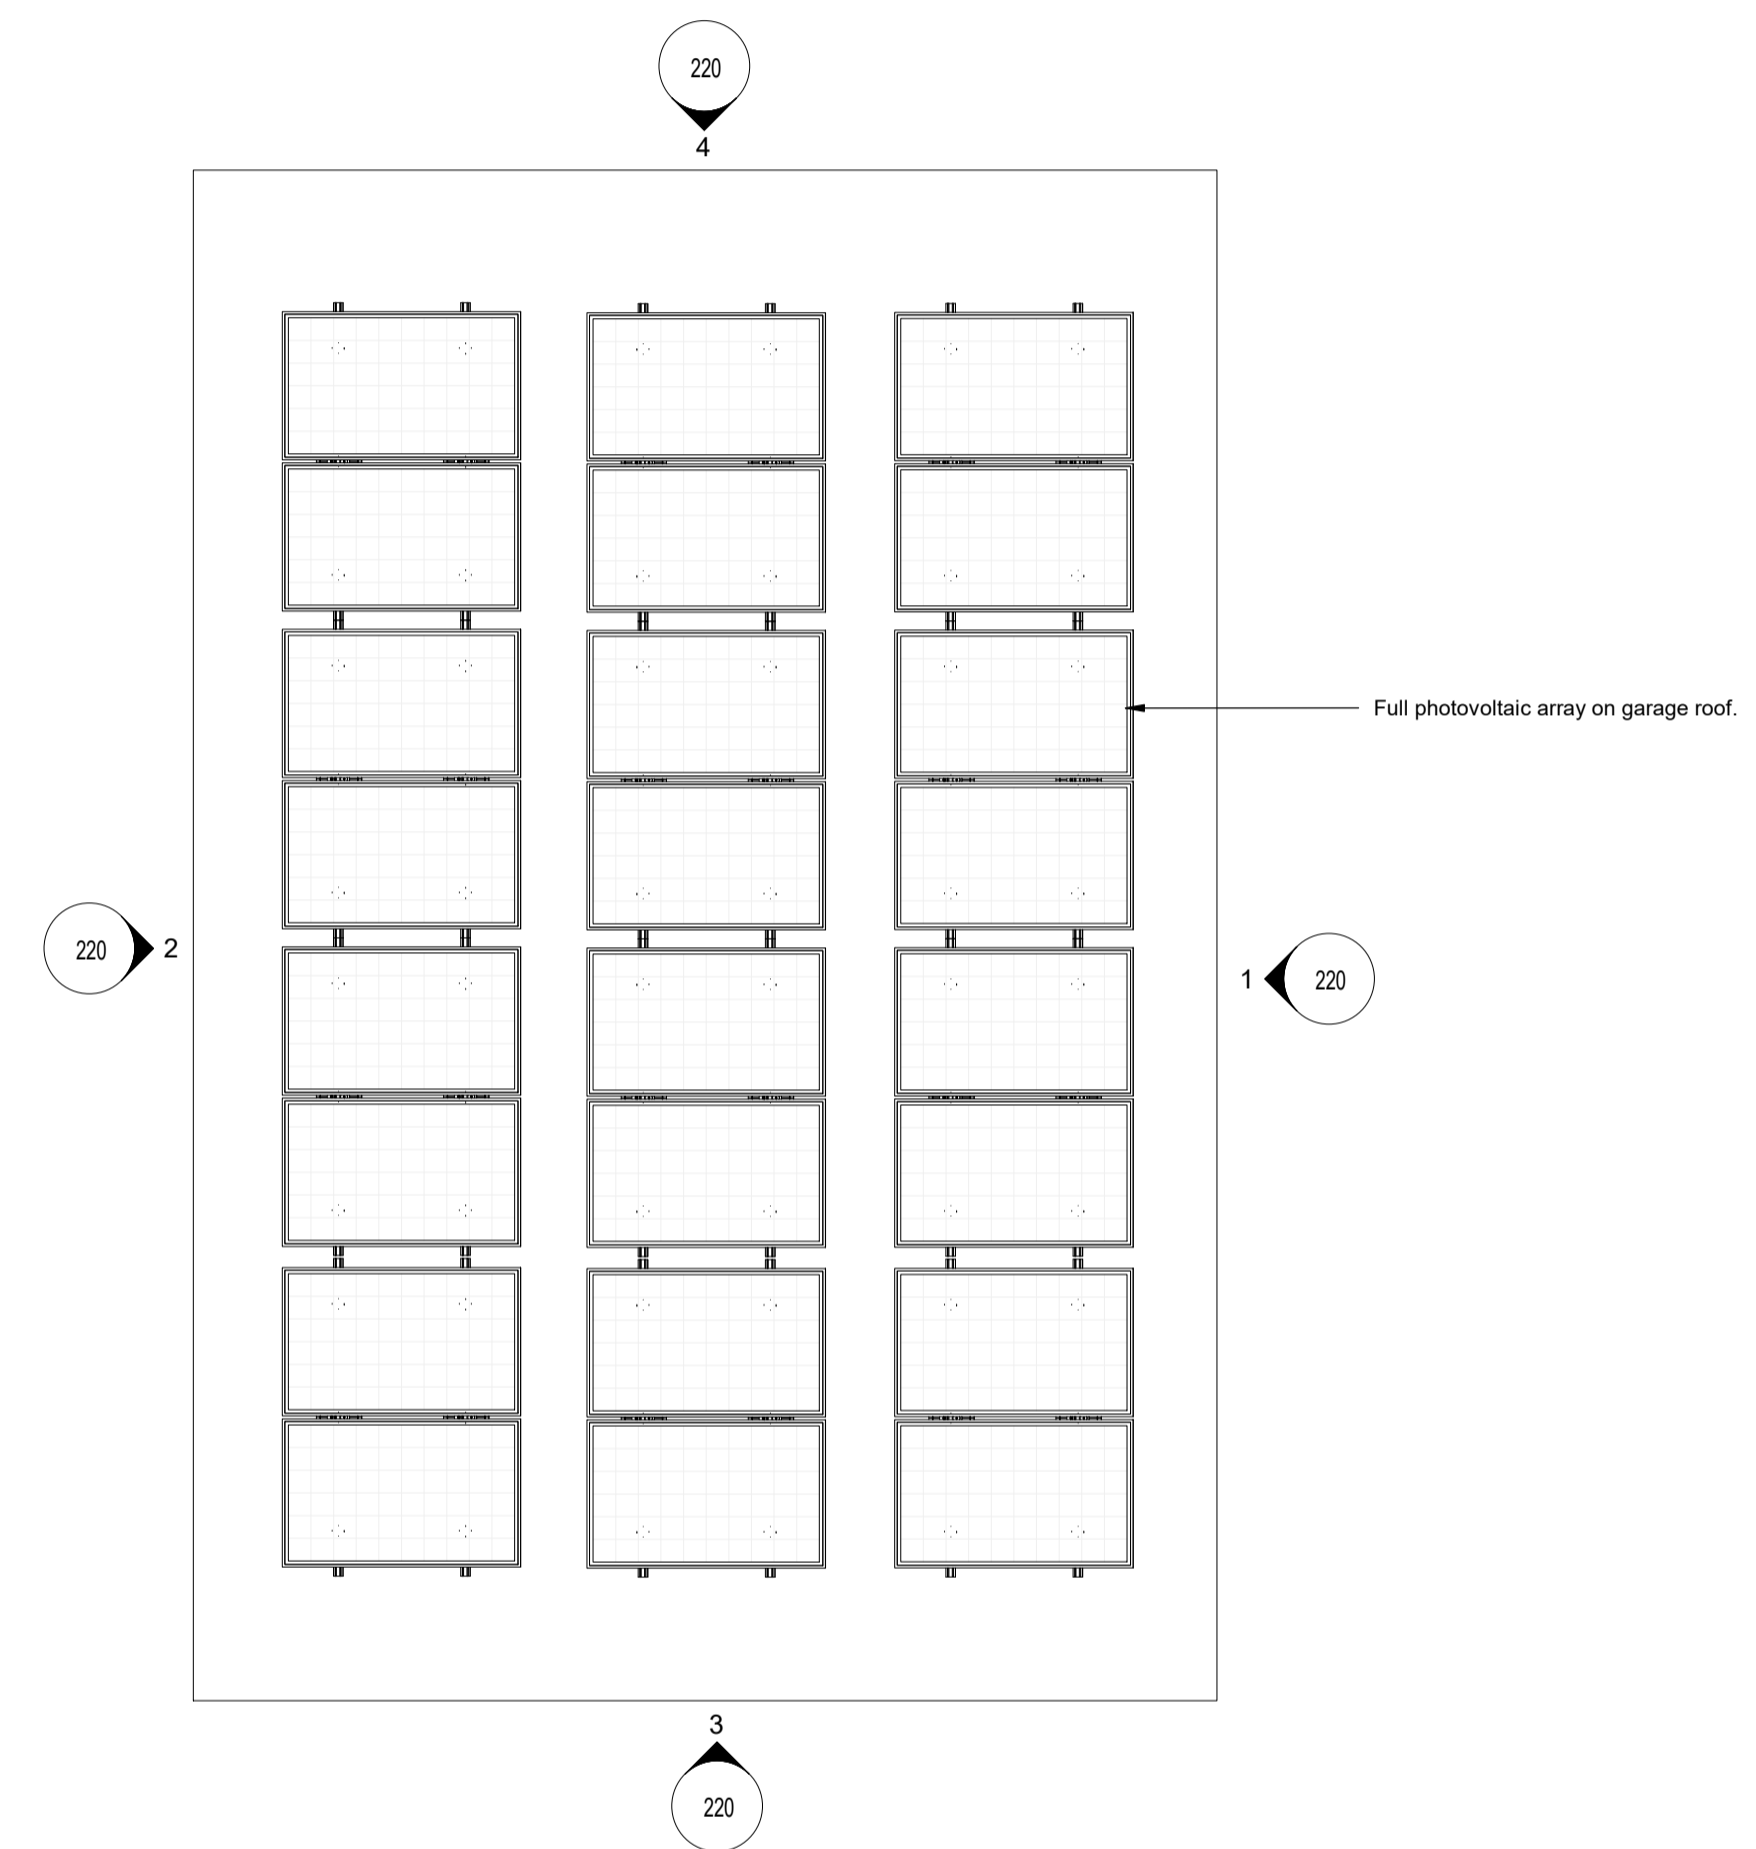

Notes:  
DRAWING INFORMATION  
Dimensions to be checked on site. All in millimetres (mm) unless stated. Not to be scaled.  
This drawing and information displayed is the confidential property of ep projects Ltd and shall not be copied or used for any purpose without the written permission of an agent of the company.  
© ep Projects Ltd.

Comments:

Drawn by: RW	Date: 13/10/2021	Checked by: GW	Date: 13/10/2021
--------------	------------------	----------------	------------------

Issued for:  
**PLANNING**

Project:  
Warrenside Farm

Client:  
Martin Evans

Drawing:  
Garage Floor Plans

Project No: 21008  
Dwg No: 130

Scale:  
1 : 50@A1

Rev:

© ep Projects Ltd.  
E: gary.william@energypilot.com  
W: www.energypilot.com

Contractors must work only to figured dimensions which are to be checked on site.

Registered Office:  
7 Bell Yard,  
London,  
WC2A 2JR  
Registered Number: 08236665

