



FLOOR PLAN




Datum 48.00m
GL 49.92
END ELEVATION WITH BODENA IN BACKGROUND

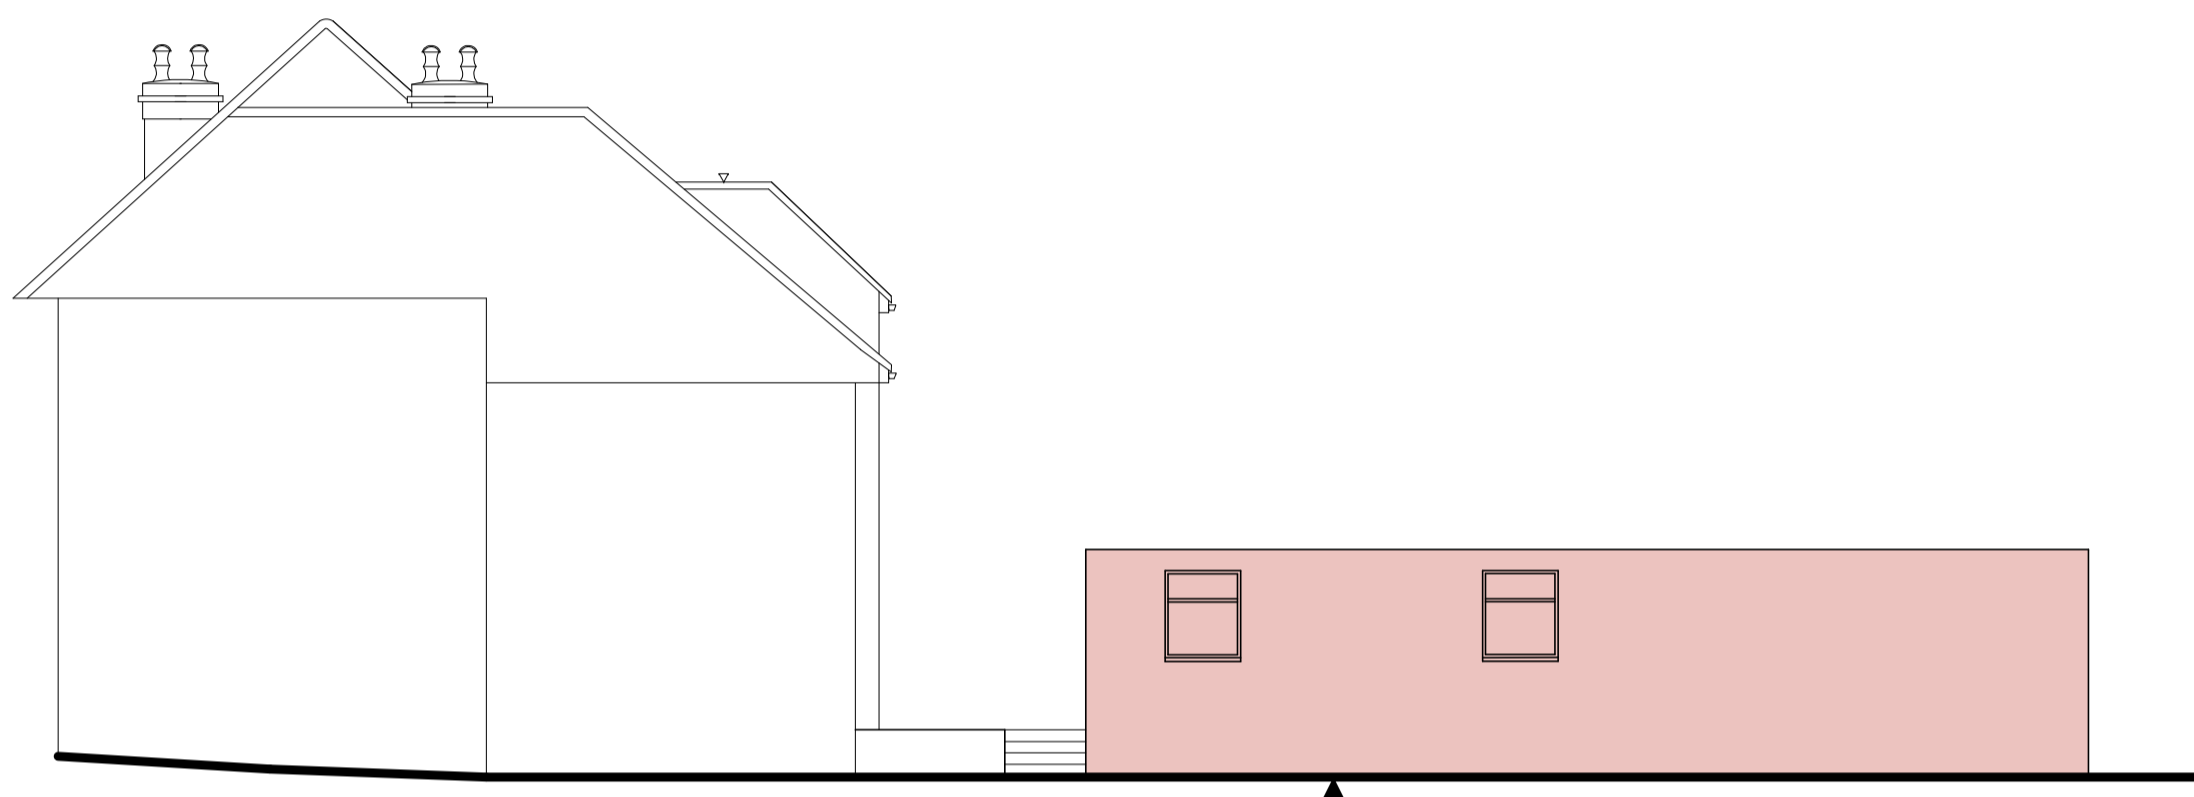


Datum 48.00m
49.28
BOUNDARY ELEVATION TO MARCHMONT

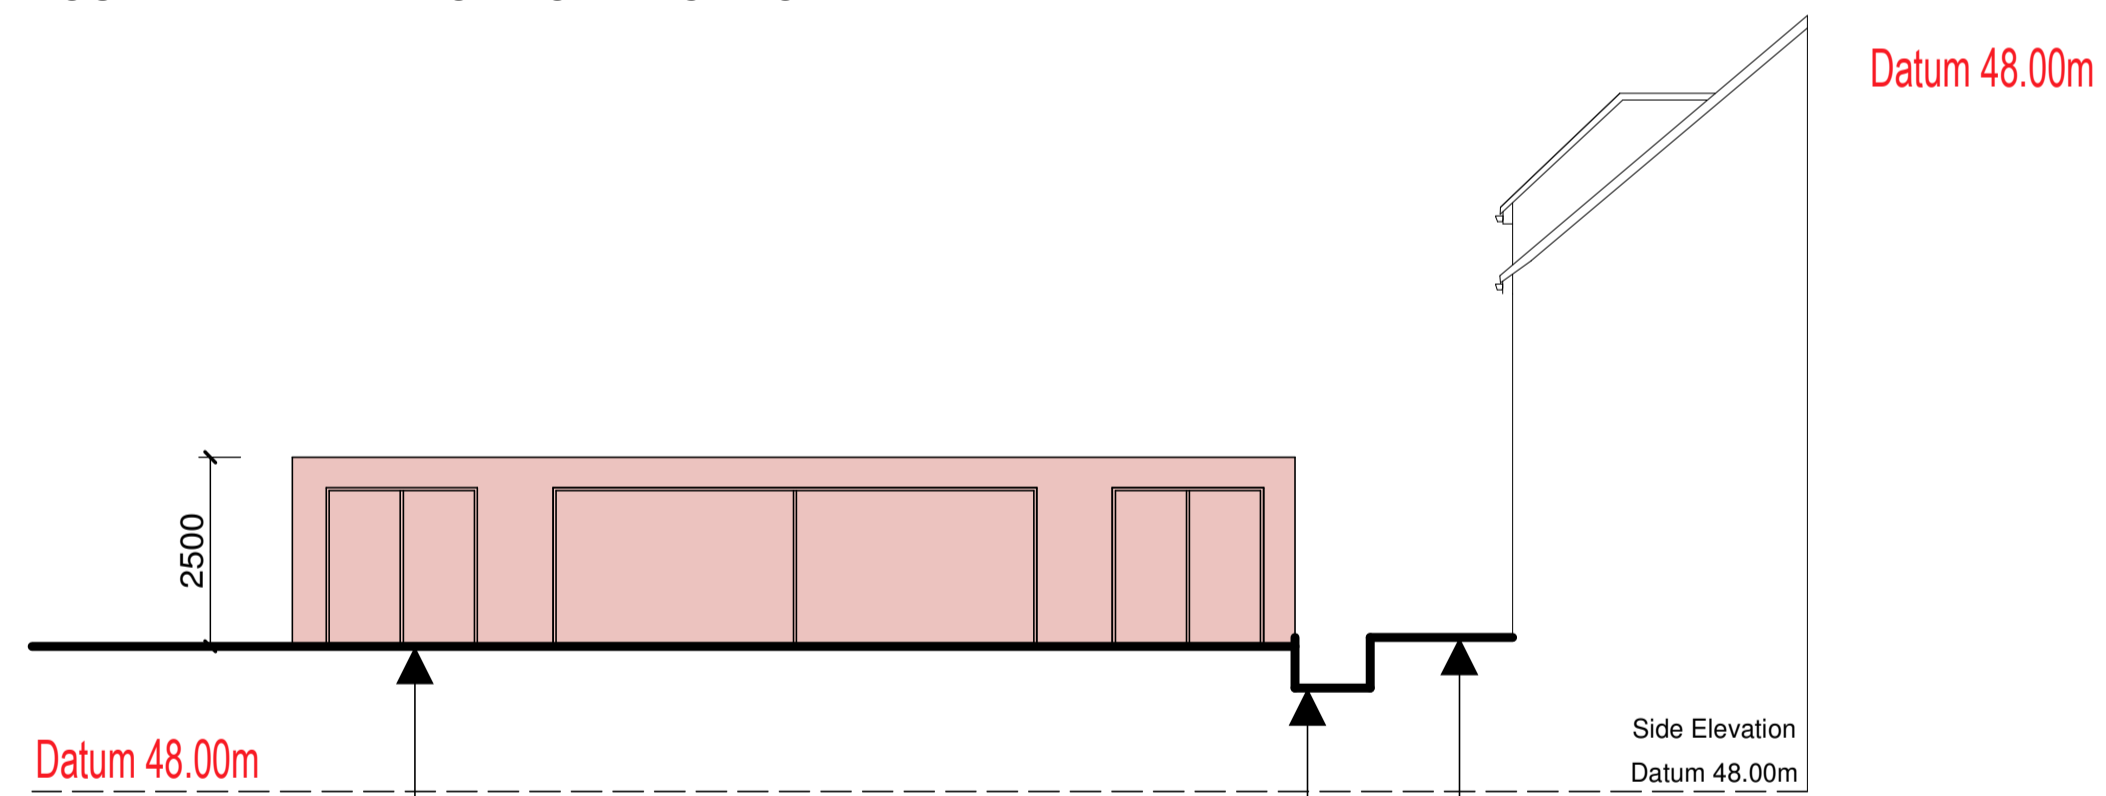


Datum 48.00m
GL 49.92
49.28 50.35
GARDEN ELEVATION

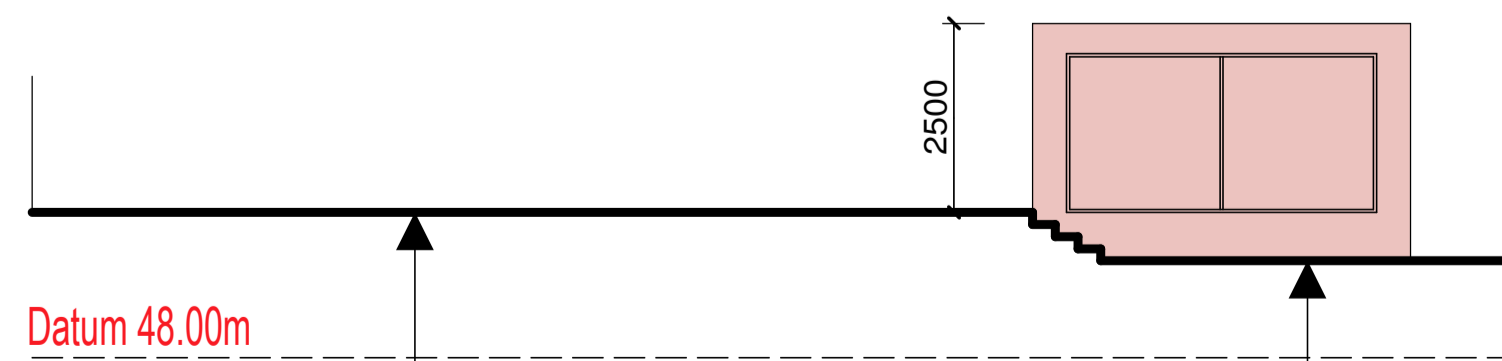


Datum 48.00m
GL 49.92
49.28
SIDE ELEVATION AA

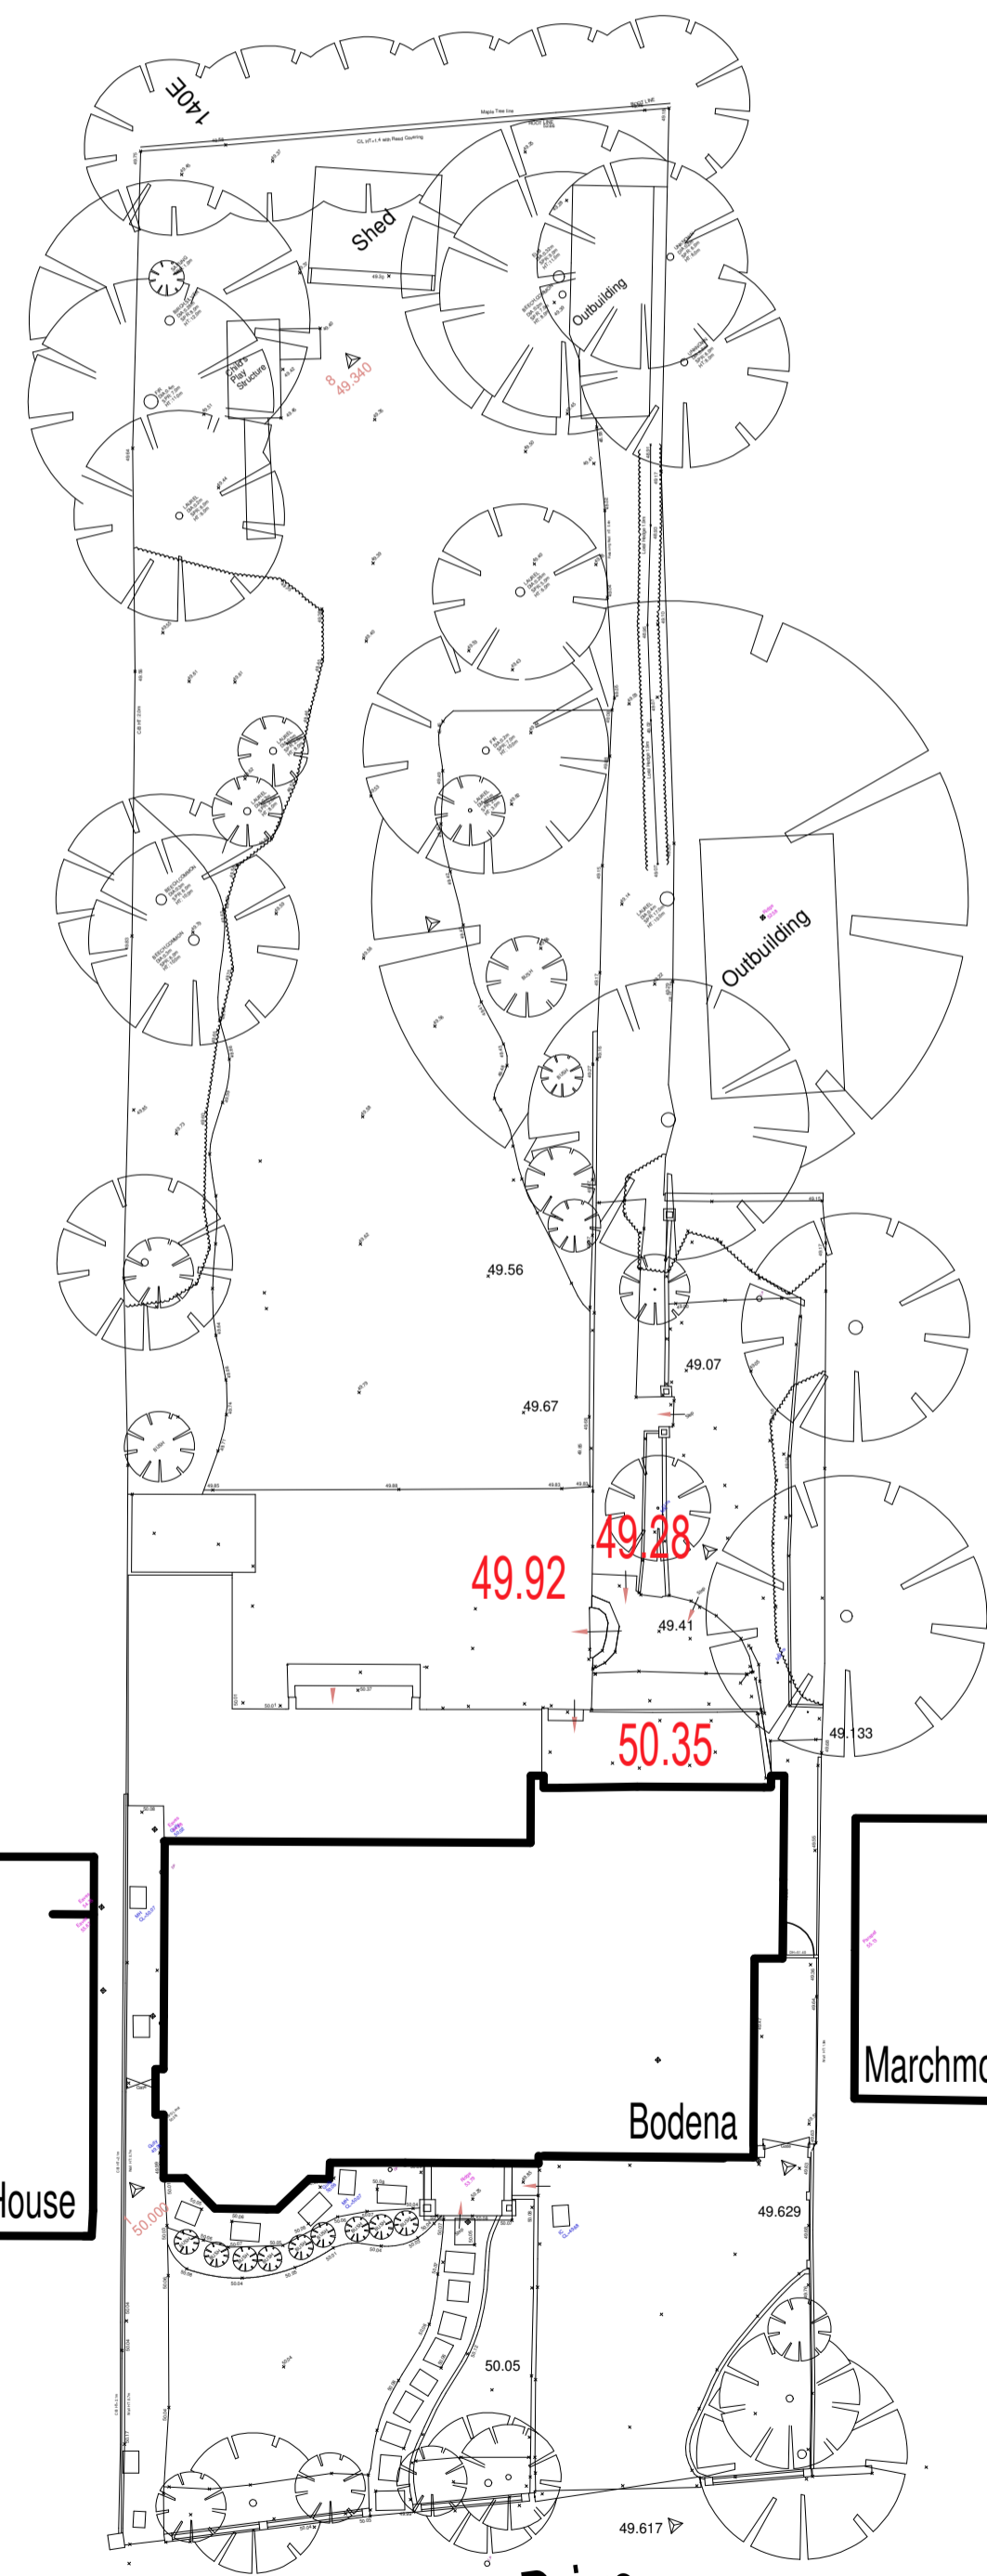

EXISTING SITE PLAN

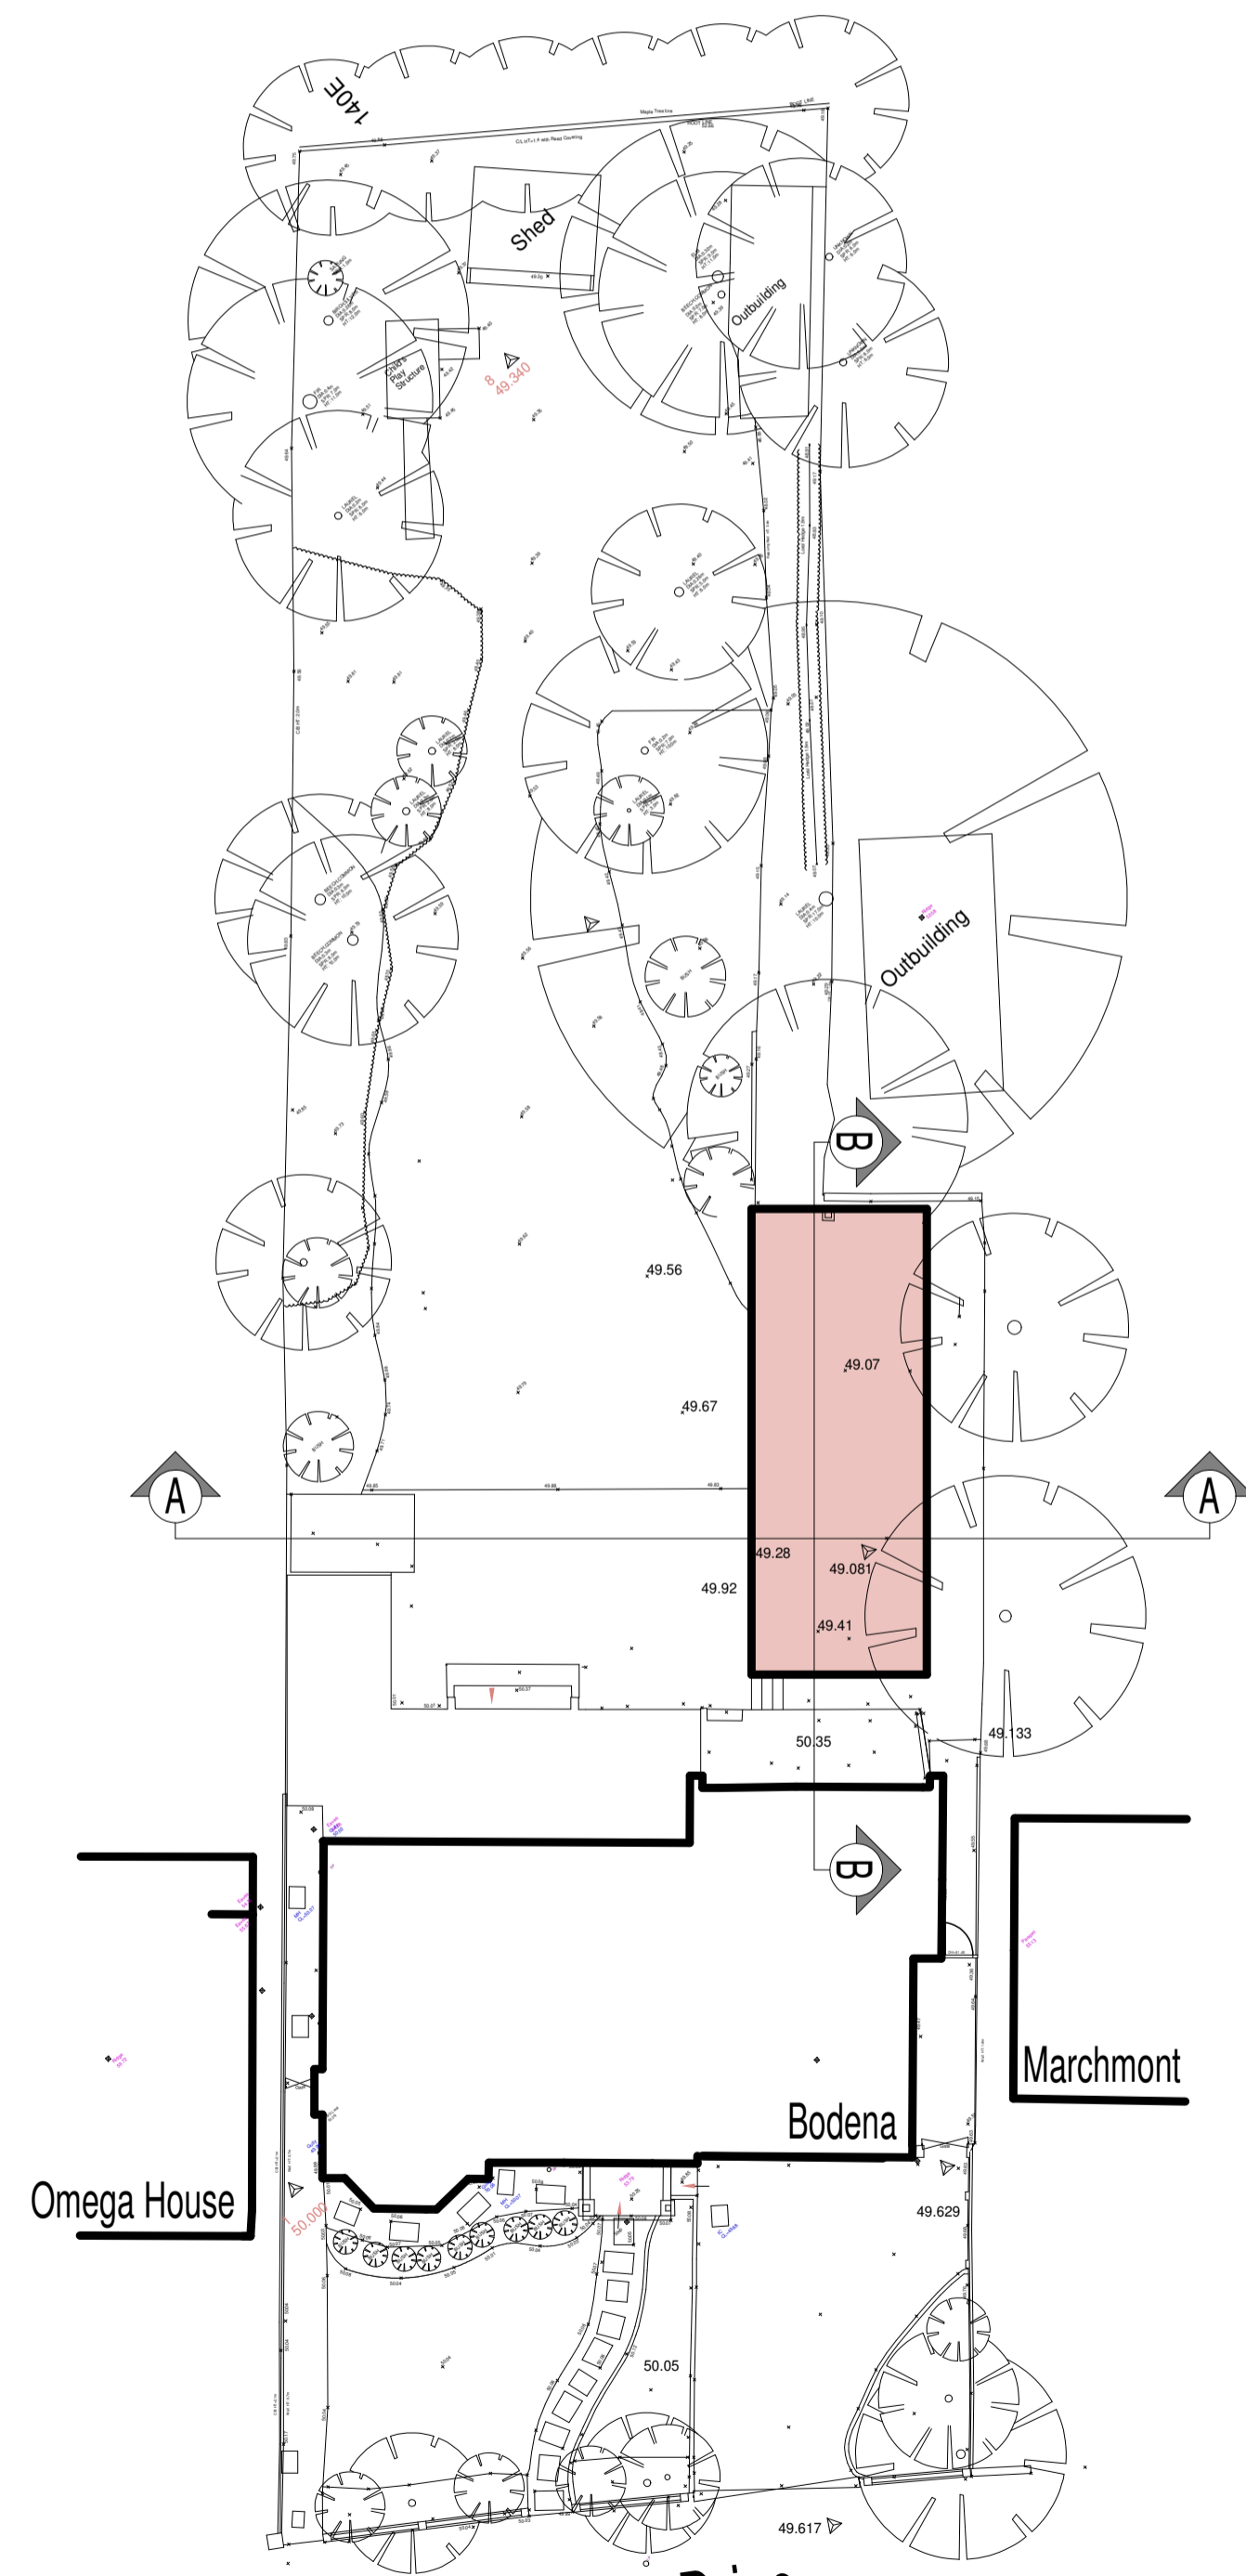

PROPOSED SITE PLAN

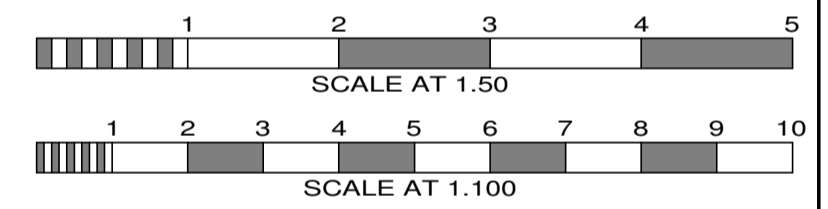

No.	Date	By	Contents
Revisions			

Site Address
BODENA
ARKLEY DRIVE
BARNET EN5 3LN

Job Title
ERECTION OF DETACHED
BUILDING IN REAR GARDEN

Drawing Title
SCHEME DESIGN

Scale	1:200	1:100	Date	12/21	Drawn by	AJC
-------	-------	-------	------	-------	----------	-----

Alan Cox
associates
Architectural & Planning Consultants
TEL: 020 - 8440 - 7777
www.coxassociates.co.uk

Org.No.	513621-1	Rev.	
---------	----------	------	--