


West Elevation: Scale 1:100

North Elevation: Scale 1:100

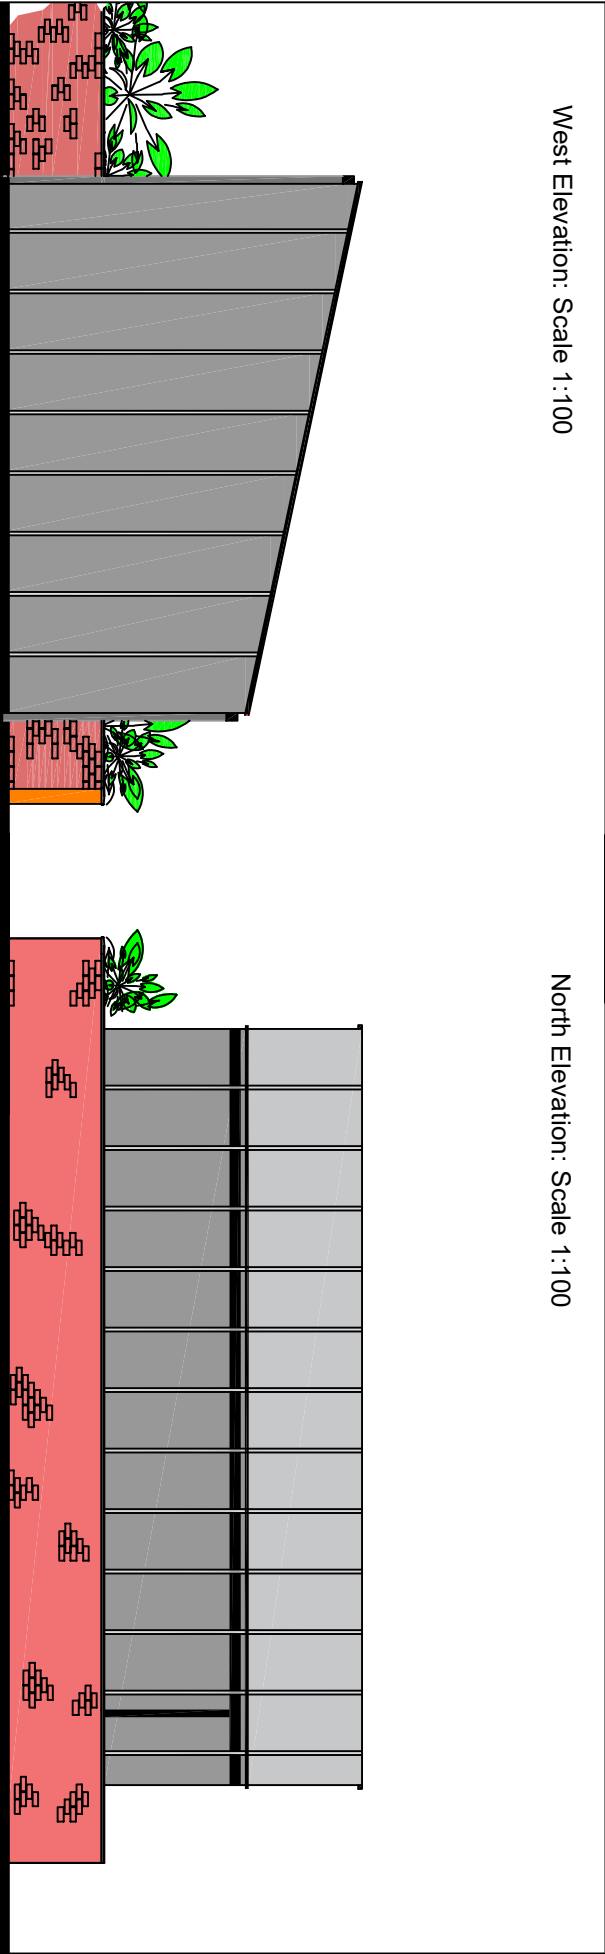

East Elevation: Scale 1:100

South Elevation: Scale 1:100



Planning Application

Drawing Ref: Plan &

Elevations

Scale: 1:100@A4

Date: Sept 2021

Rev A: Scale/Elevs adjusted as requested