


Original North Elevation

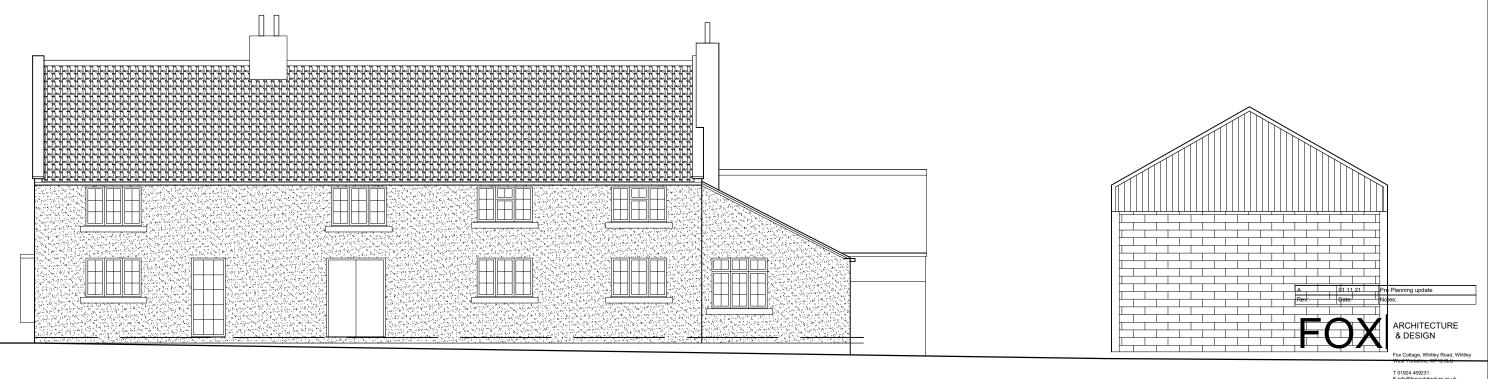

Original South Elevation

NOTES

DO NOT SCALE FROM THIS DRAWING.

It is the Contractor's responsibility to check all governing dimensions and verify all dimensions on site before commencing any work or making any shop drawings. This drawing is to be read in conjunction with schedules of work, specifications, bills of quantities and other relevant information. Any discrepancies are to be reported to the Project Architect.

Work and materials are to be in accordance with the Building Regulations and to comply with the relevant British Standards.

Building Regulations and to comply with the relevant British Standards.

This drawing is copyright of Mark Brotherton Ltd and should not be reproduced in whole or part without their written permission.

Mr & Mrs D Flannery

Mr & Mrs D Flannery

Ox Close Lane
North Deighton LS22 5HW

Original North and South Elevations

June 2021 Scale: 1:100@A3

Drawing No: Rev: 2081/104