


DO NOT SCALE FROM THIS DRAWING

This drawing is a print and must not be scaled except where required for planning submissions. All new and existing dimensions and levels shown on the drawings to be checked prior to commencement of work, and any discrepancies to be reported to Isotta Design

Any construction work carried out prior to receiving all necessary approvals is entirely at the clients risk.


This drawing is the copyright of Isotta Design and shall not be in any way used, modified or reproduced without their prior written consent.

ISS	DATE	NOTE	BY

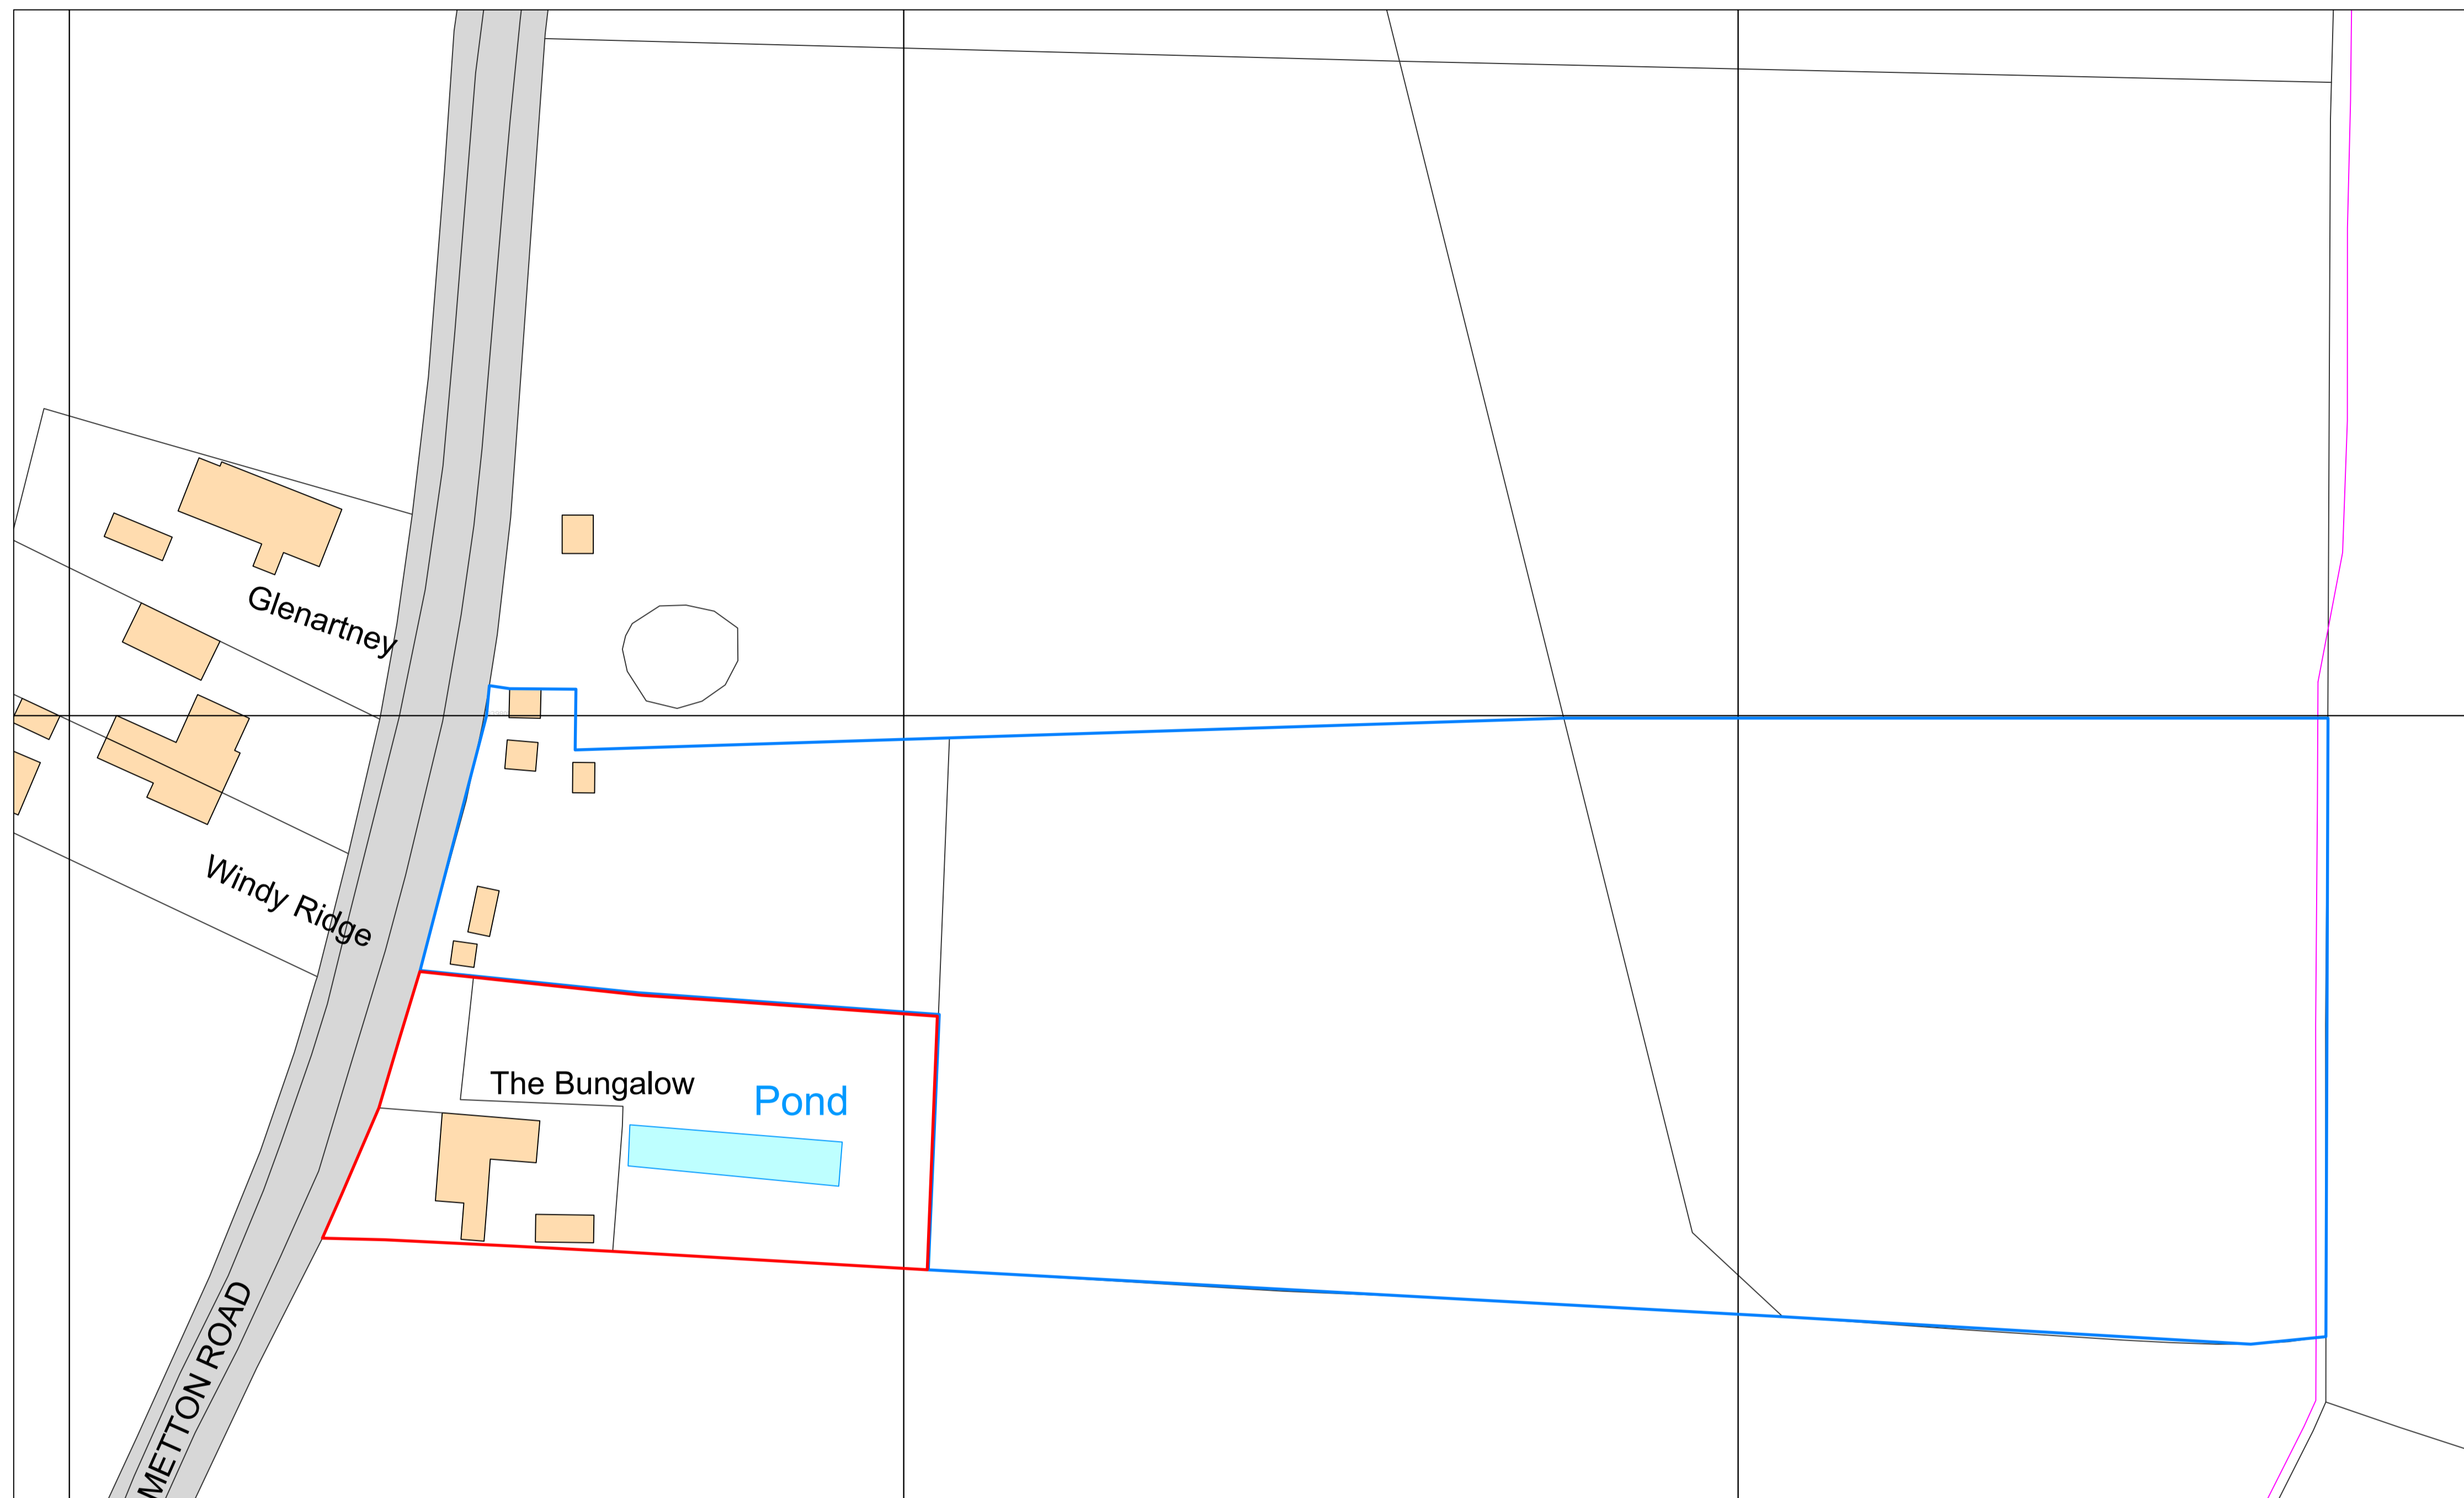

Ordnance Survey, (c) Crown Copyright 2021. All rights reserved. Licence number 100022432

2 Exiting Site Plan
Scale: 1:500

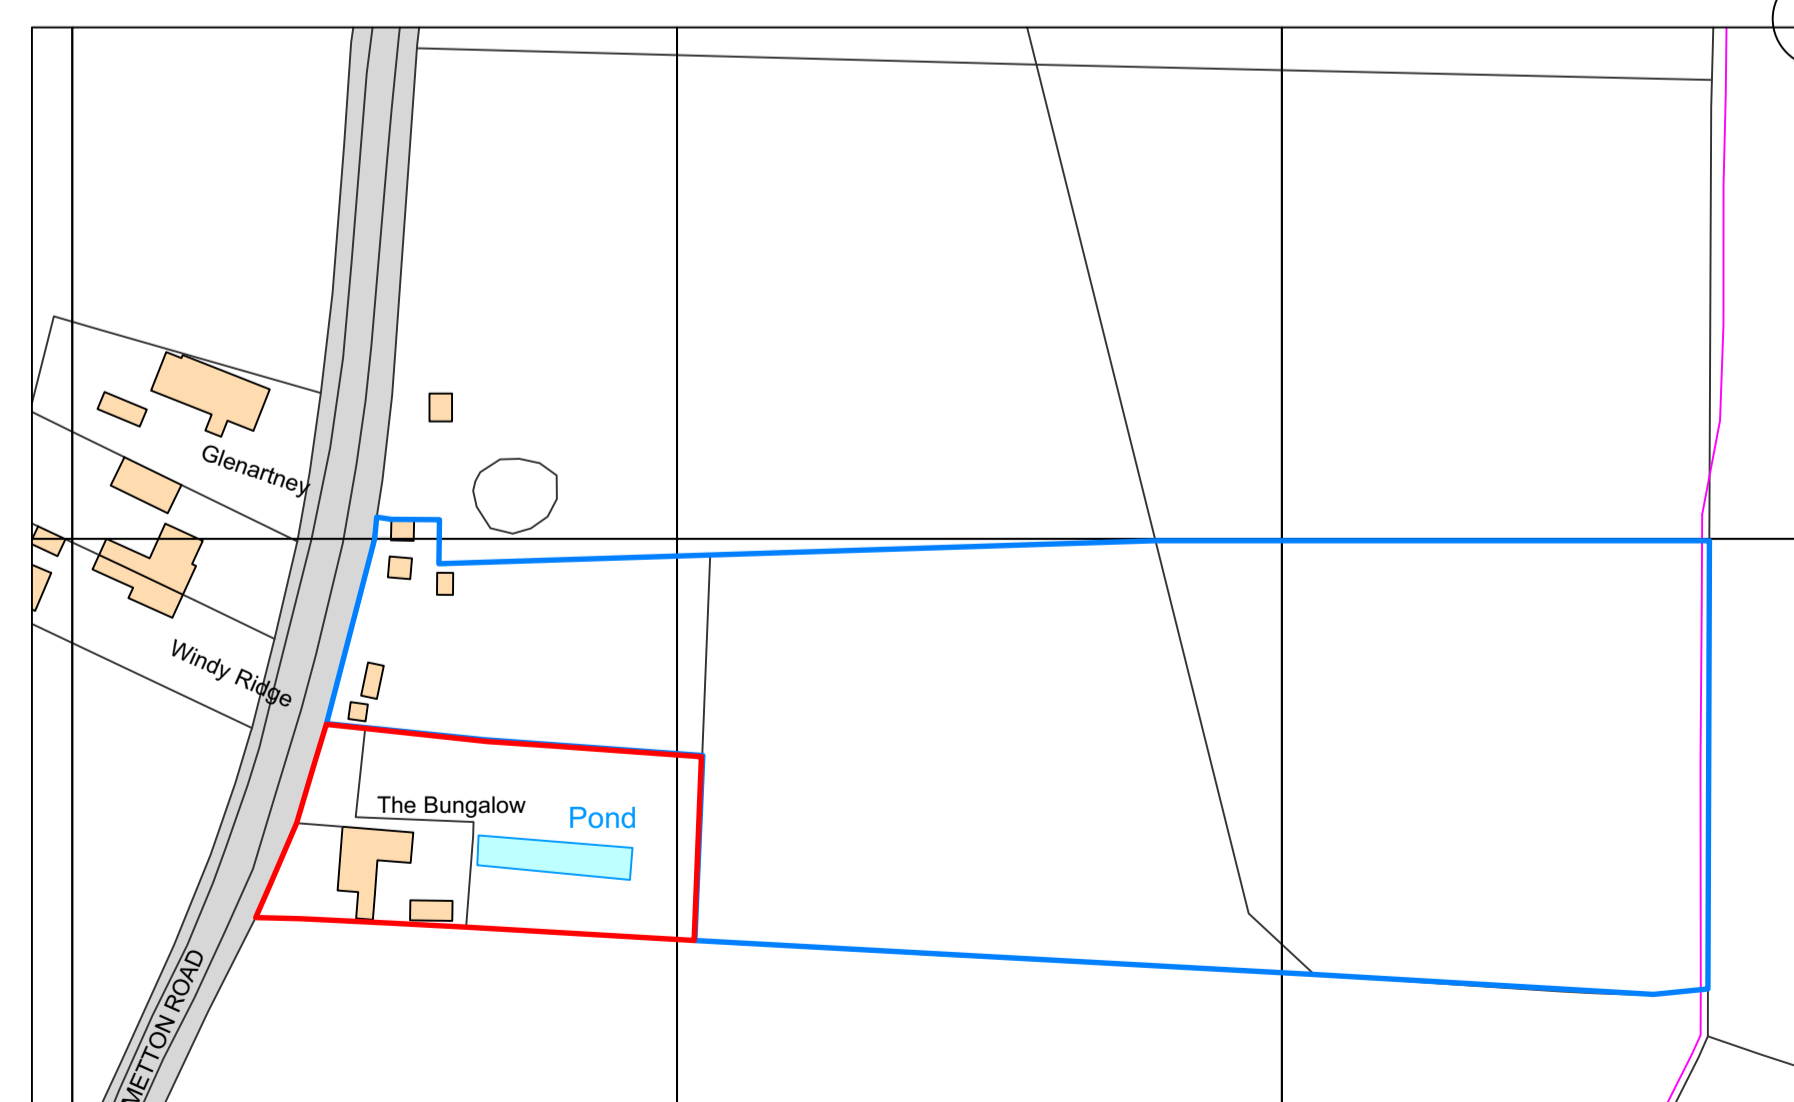

Ordnance Survey, (c) Crown Copyright 2021. All rights reserved. Licence number 100022432

1 Location Plan
Scale: 1:1250

REV	DATE	NOTE	BY

PLANNING
ANY CHANGES OR MODIFICATIONS TO THIS DRAWING NEED TO BE CLARIFIED BY THE UNDERSIGNED IN WRITING TO ISOTTA DESIGN

ISOTTA DESIGN
info@isottadesign.co.uk

CONTRACT
Replacement Dwelling
The Bungalow
Metton Road
Norfolk

DRAWING TITLE
Location Plan

SCALE as shown PAPER SIZE DRAWING NUMBER REVISION

DATE April 2021 A1 02

DRAWN HID

JOB NUMBER CHECKED CLIENT APPROVED

2101 HID

THE ABOVE SIGNED APPROVED CONFIRM ACCEPTANCE OF ISSUED DRAWINGS