



GARAGE EXTENSION PROPOSED  
FRONT ELEVATION (1:100)



GARAGE EXTENSION PROPOSED  
SIDE ELEVATION (1:100)

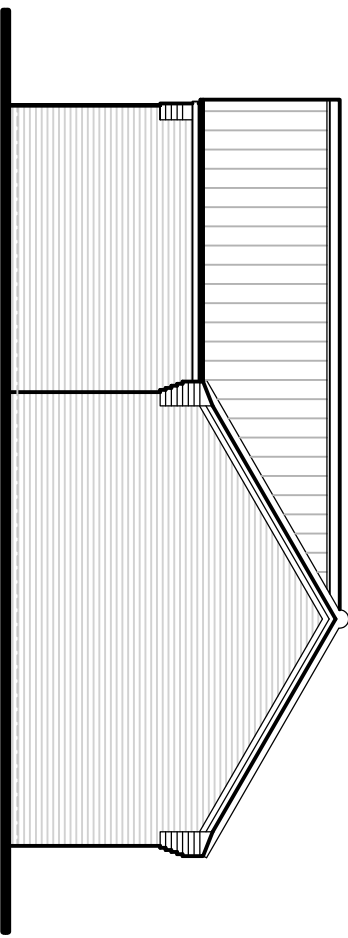


GARAGE EXTENSION PROPOSED  
REAR ELEVATION (1:100)

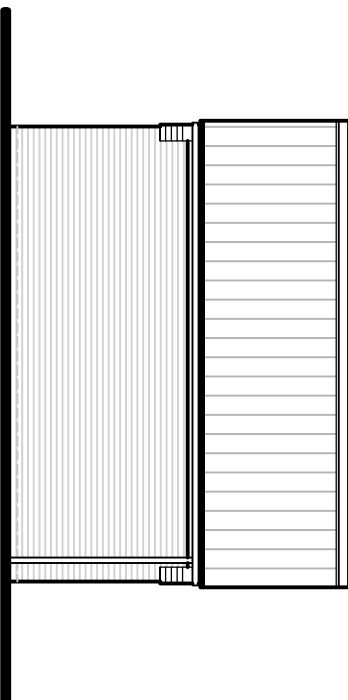

GARAGE EXTENSION PROPOSED  
SIDE ELEVATION (1:100)

- DWELLING & GARAGE MATERIALS**
- Roof Tiles - Dark Brown To Match Existing.
  - Walls - Red Facing Brickwork To Match Existing.
  - White UPVC windows and doors.
  - White UPVC Fascias, Bargeboards, Soffits.
  - White UPVC Rainwater Goods.

 

Project Address Acacias, 1 The Link, Fiddlers Lane, East Bergholt, CO7 6SJ.		Drawing Title Proposed Garage Extension Elevations.		Client Mr & Mrs Reeves.		Drawing No. 80221 - PLO4		Revision		Date 01/11/21		Scale 1:100 A3		Drawn ANR		Tel: 07752 779853 Web Site: www.rgp-de.co.uk Email: admin@rdi@rgp-de.co.uk	
						Revisions											

