



EXISTING SIDE ELEVATION (1:100)

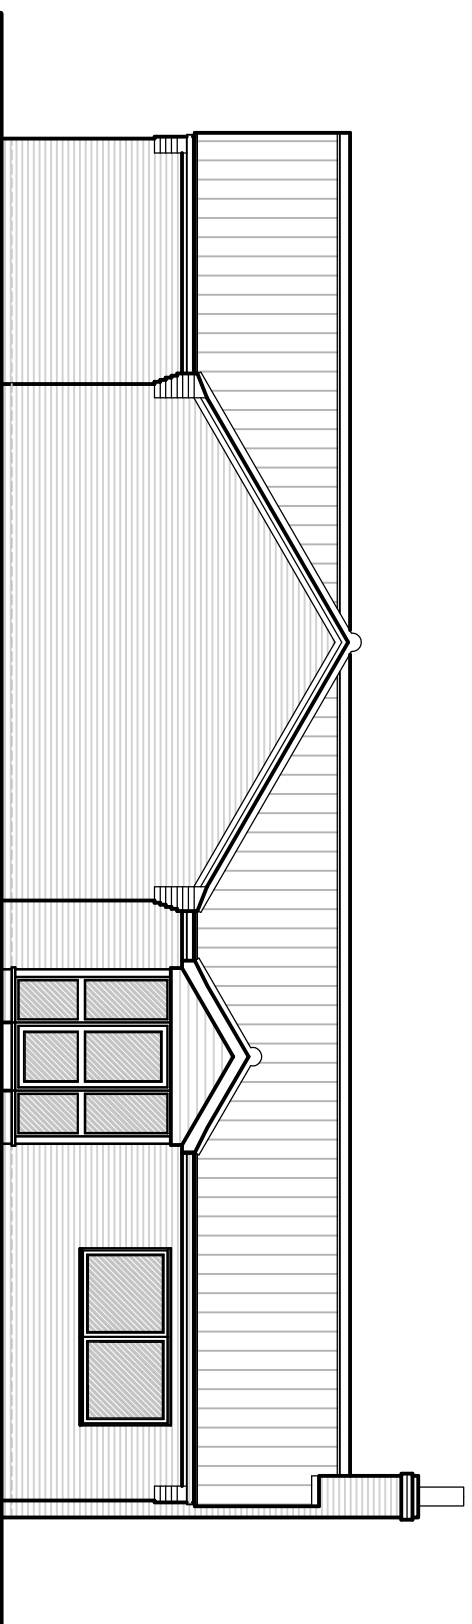

EXISTING FRONT ELEVATION (1:100)

 

Scale Verification (1:100)

Project Address Accacias, 1 The Link, Fiddlers Lane, East Bergholt, CO7 6SJ.		Drawing Title Existing Elevations.		Client Mr & Mrs Reeves.		Drawing No. 80221 – SVY02		Revision		Date 14/10/21		Scale 1:100 A3		Drawn ANR		Tel: 07752 779853 Web Site: www.rgp-de.co.uk Email: admin@rd@rgp-de.co.uk	
Revisions																	

