




EXISTING GROUND FLOOR PLAN

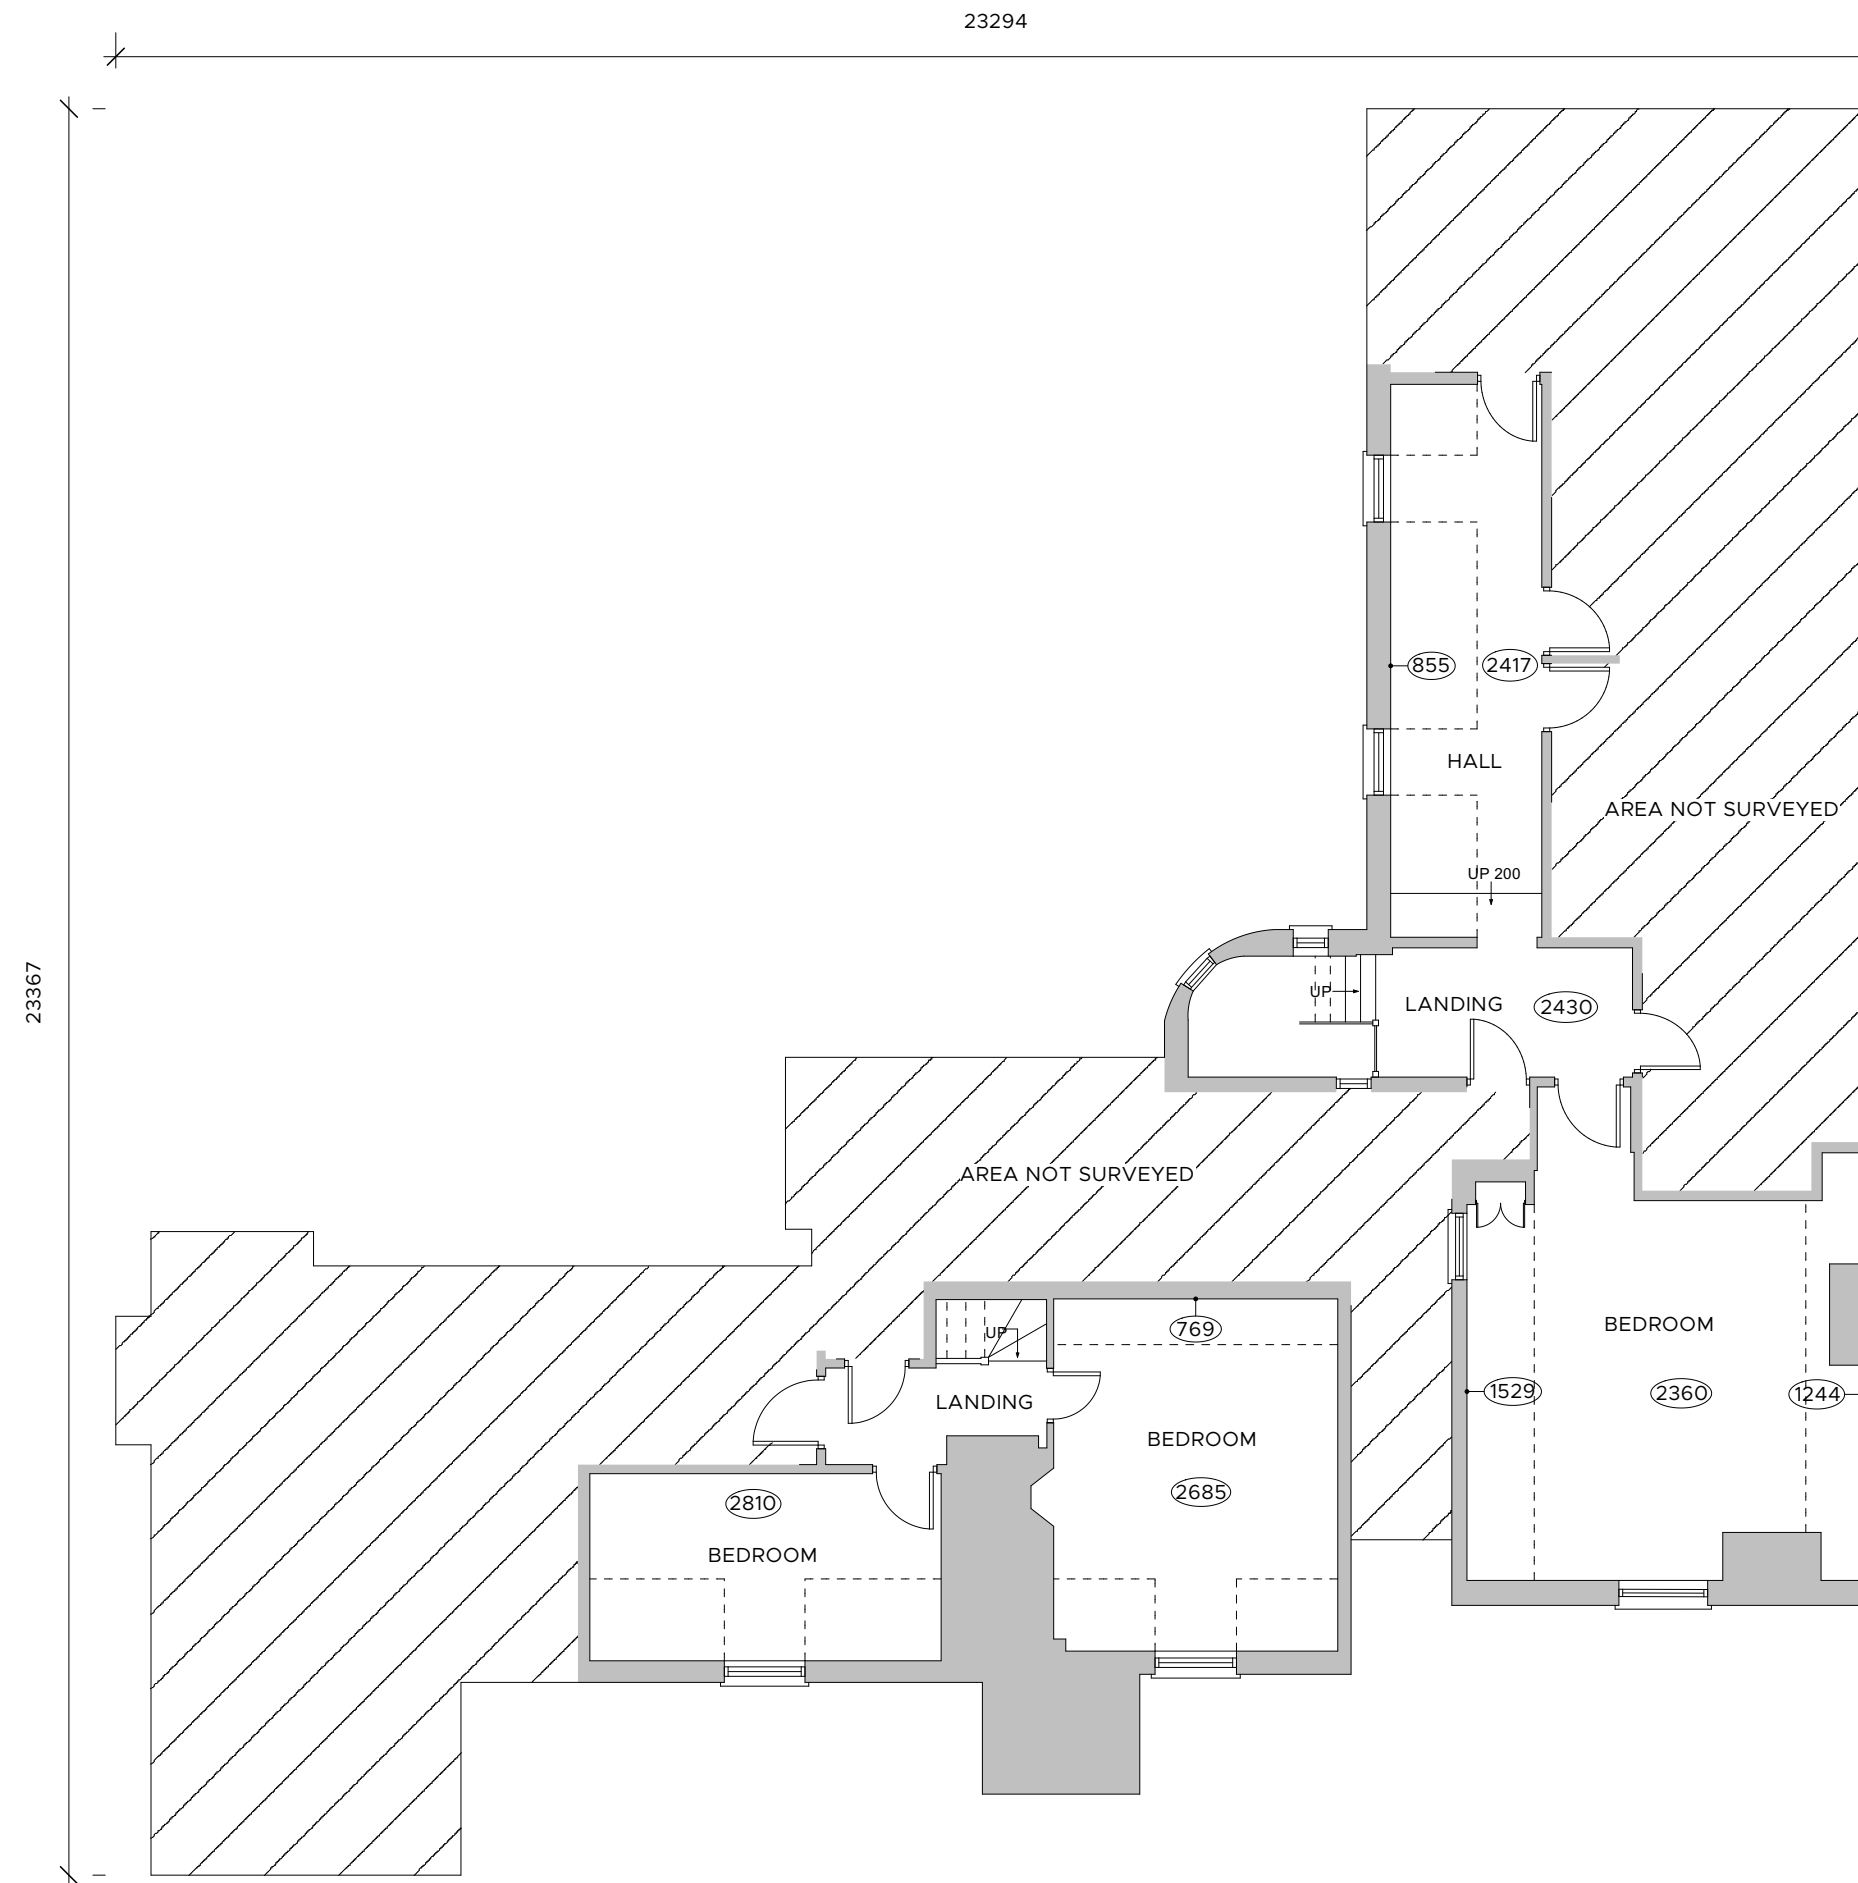

EXISTING FIRST FLOOR PLAN

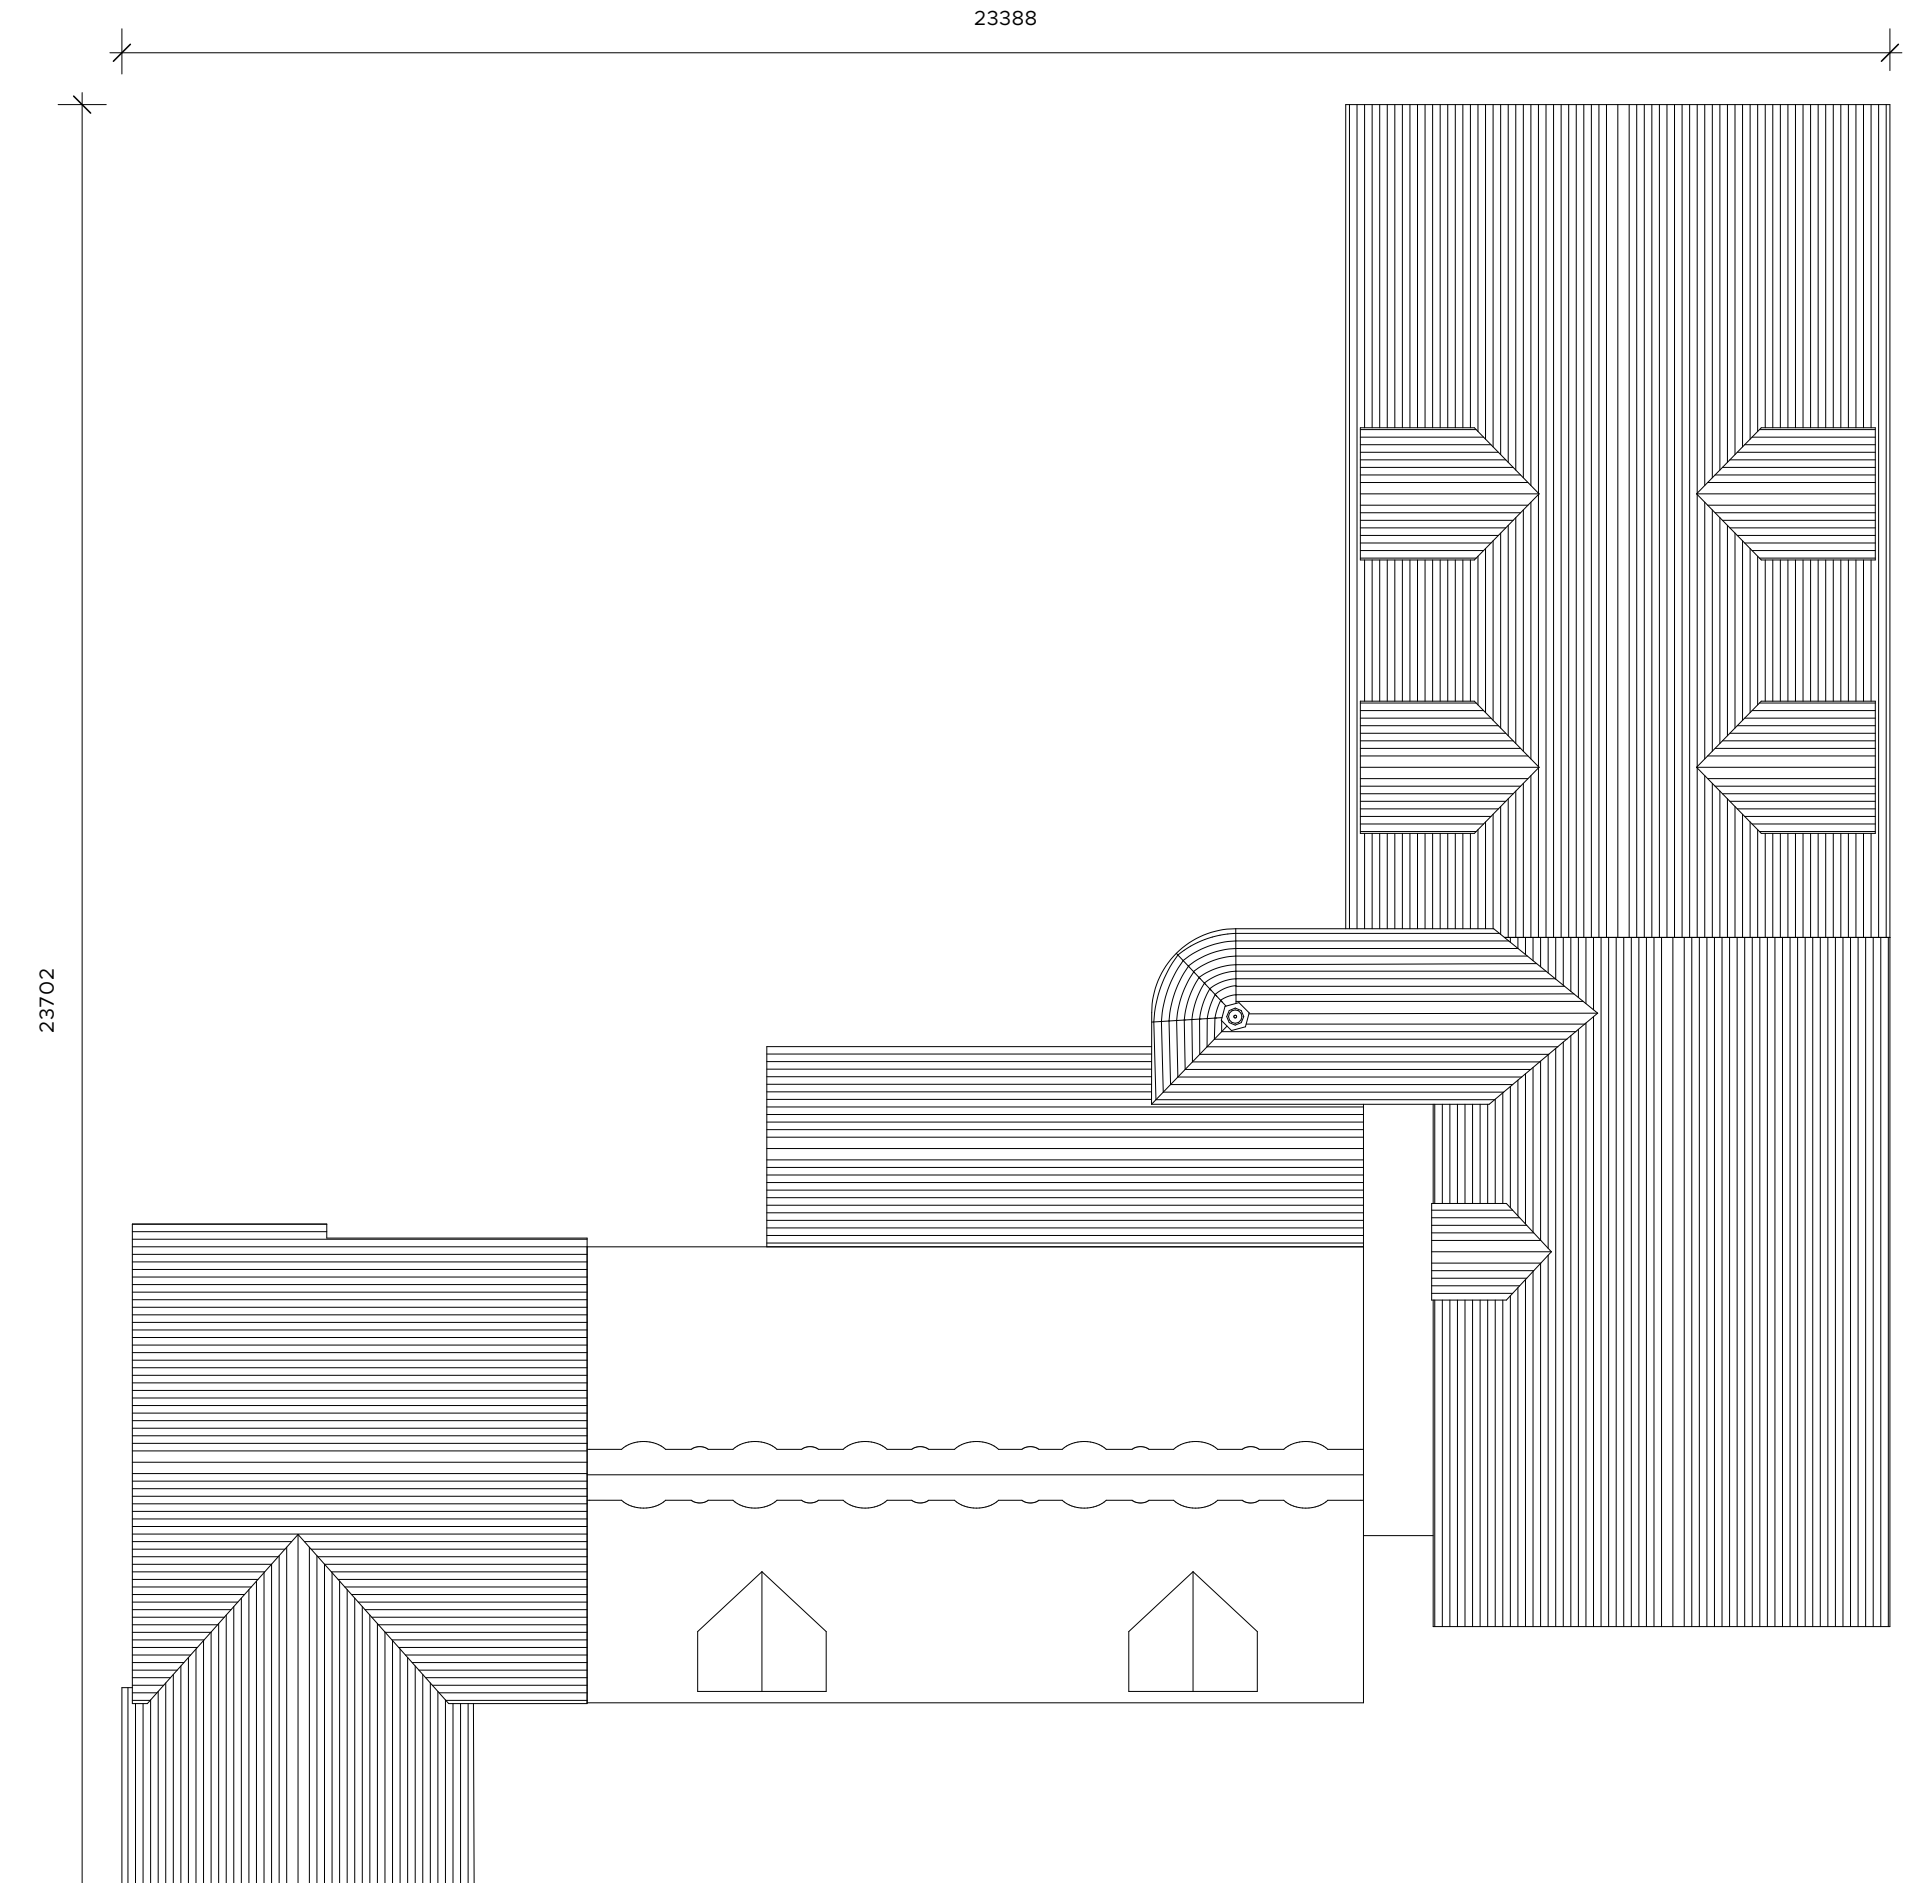

EXISTING ROOF PLAN

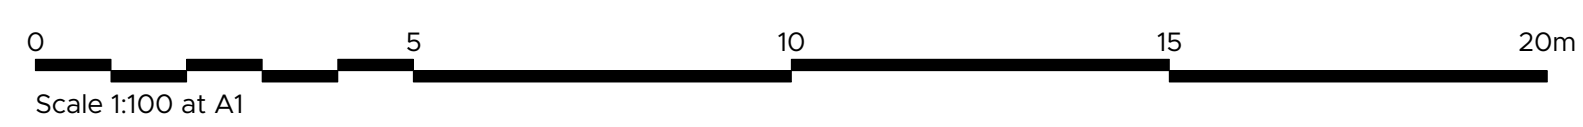

REVISION	DESCRIPTION	DATE	DRAWN	CHECK
A	Dims added.	27/10/2021	MC	

JOB NO: **5664** DRAWING NO: **SU\_01** REVISION: **A**

TITLE: Existing Plans

SCALE: 1:100 SHEET SIZE: A1

ISSUE DATE: October 2021

AUTHOR: TL CHECK: CM

PROJECT: PROPOSED ALTERATIONS  
Street Farm, George Street,  
Hintlesham, Suffolk, IP8 3NH

CLIENT: Mr S. White

STATUS: SURVEY

