





PROPOSED NORTH ELEVATION
Scale 1:100




PROPOSED WEST ELEVATION
Scale 1:100

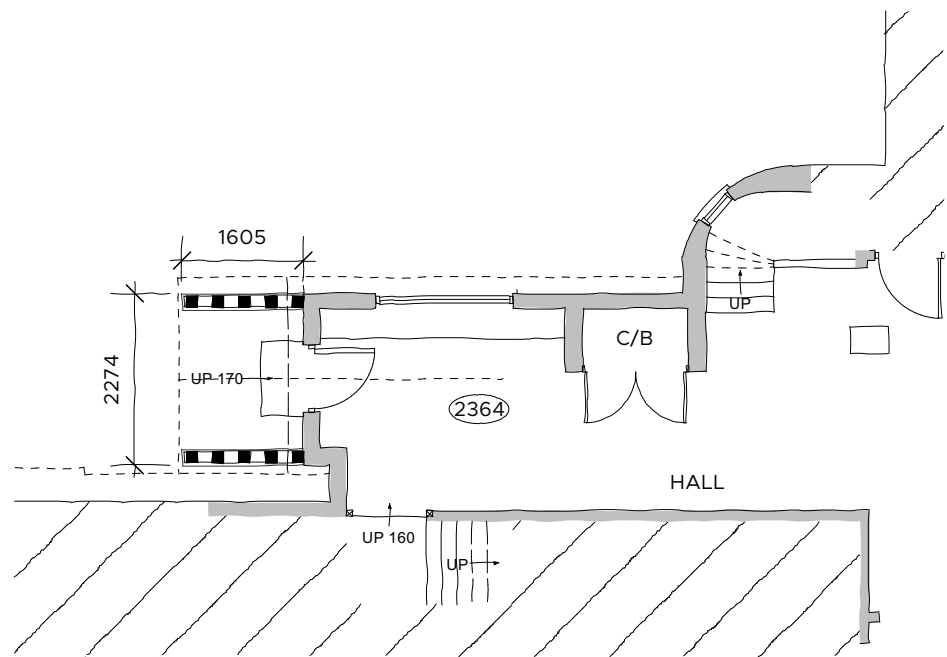

PROPOSED GROUND FLOOR PLAN
Scale 1:100

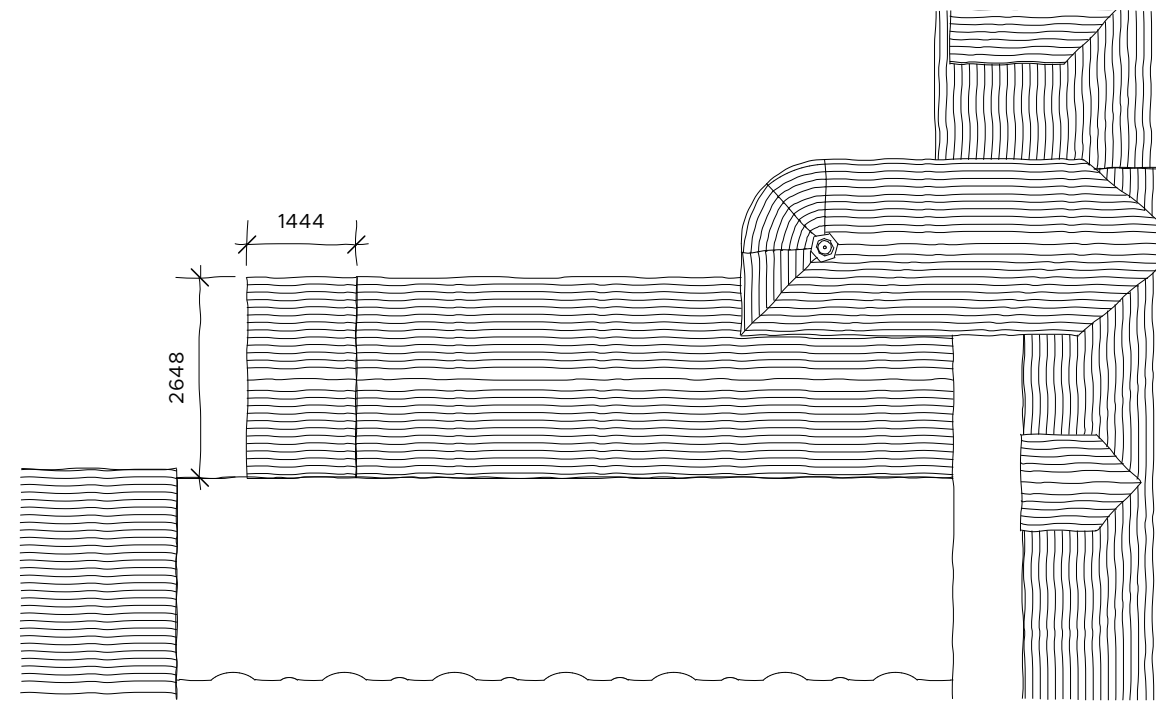

PROPOSED ROOF PLAN
Scale 1:100

 

Market Place / Hadleigh / Ipswich / Suffolk / IP7 5DN
T / 01473 827992 E / enquiries@wk-architects.co.uk
Do not scale from drawing; work to figured dimensions only.
Copyright © Wincer Kievenaar Architects Limited
5664_PA02 Proposed Porch.vwx



PROJECT PROPOSED ALTERATIONS
Street Farm, George Street,
Hintlesham, Suffolk, IP8 3NH
CLIENT Mr S. White

STATUS PLANNING

TITLE Proposed Porch

SCALE 1:100

ISSUE DATE December 2021

AUTHOR TL

SHEET SIZE A3

CHECK MC

REVISION	DESCRIPTION	DATE	DRAWN	CHECK

JOB No.	DRAWING No.	REVISION
5664	PA_02	