




SOUTH ELEVATION

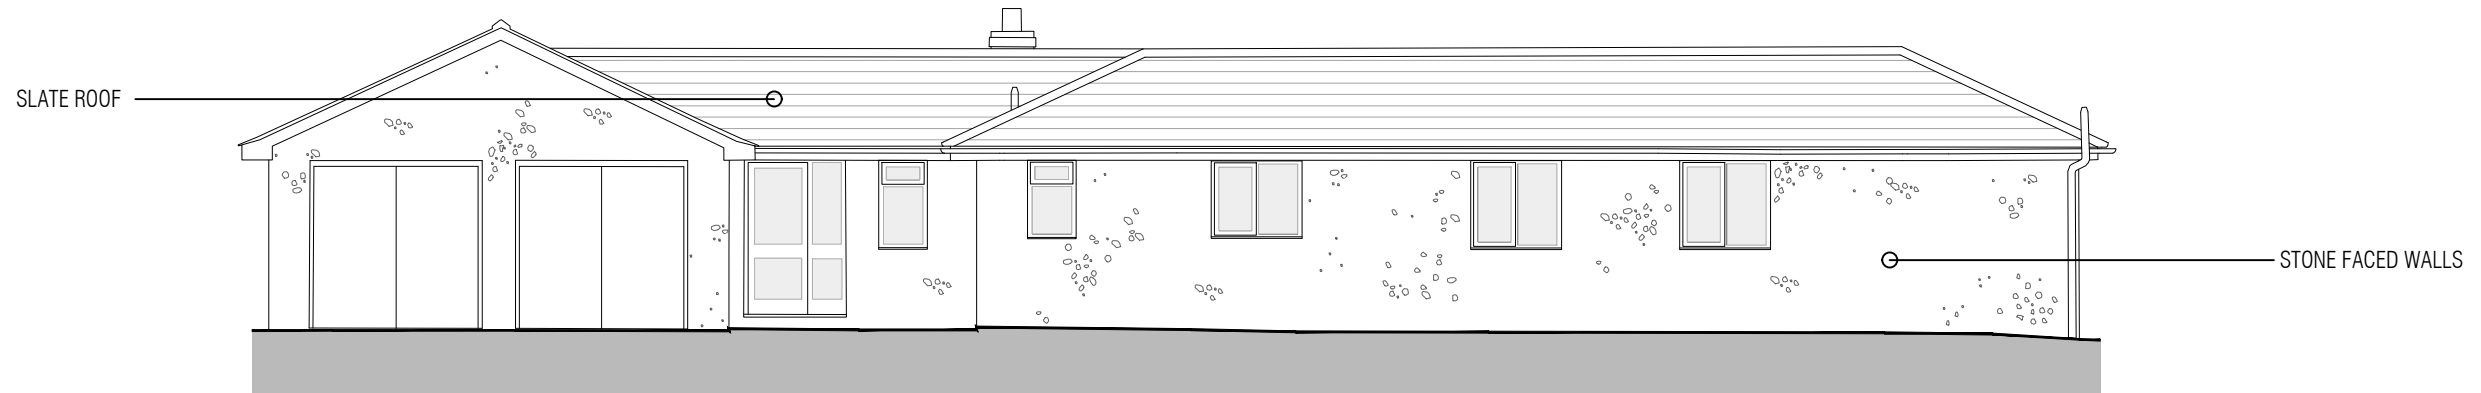


NORTH ELEVATION

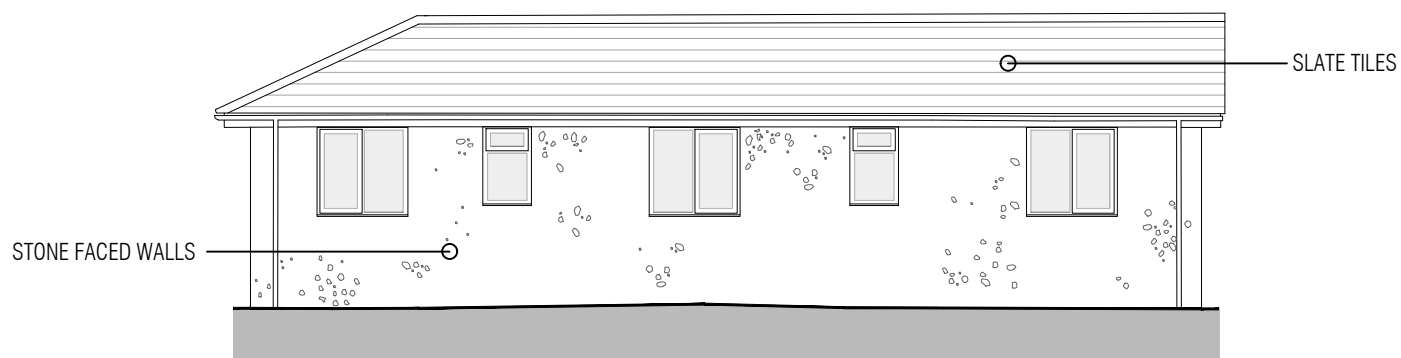

WEST ELEVATION

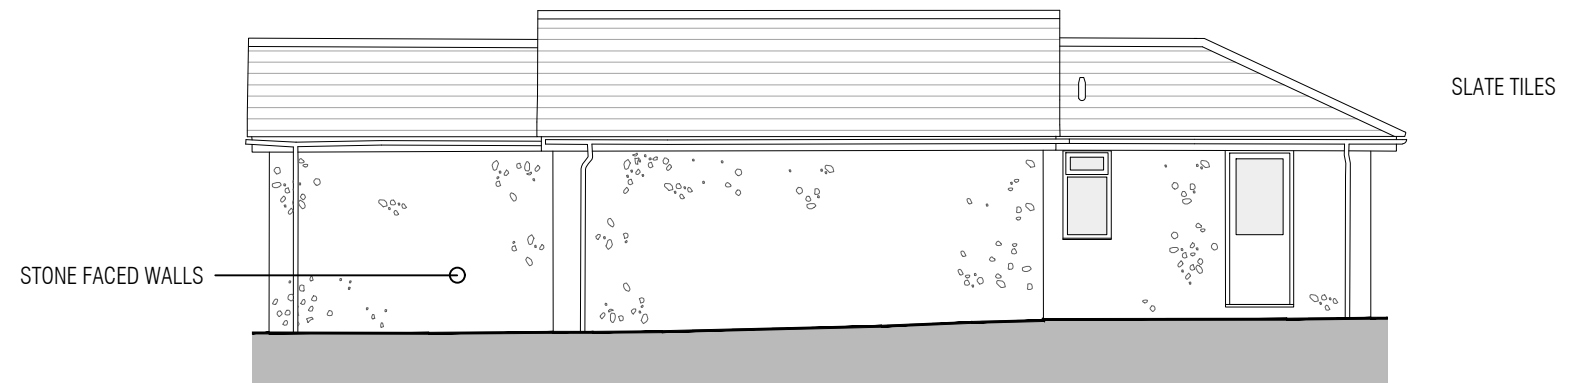

EAST ELEVATION

 

Client	Mr & Mrs Lever	Drawing Title	Existing Elevations - Sheet 1 of 2	
Project Title	New Dwelling at; Horsewalk Cottage, Akeley Road, Lillingstone Lovell	Scale	1:100 @ A3	Date
				Oct 2021
		Drawing No.	P233 - 03	Drawn
				SB
				Rev
				-