



FRONT VIEW

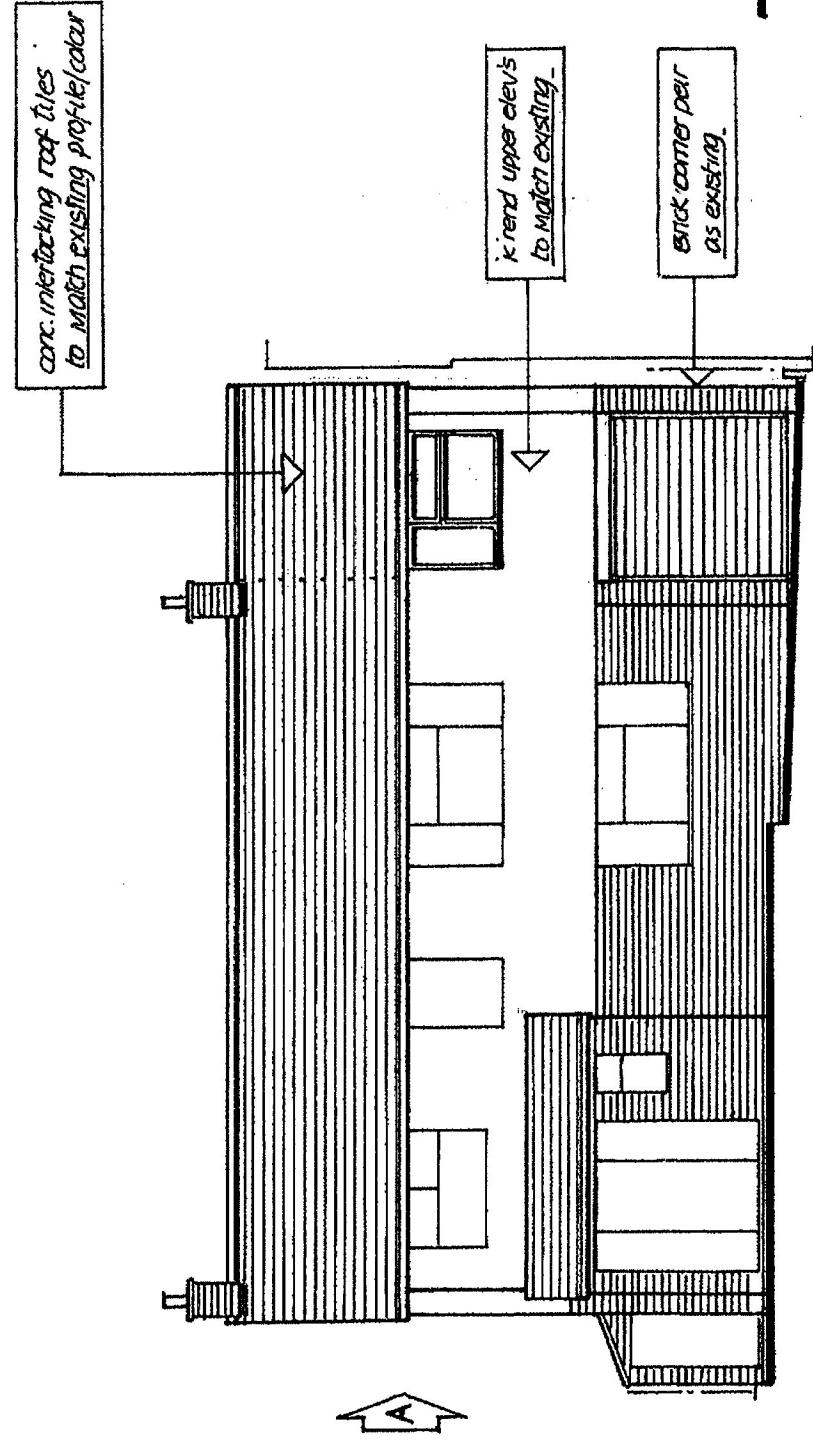


SIDE VIEW from A


(unchanged - for information only)

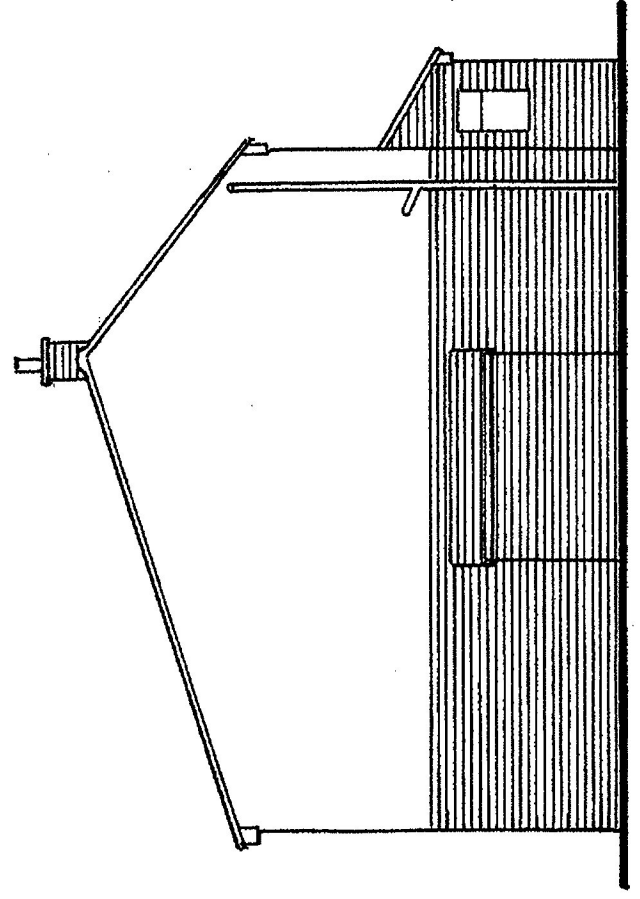

REAR VIEW

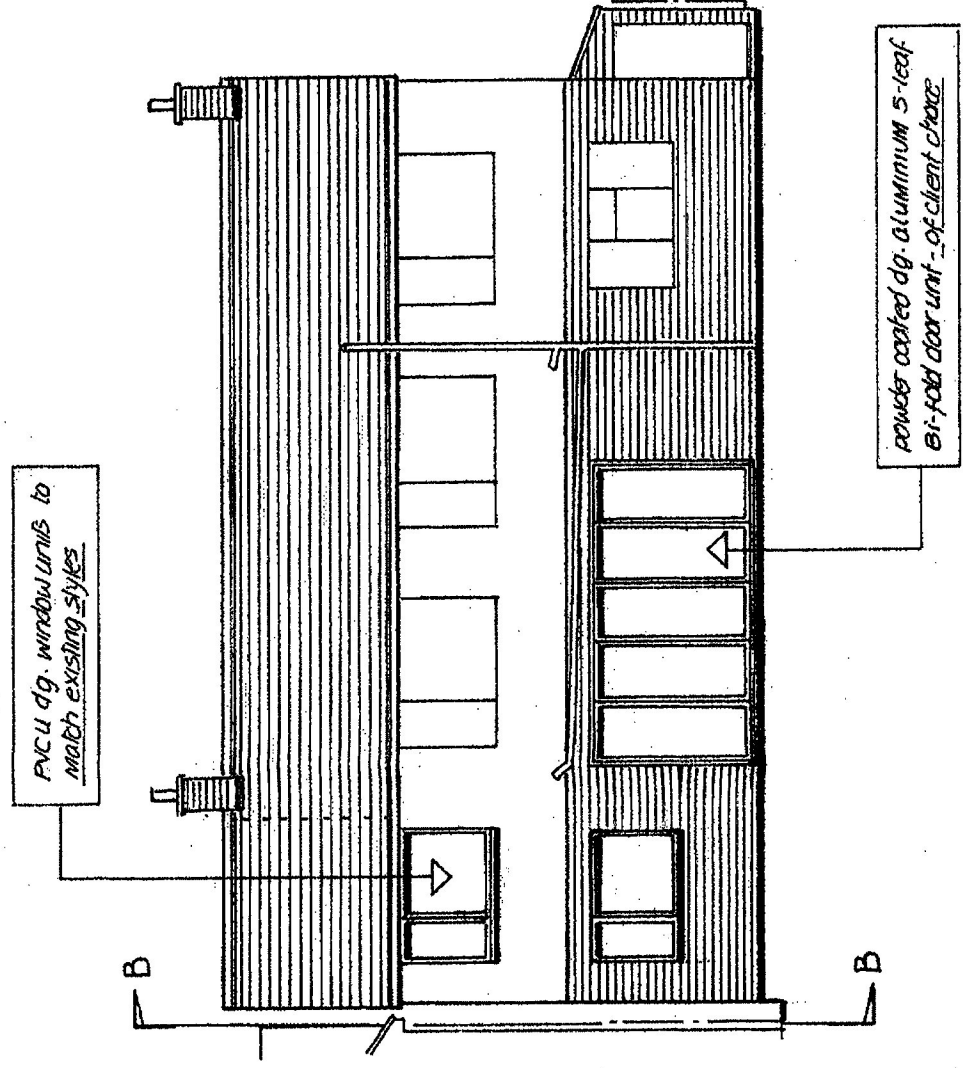


SIDE VIEW from B - B

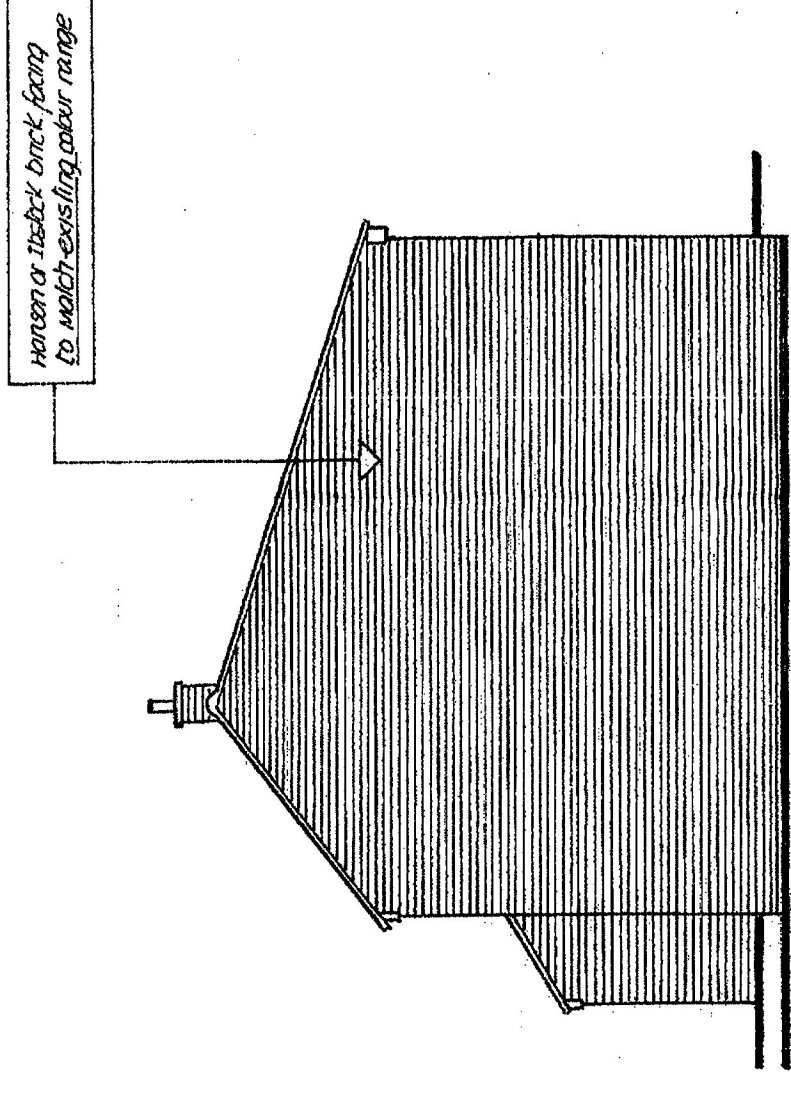


PROPOSED ELEVATIONS

PROPOSED FLOOR PLANS

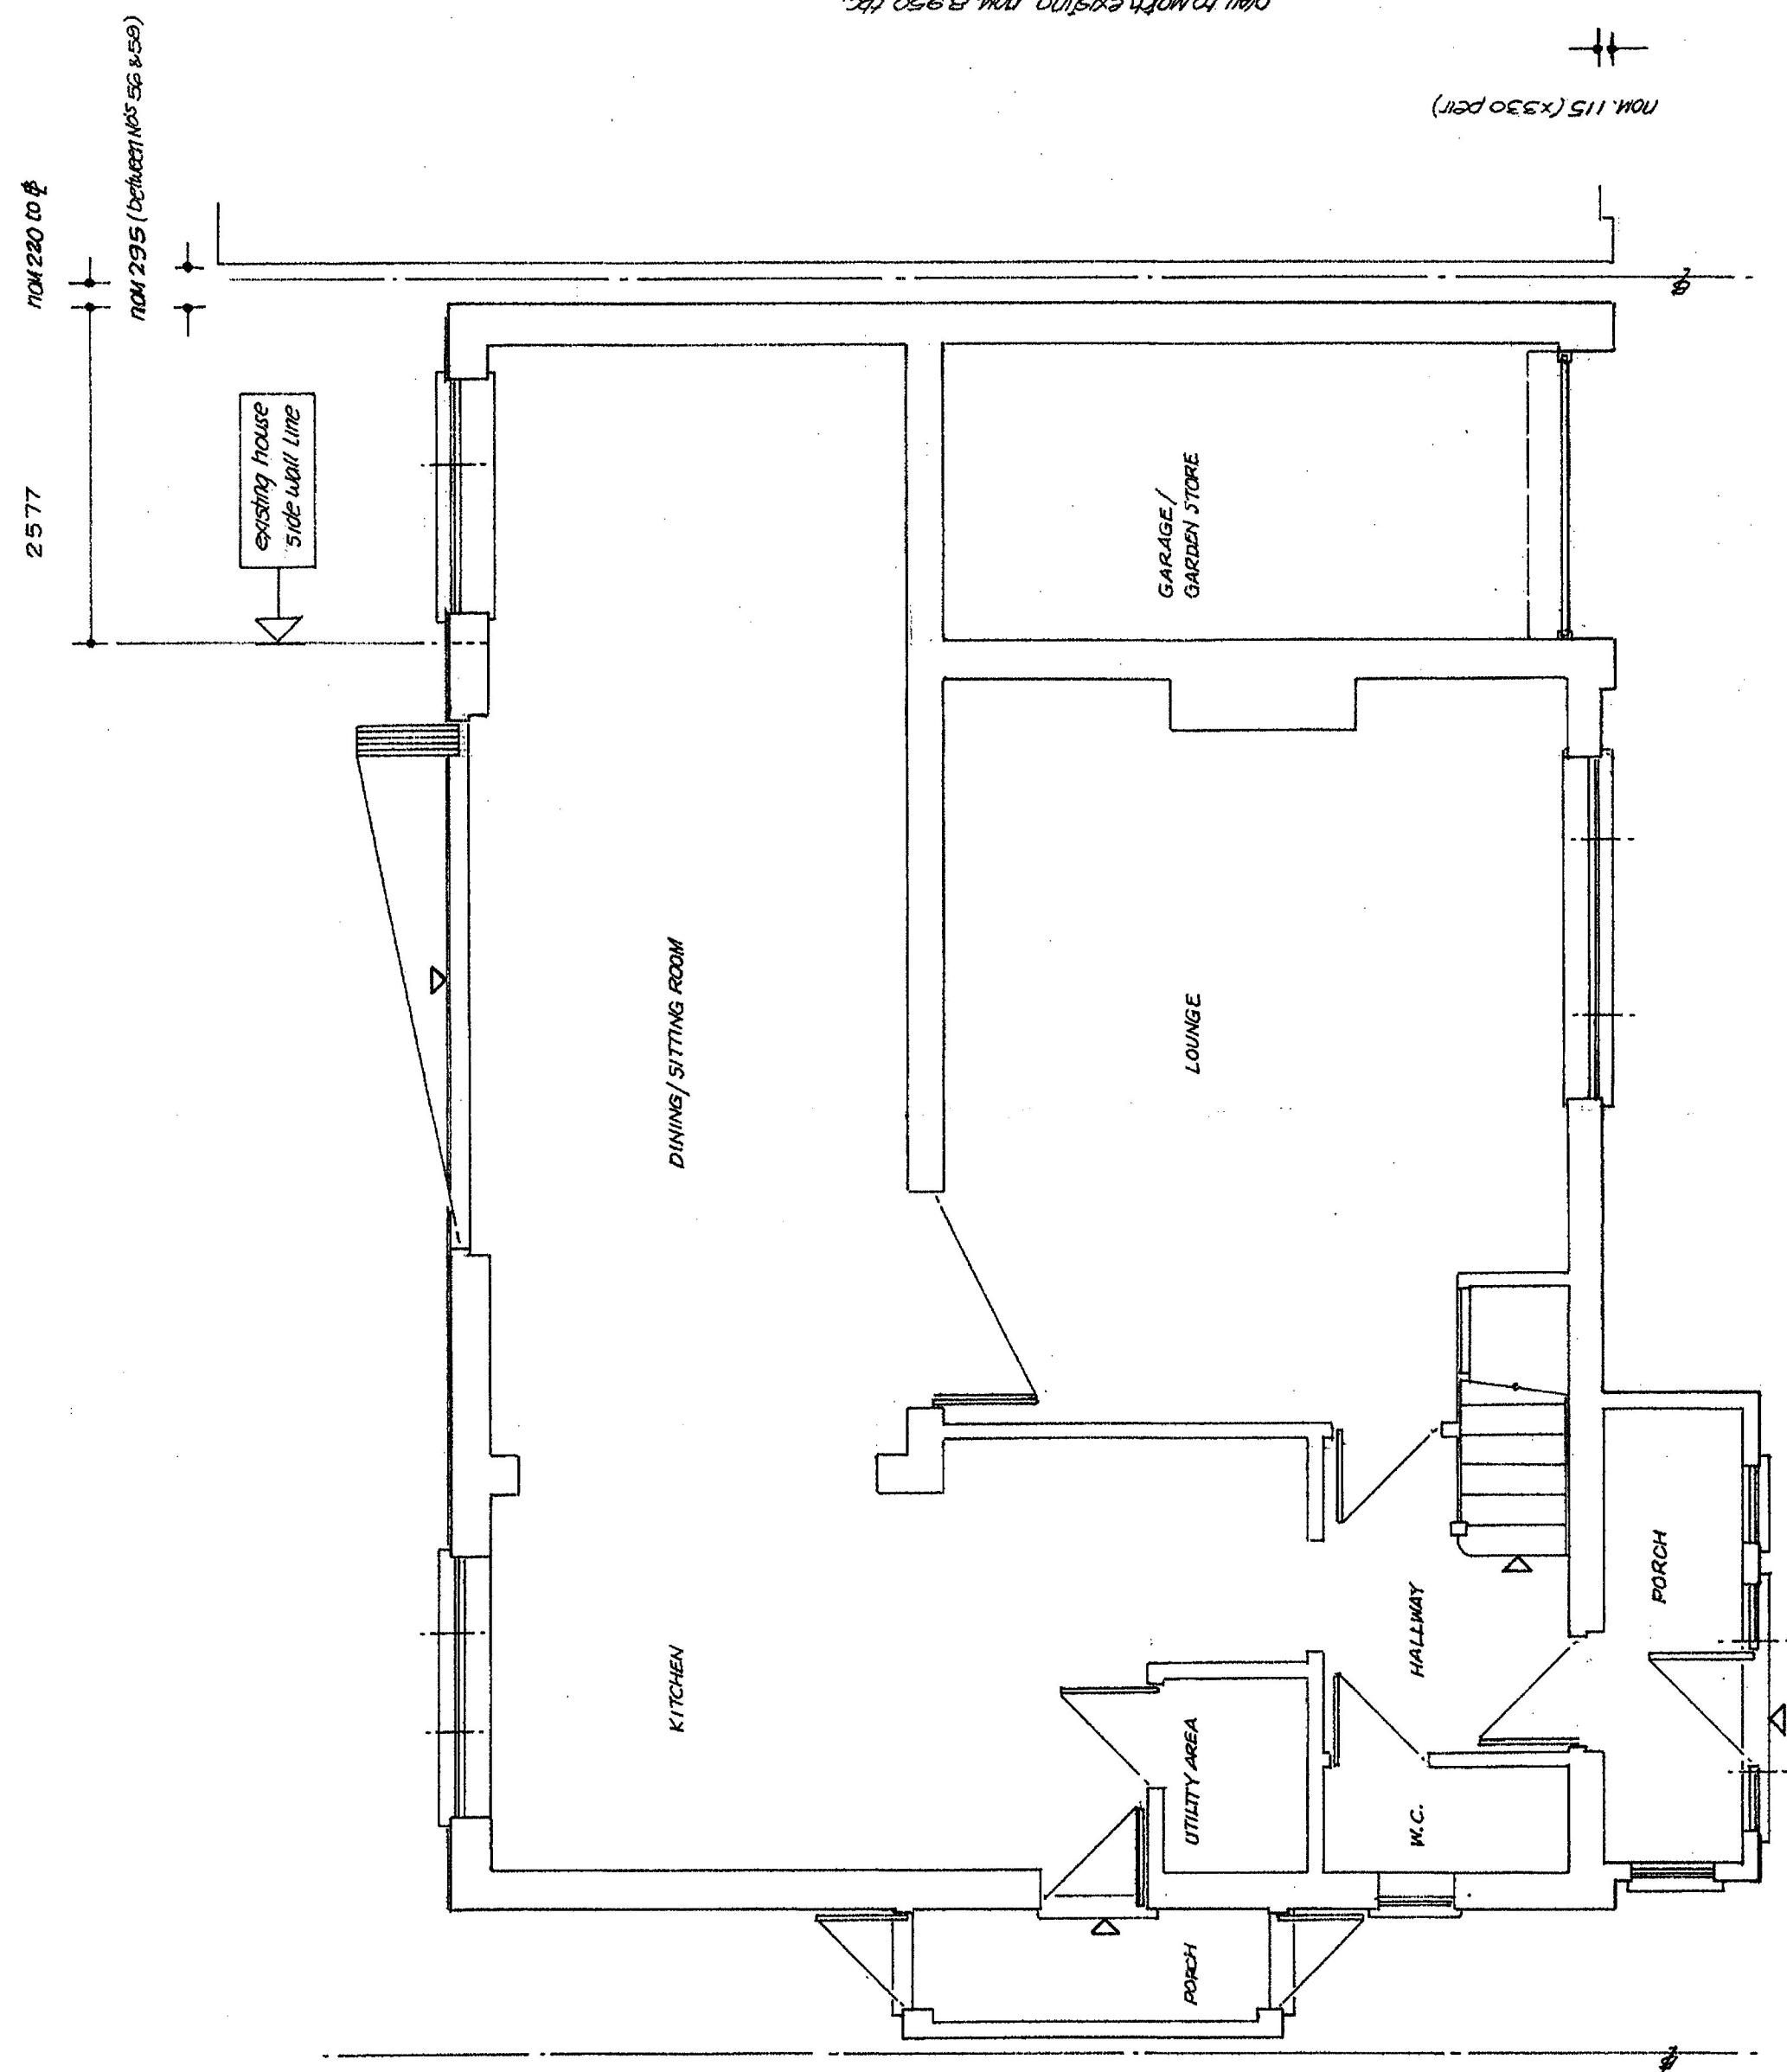

GROUND

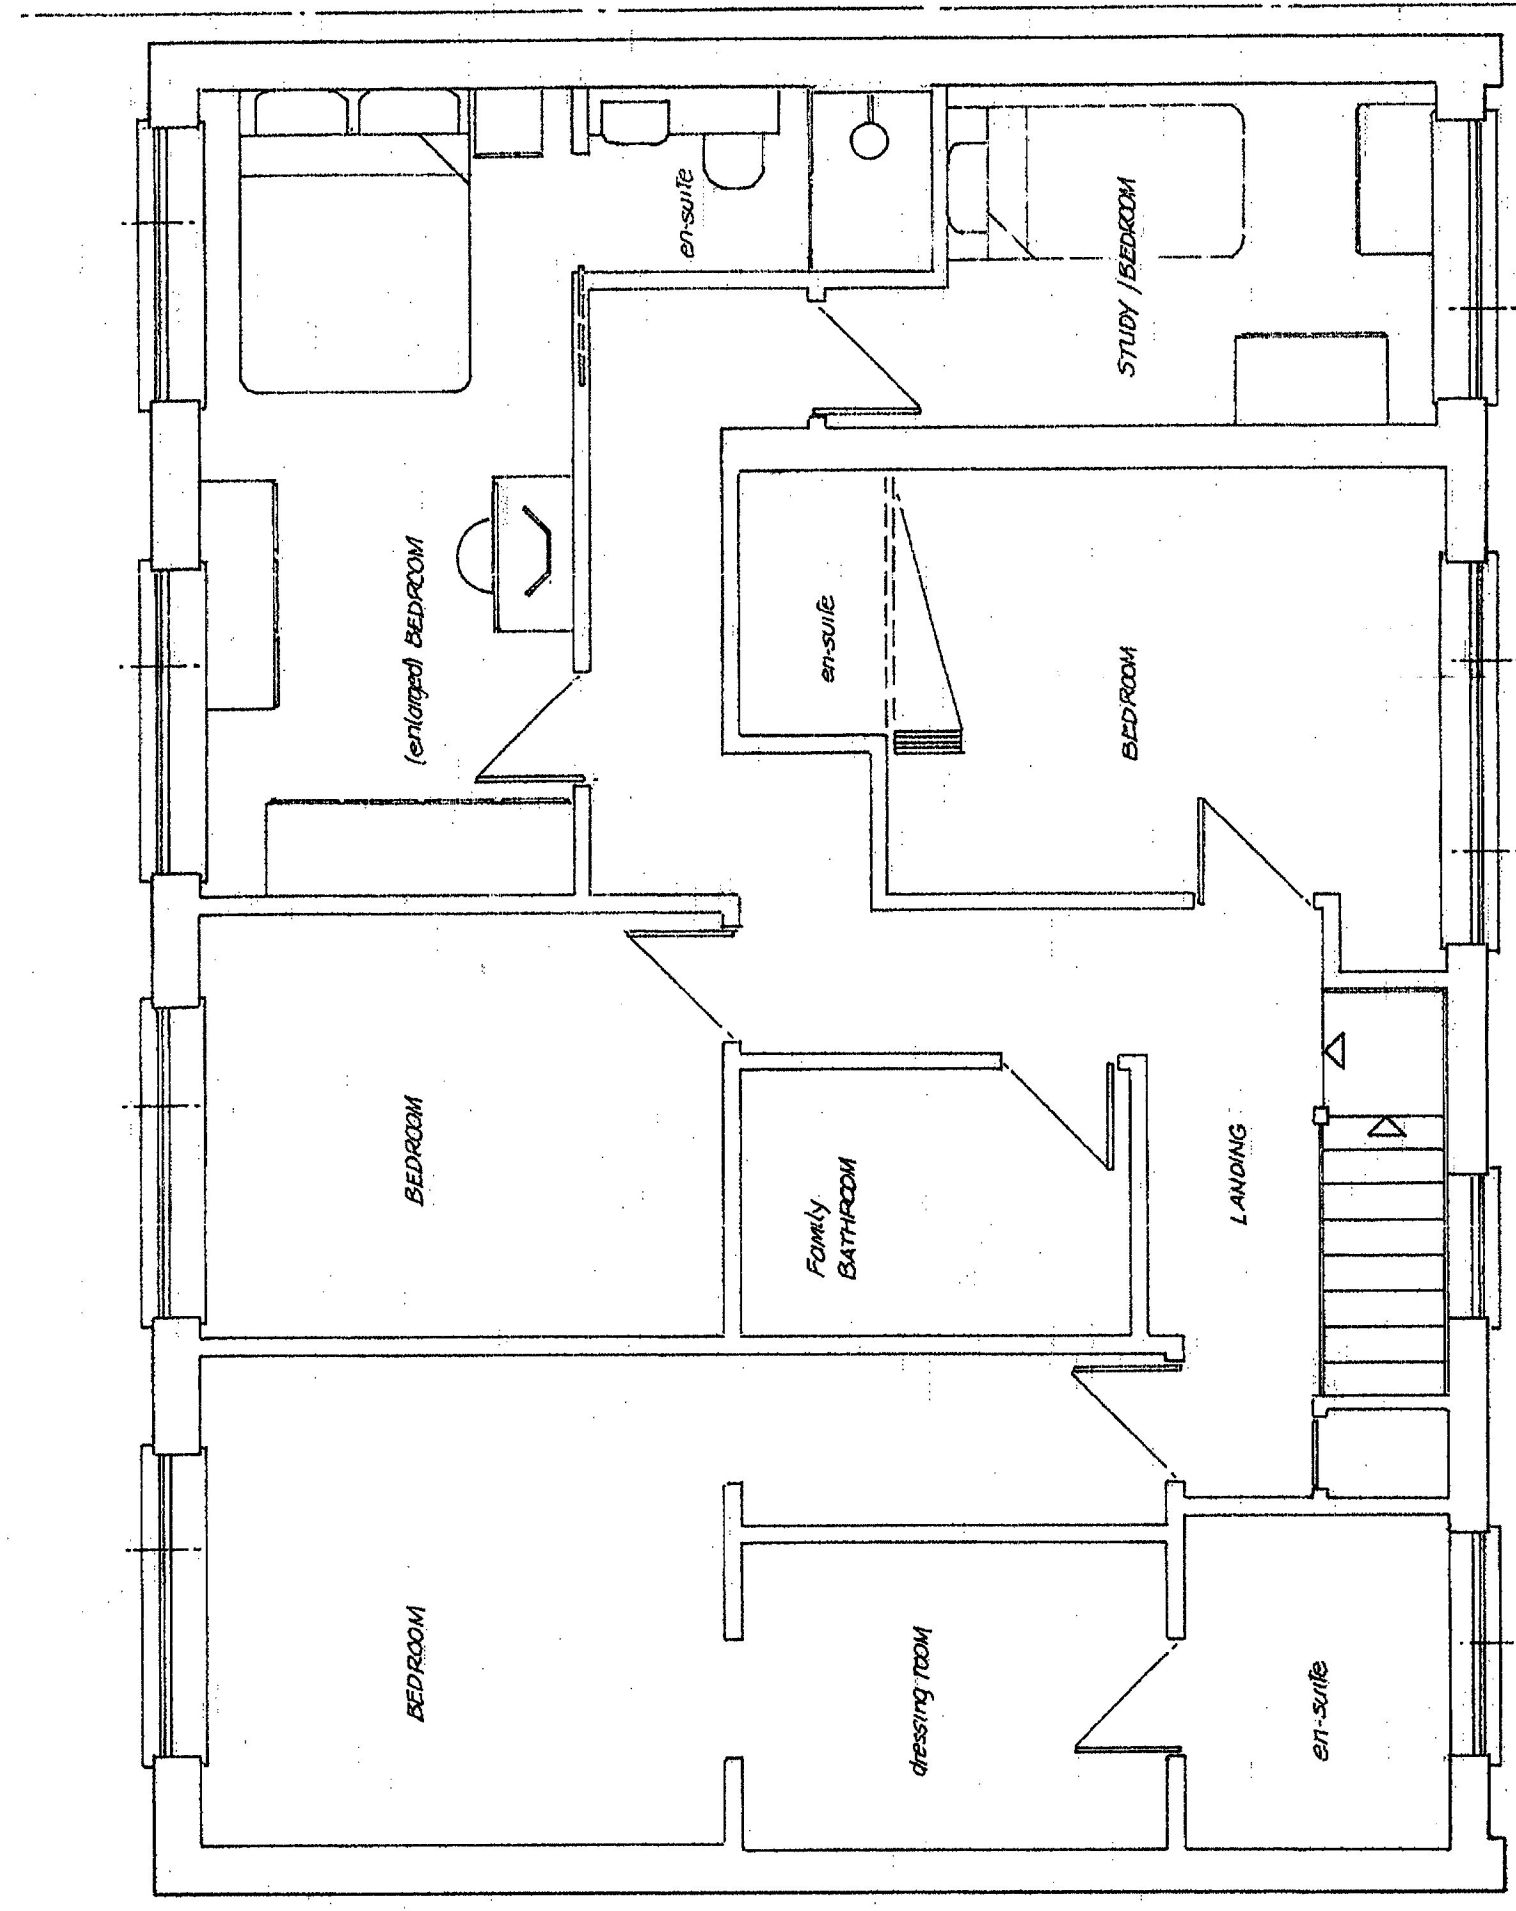

FIRST

Proposed ELEVATIONS and FLOOR PLANS

58 SPURRELL AVENUE
JOYDENS WOOD
BEXLEY
KENT
DA5 2 EX

Proposed - TWO STOREY
SIDE EXTENSION

MR & MRS K. MARRINER

BDS2116
SHEET 2 REVISION

1/100 1/50 @ 1/1
NOVEMBER 2021

Scale	1:100	1:50	@ 1:1
Date	NOVEMBER 2021		
Drawn by	B. Spurrer		