 

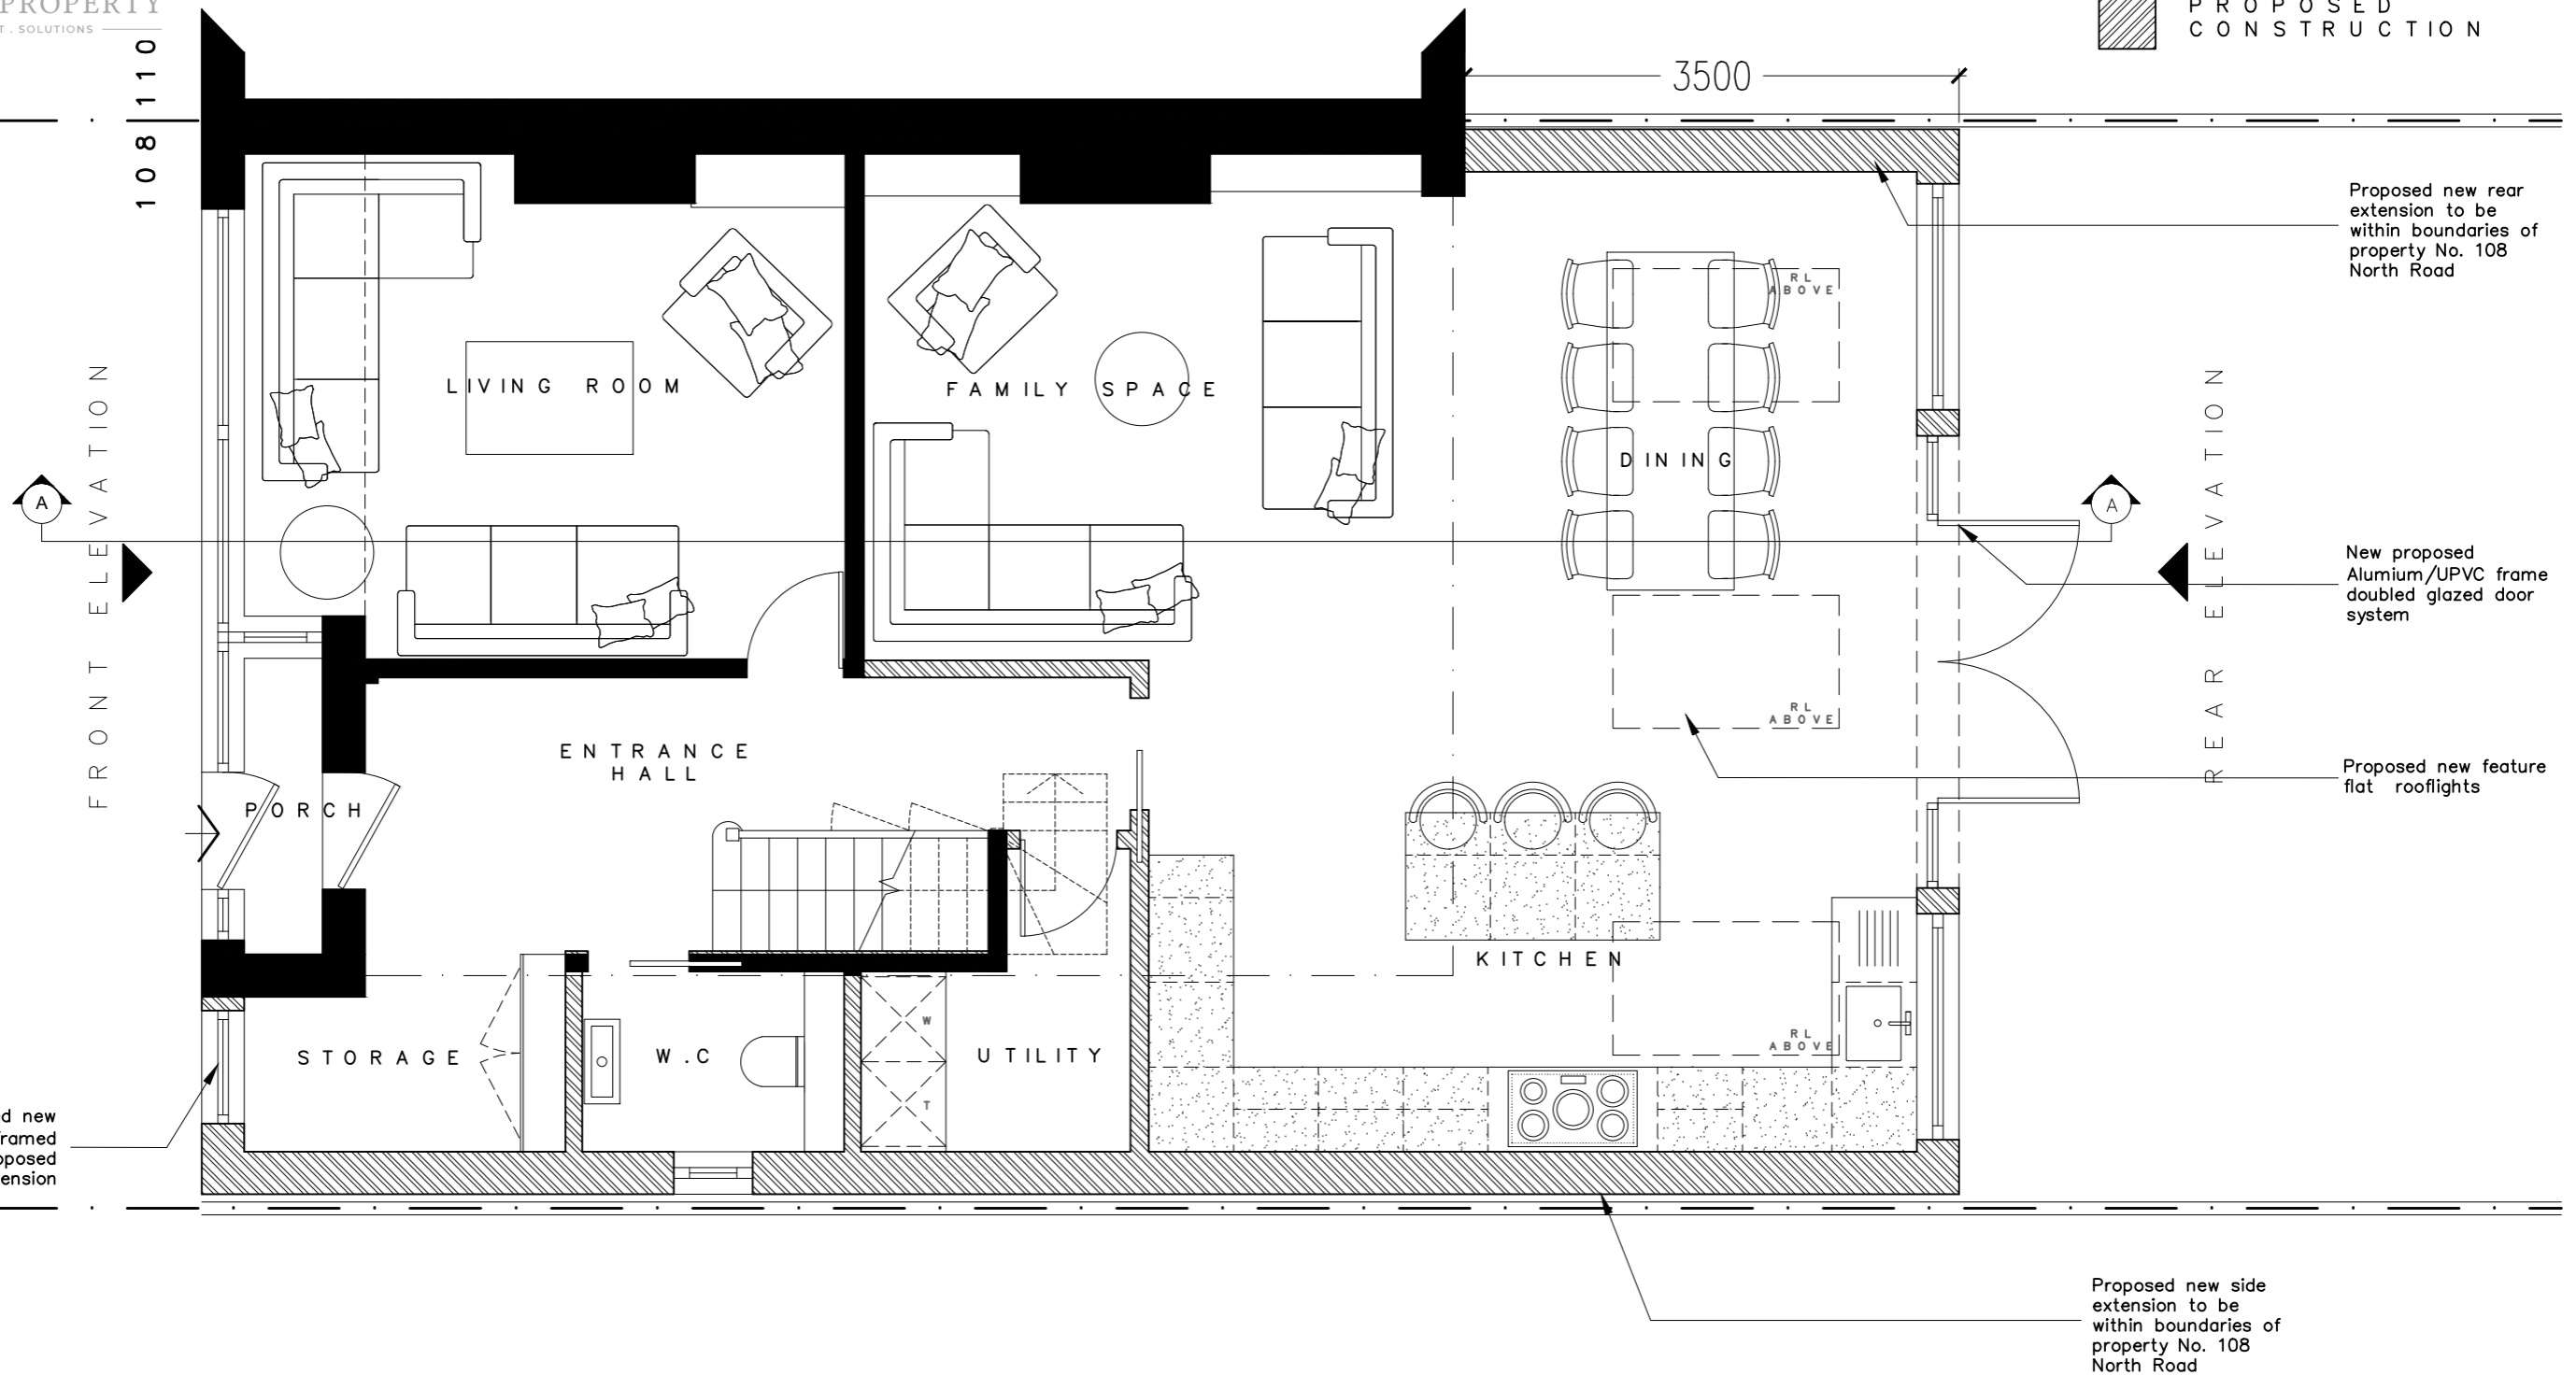


K E Y:
 EXISTING WALLS
 PROPOSED CONSTRUCTION



DATE : 2021.11.07
DRAWING No : 1.22
DRAWING TITLE: PROPOSED GROUND FLOOR PLAN
SCALE: 1:50

PLANNING APPLICATION: 108 NORTH ROAD

