



SIDE ELEVATION A

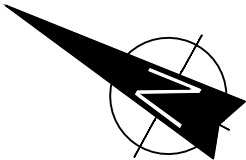

KEY:  
EXISTING WALLS  
PROPOSED CONSTRUCTION

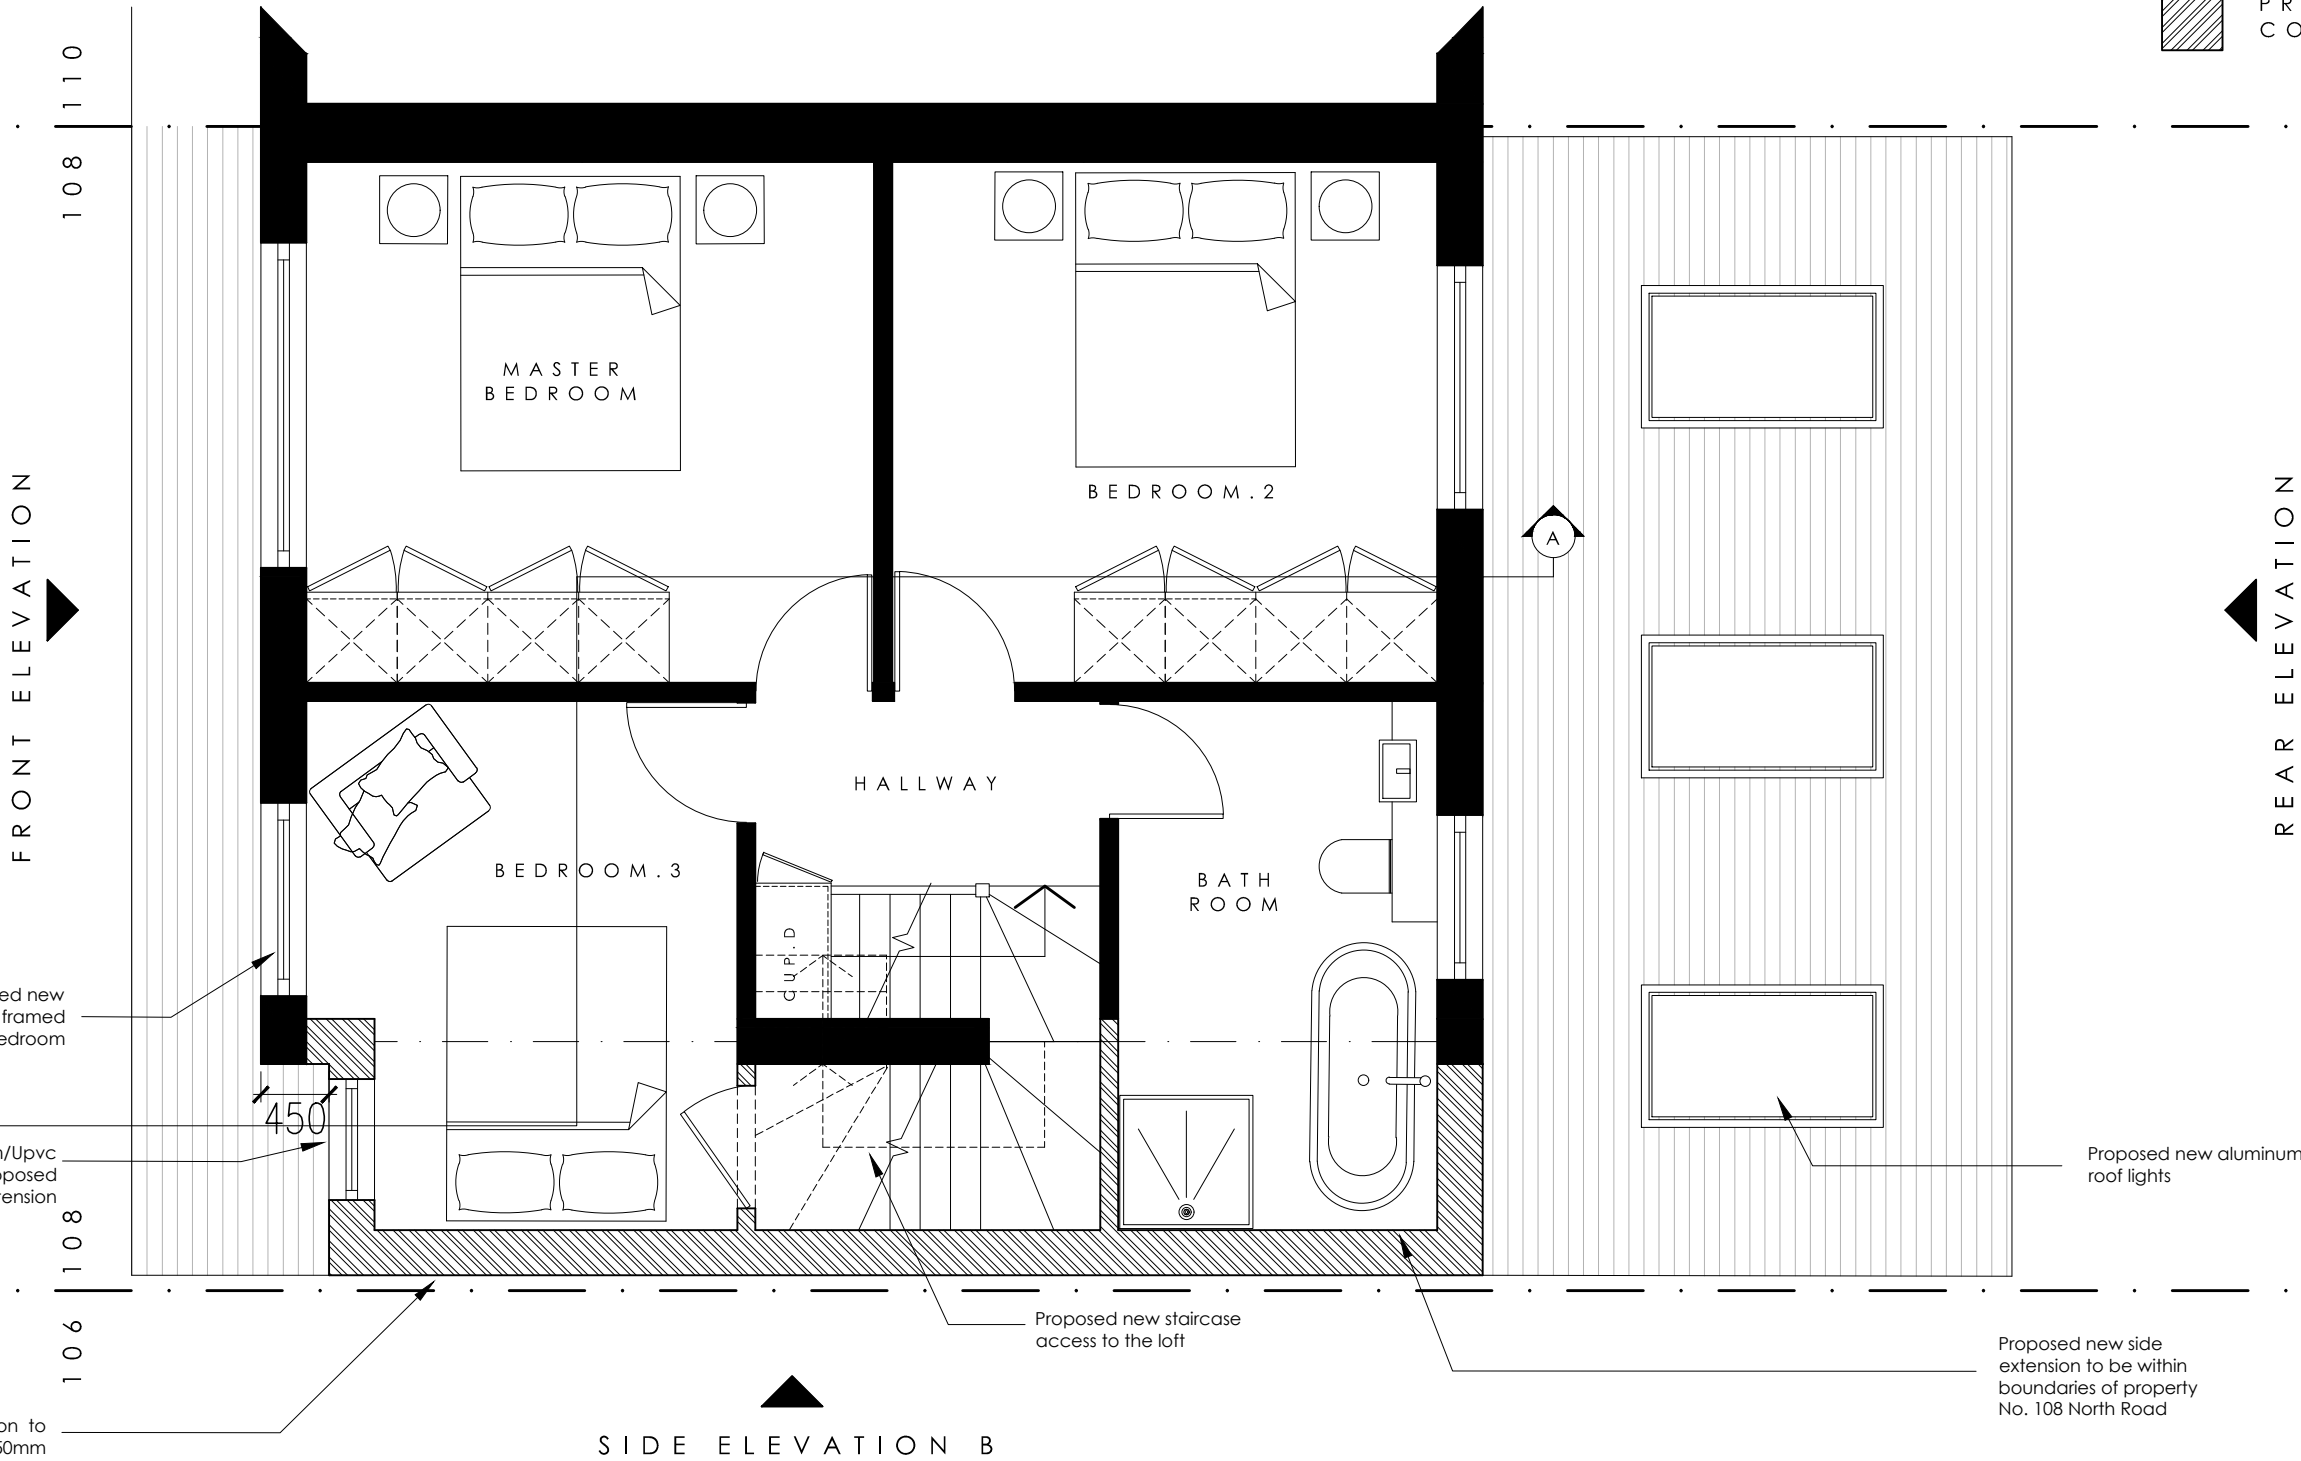

DATE : 2021.11.07  
DRAWING No : 1.23  
DRAWING TITLE : PROPOSED FIRST FLOOR PLAN  
SCALE : 1:50  
PLANNING APPLICATION : 108 NORTH ROAD

