


K E Y:

EXISTING WALLS

PROPOSED CONSTRUCTION

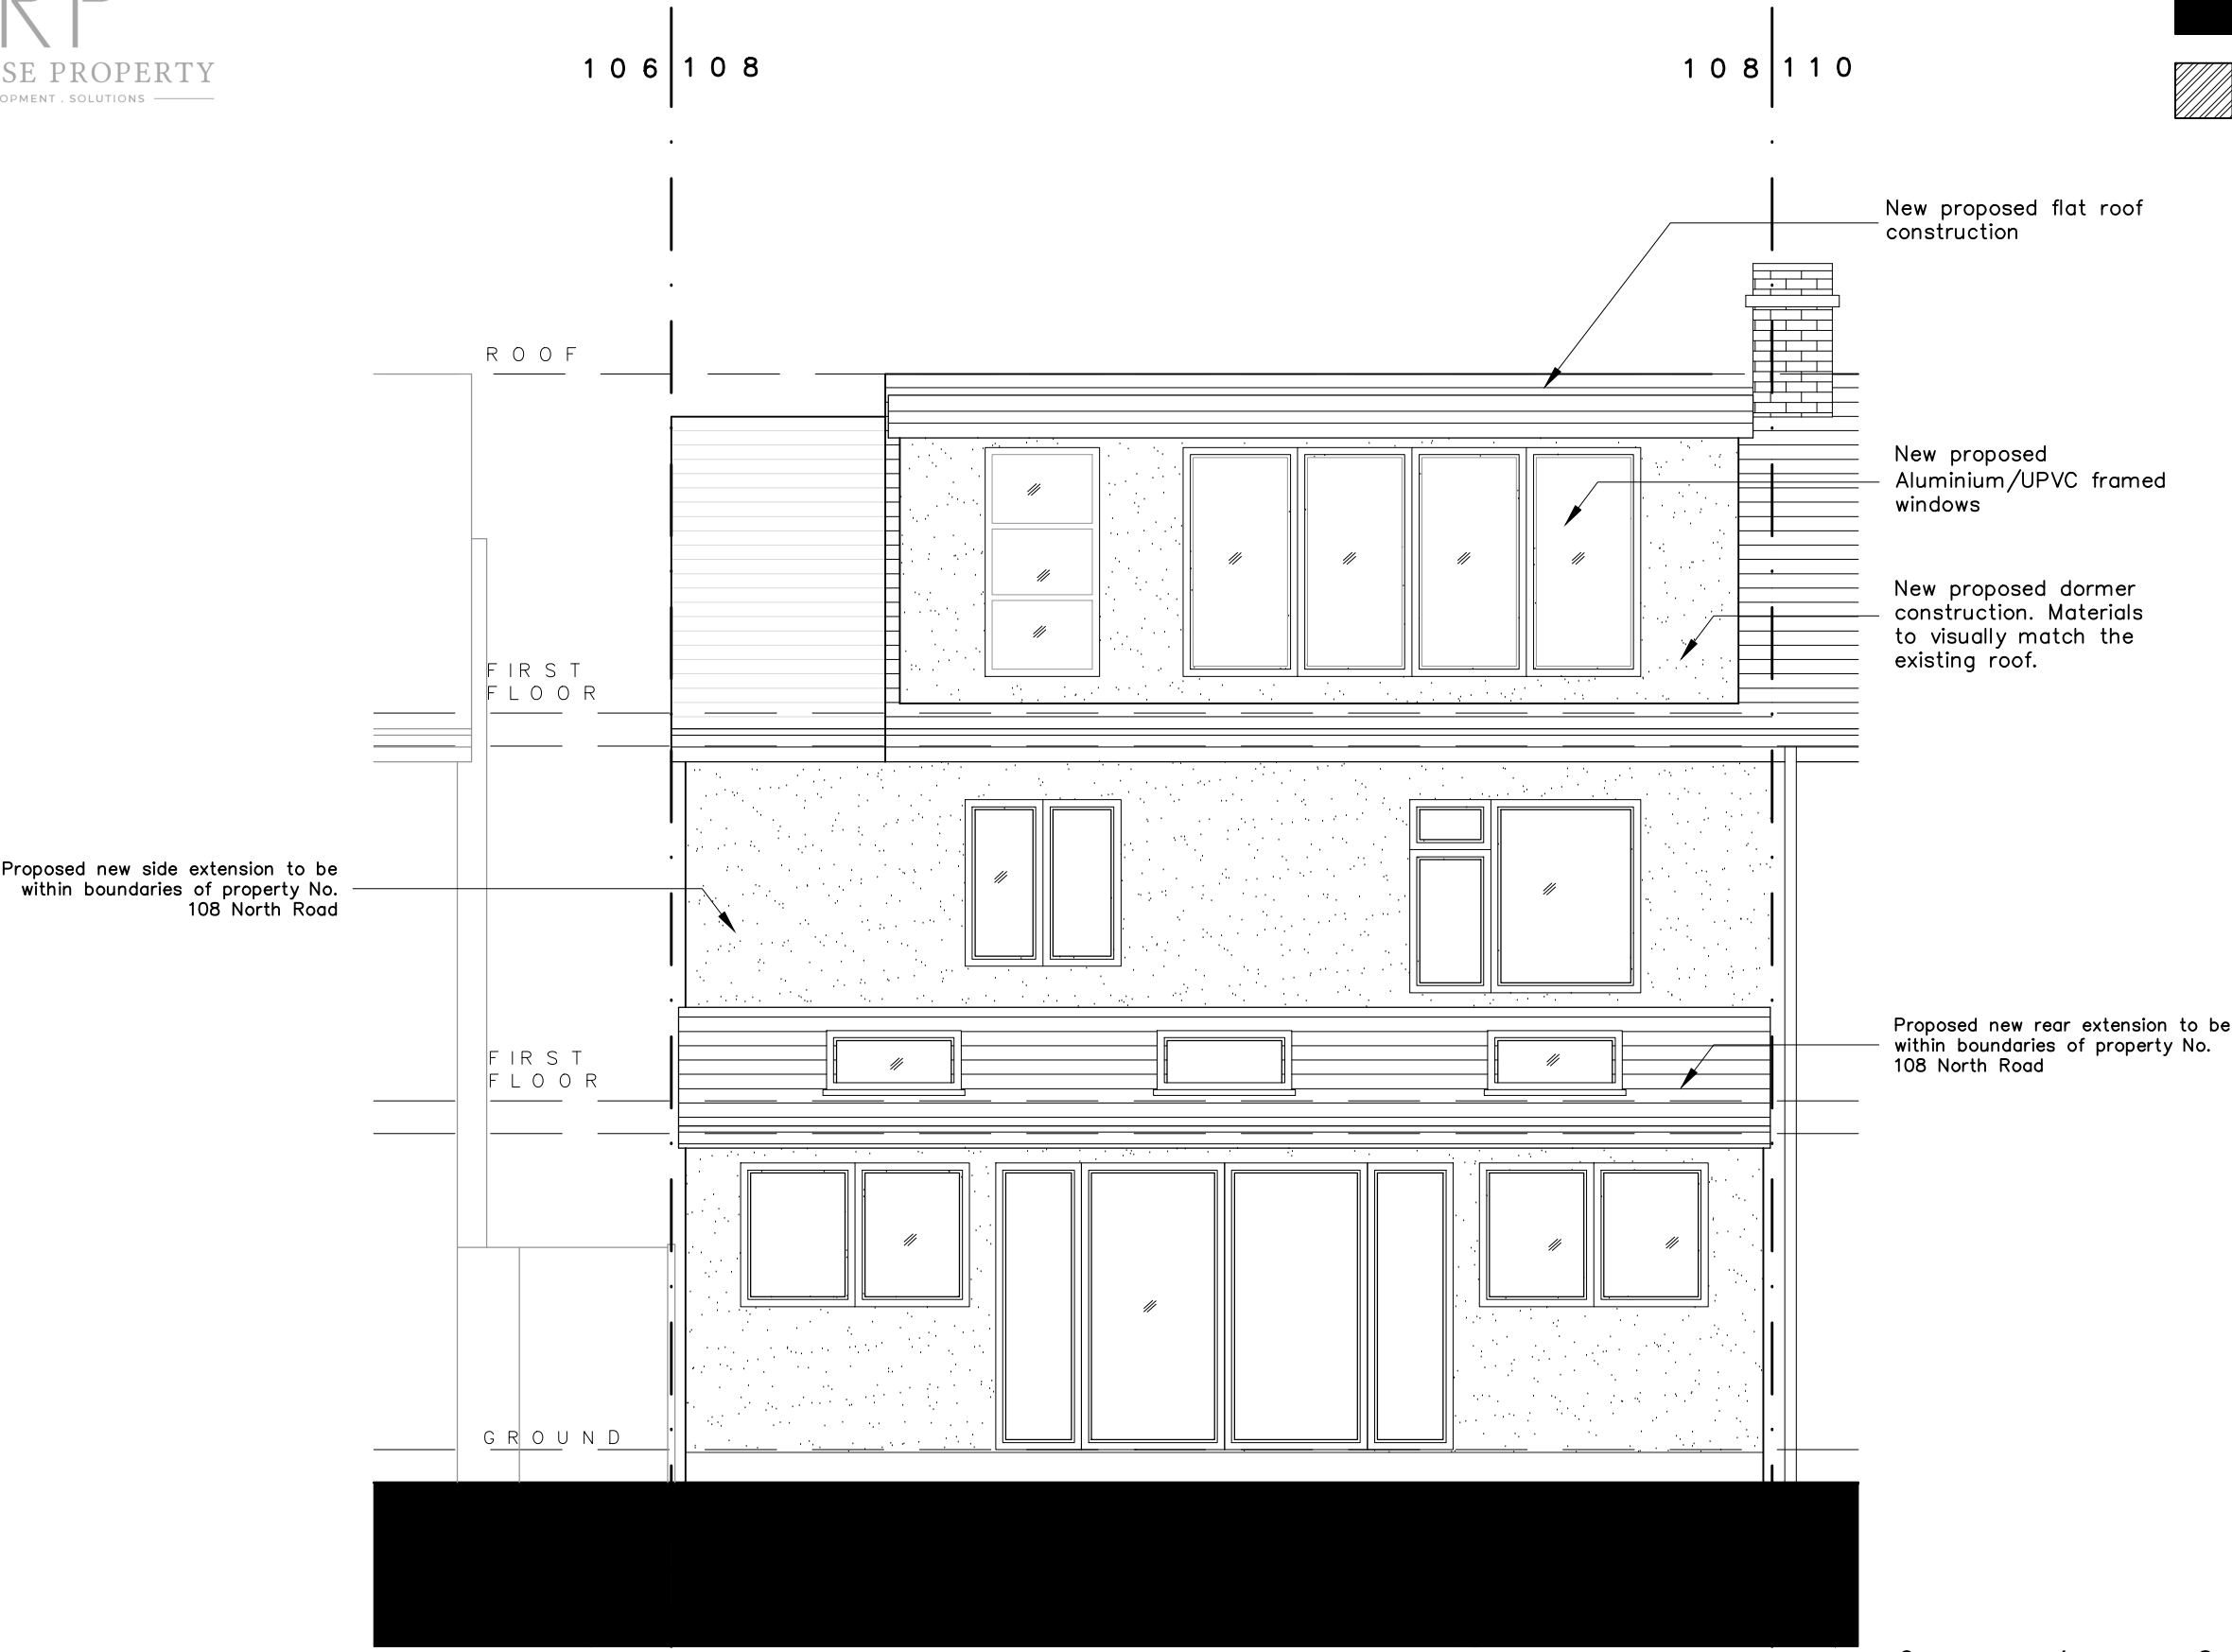

DATE : 2021.11.07
DRAWING No : 1.28
DRAWING TITLE: PROPOSED REAR ELEVATION
SCALE : 1:50