



Side Elevation

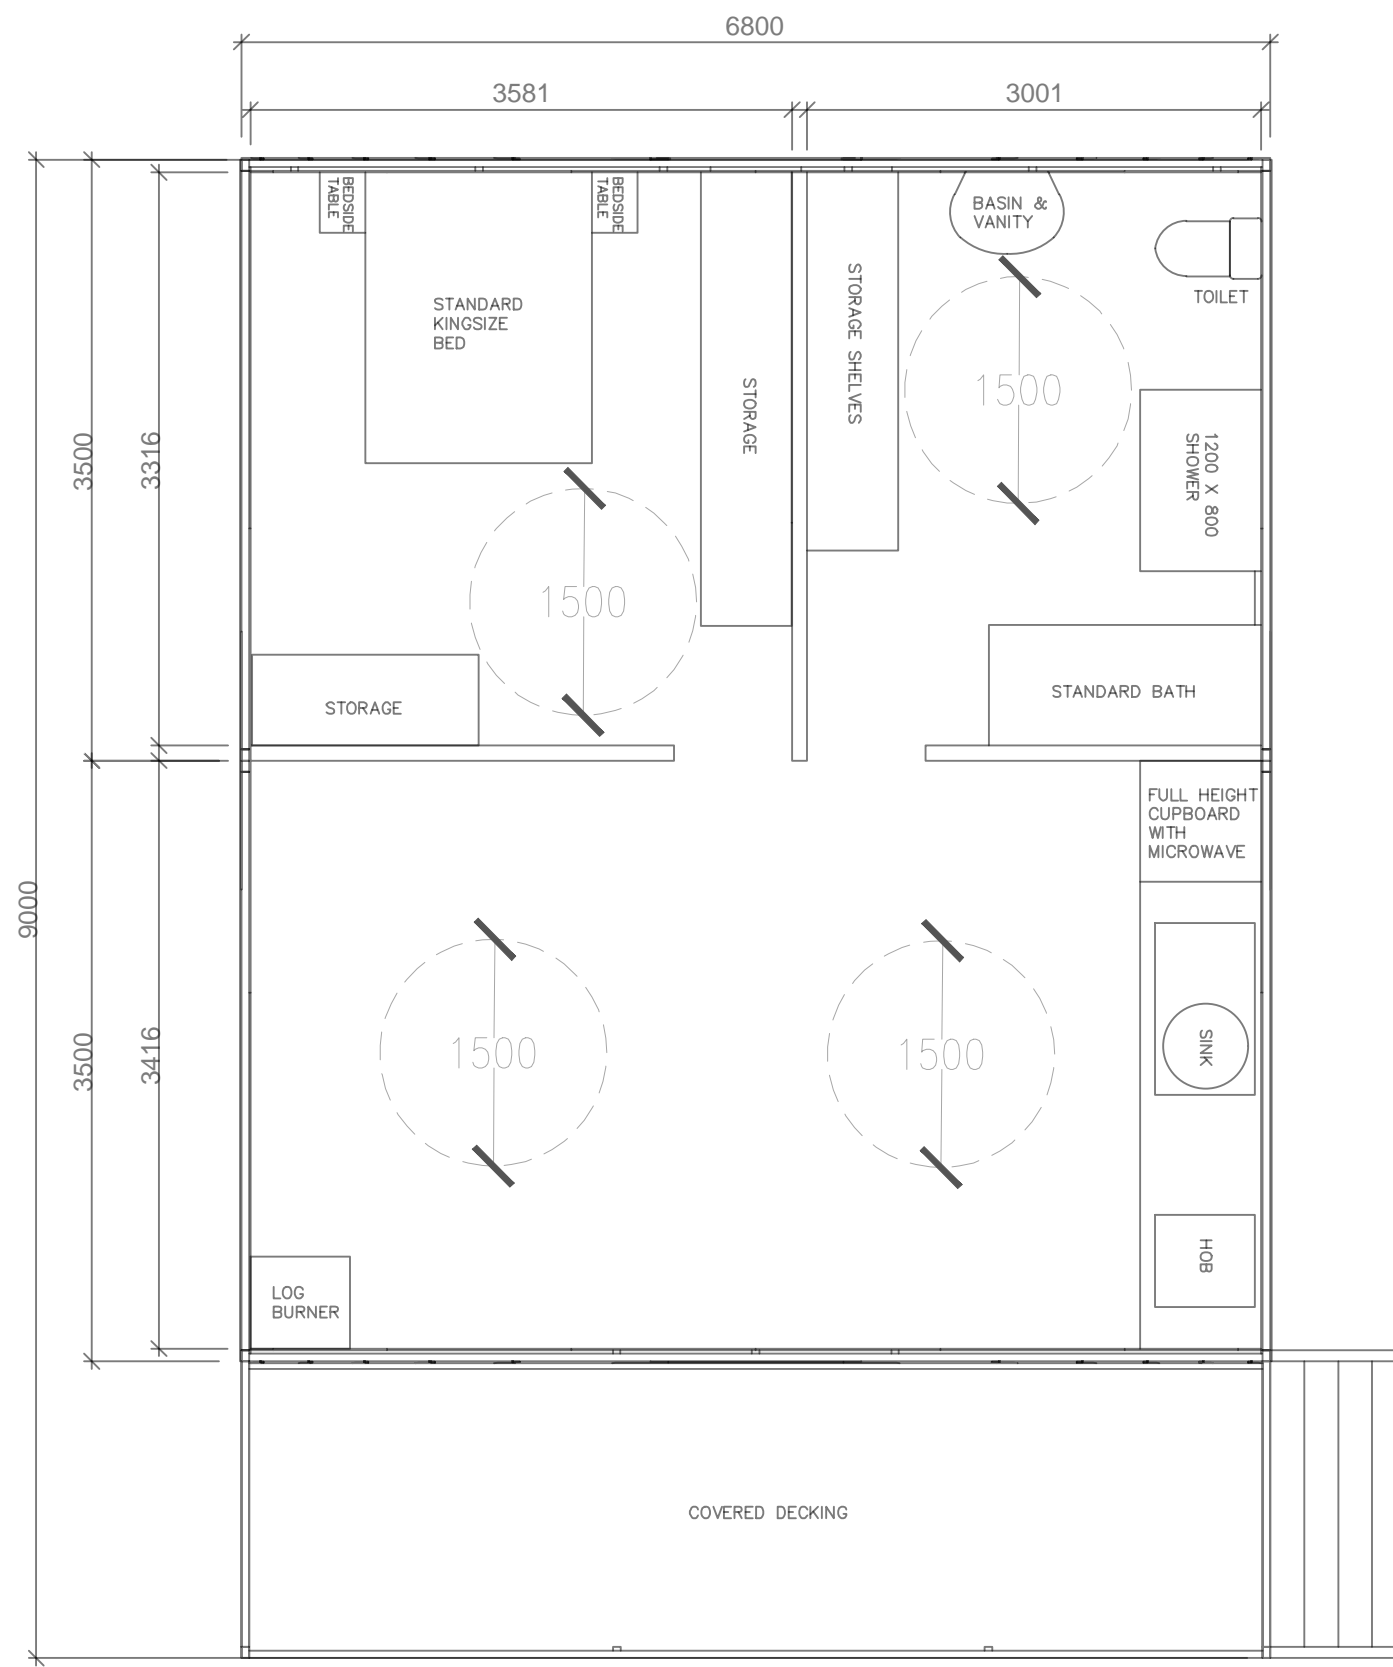


Floor Plan

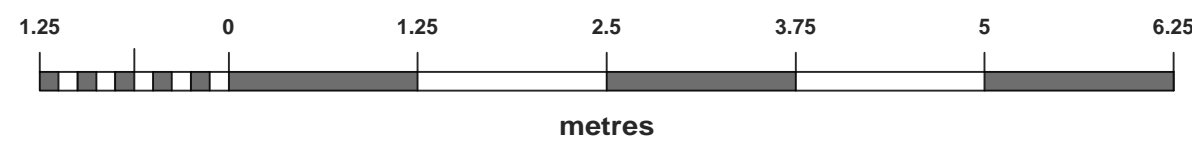

Date	Description	Rev	By
------	-------------	-----	----

**Revision Description**

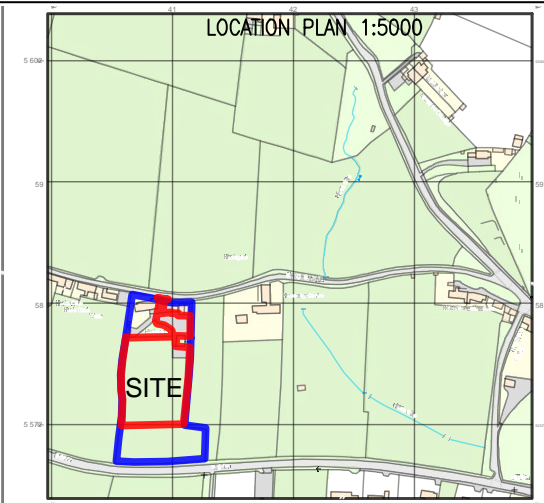

**Project:**  
 Proposed Glamping Site - For Charlotte Snowdon  
 Hudigate Farm, Middleton in Teesdale  
 DL12 0QR

**Drawing Title:**  
 POD ELEVATIONS - THE ACCESSIBLE TEES

**Drawing Number:**  
**210318-01-06**

**Revision:** -  
**Date:** 08-09-21  
**Scale:** 1:50 @ A2  
**Drawn By:** TA  
**CAD Dwg File:** -  
**Arch. Base Dwg:** -

**Issue Status:**  
**Full Planning Application**