
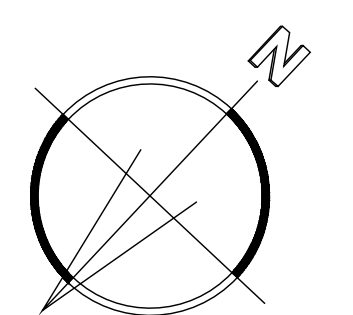


GROUND FLOOR PLAN
SCALE 1:50

Notes:
OTHER THAN FOR THE PURPOSES OF PLANNING, DO NOT SCALE THESE DRAWINGS. USE WRITTEN DIMENSIONS ONLY. ALL DIMENSIONS TO BE CHECKED ON SITE PRIOR TO COMMENCEMENT OF WORK.
THIS DRAWING IS THE COPYRIGHT OF SIMPSON HILDER ASSOCIATES LIMITED AND MAY NOT BE REPRODUCED, COPIED OR ALTERED IN ANY WAY WITHOUT WRITTEN AUTHORITY

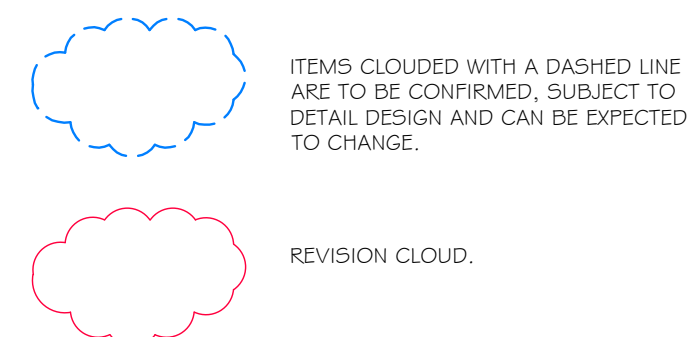

Rev.	Date	Description	By	Check

Drawing Status: **PLANNING**

Client:

Principal Contractor:

Design Consultant



67A HIGH STREET
LYNDHURST
HAMPSHIRE
SO43 7BE
T: 023 80 283798
F: 023 80 283688
E: sha@simpsonhilder.co.uk

Project Title
**BROADWOOD
MINSTEAD
LYNDHURST
SO43 7FY**

Drawing Title
**EXISTING GROUND FLOOR
PLAN**

Drawn	Date	Checked	Date
SLJ/XG	NOV 2021	JT	NOV 21

Drawing No. **9755.111** Revision. **P1**

